

389 390
409 410


390 391
410 411

409 410
429 430

410 411
430 431




- (27) (66' x 102.8' x 59.9' x 102.8')
- (28) (85.95' x 102.8' x 59.9' x 20' x 111.02' x 44' x 78.77')
- (29) (49.05' x 78.77' x 44' x 79.18')
- (30) (60.70' x 190.2' x 42.8' x 111.05' x 25.5' x 86.75')
- (31) (60.7' x 86.75' x 61.3' x 81.05')
- (32) (135.07' x 81.05' x 35.8' x 111.05' x 189.8' x 204.3')

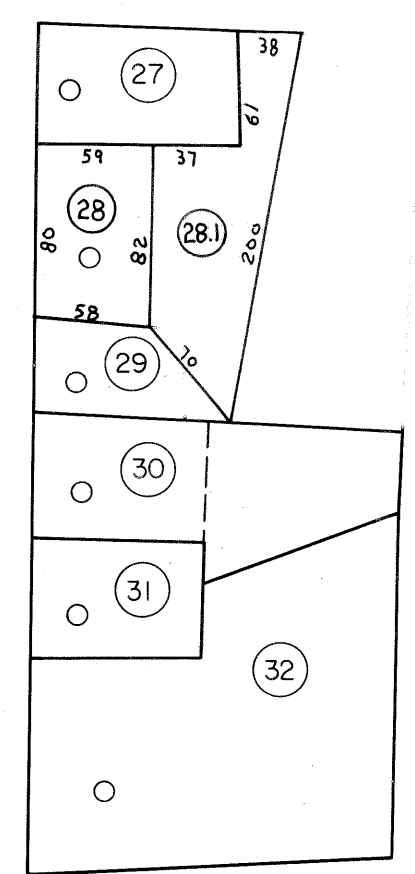

INSERT A
Scale: 1" = 100'

- (49) (50' x 139' x 40' x 132.4')
- (50) (82' x 132.5' x 60.36' x 117.35')
- (51) (63' x 111.2' x 60.36' x 105.2' x 102')
- (52) (44' x 102' x 74' x 77')

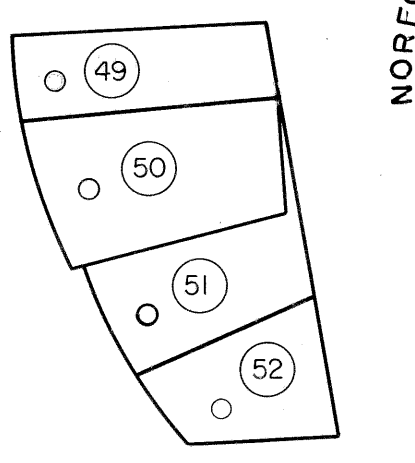

INSERT B
Scale: 1" = 100'


Legend

Property line	—	Original lot line	- - - - -
Edge of pavement or roadway	—	Deed lot number	(15)
Corporation line	—	Parcel or index number	(99)
District line	—	Improvement	o
County line	—	Railroad	—

Revisions

1	4-15-64	9	ESI	4/26/01	REK	17
2	12-12-74	10		5/23/04	S8H	18
3	Calley 1985	11				19
4	Calley 1985	12				20
5	Revised to 7-1-88	13				21
6	O.G.I.S 5-15-95	14				22
7	SLS INC. 6/29/98	15	JWM			23
8	SLS INC. 1/06/99	16	DSW			24

KEY MAP

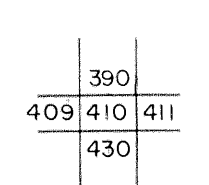

McDOWELL COUNTY
STATE OF WEST VIRGINIA
Office of Assessor

DISTRICT **BIG CREEK**

SHEET NO: 410

Date, Aerial Photography: April, 1961 Date, Map: July, 1962
Photo No: Scale: 1" = 400'

For Tax Purposes Only
Prepared by
MICHAEL BAKER, JR., INC.
Consulting Engineers
Rochester, Pennsylvania