


128 129
148 149

129 130
149 150

148 149
168 169

149 150
169 170

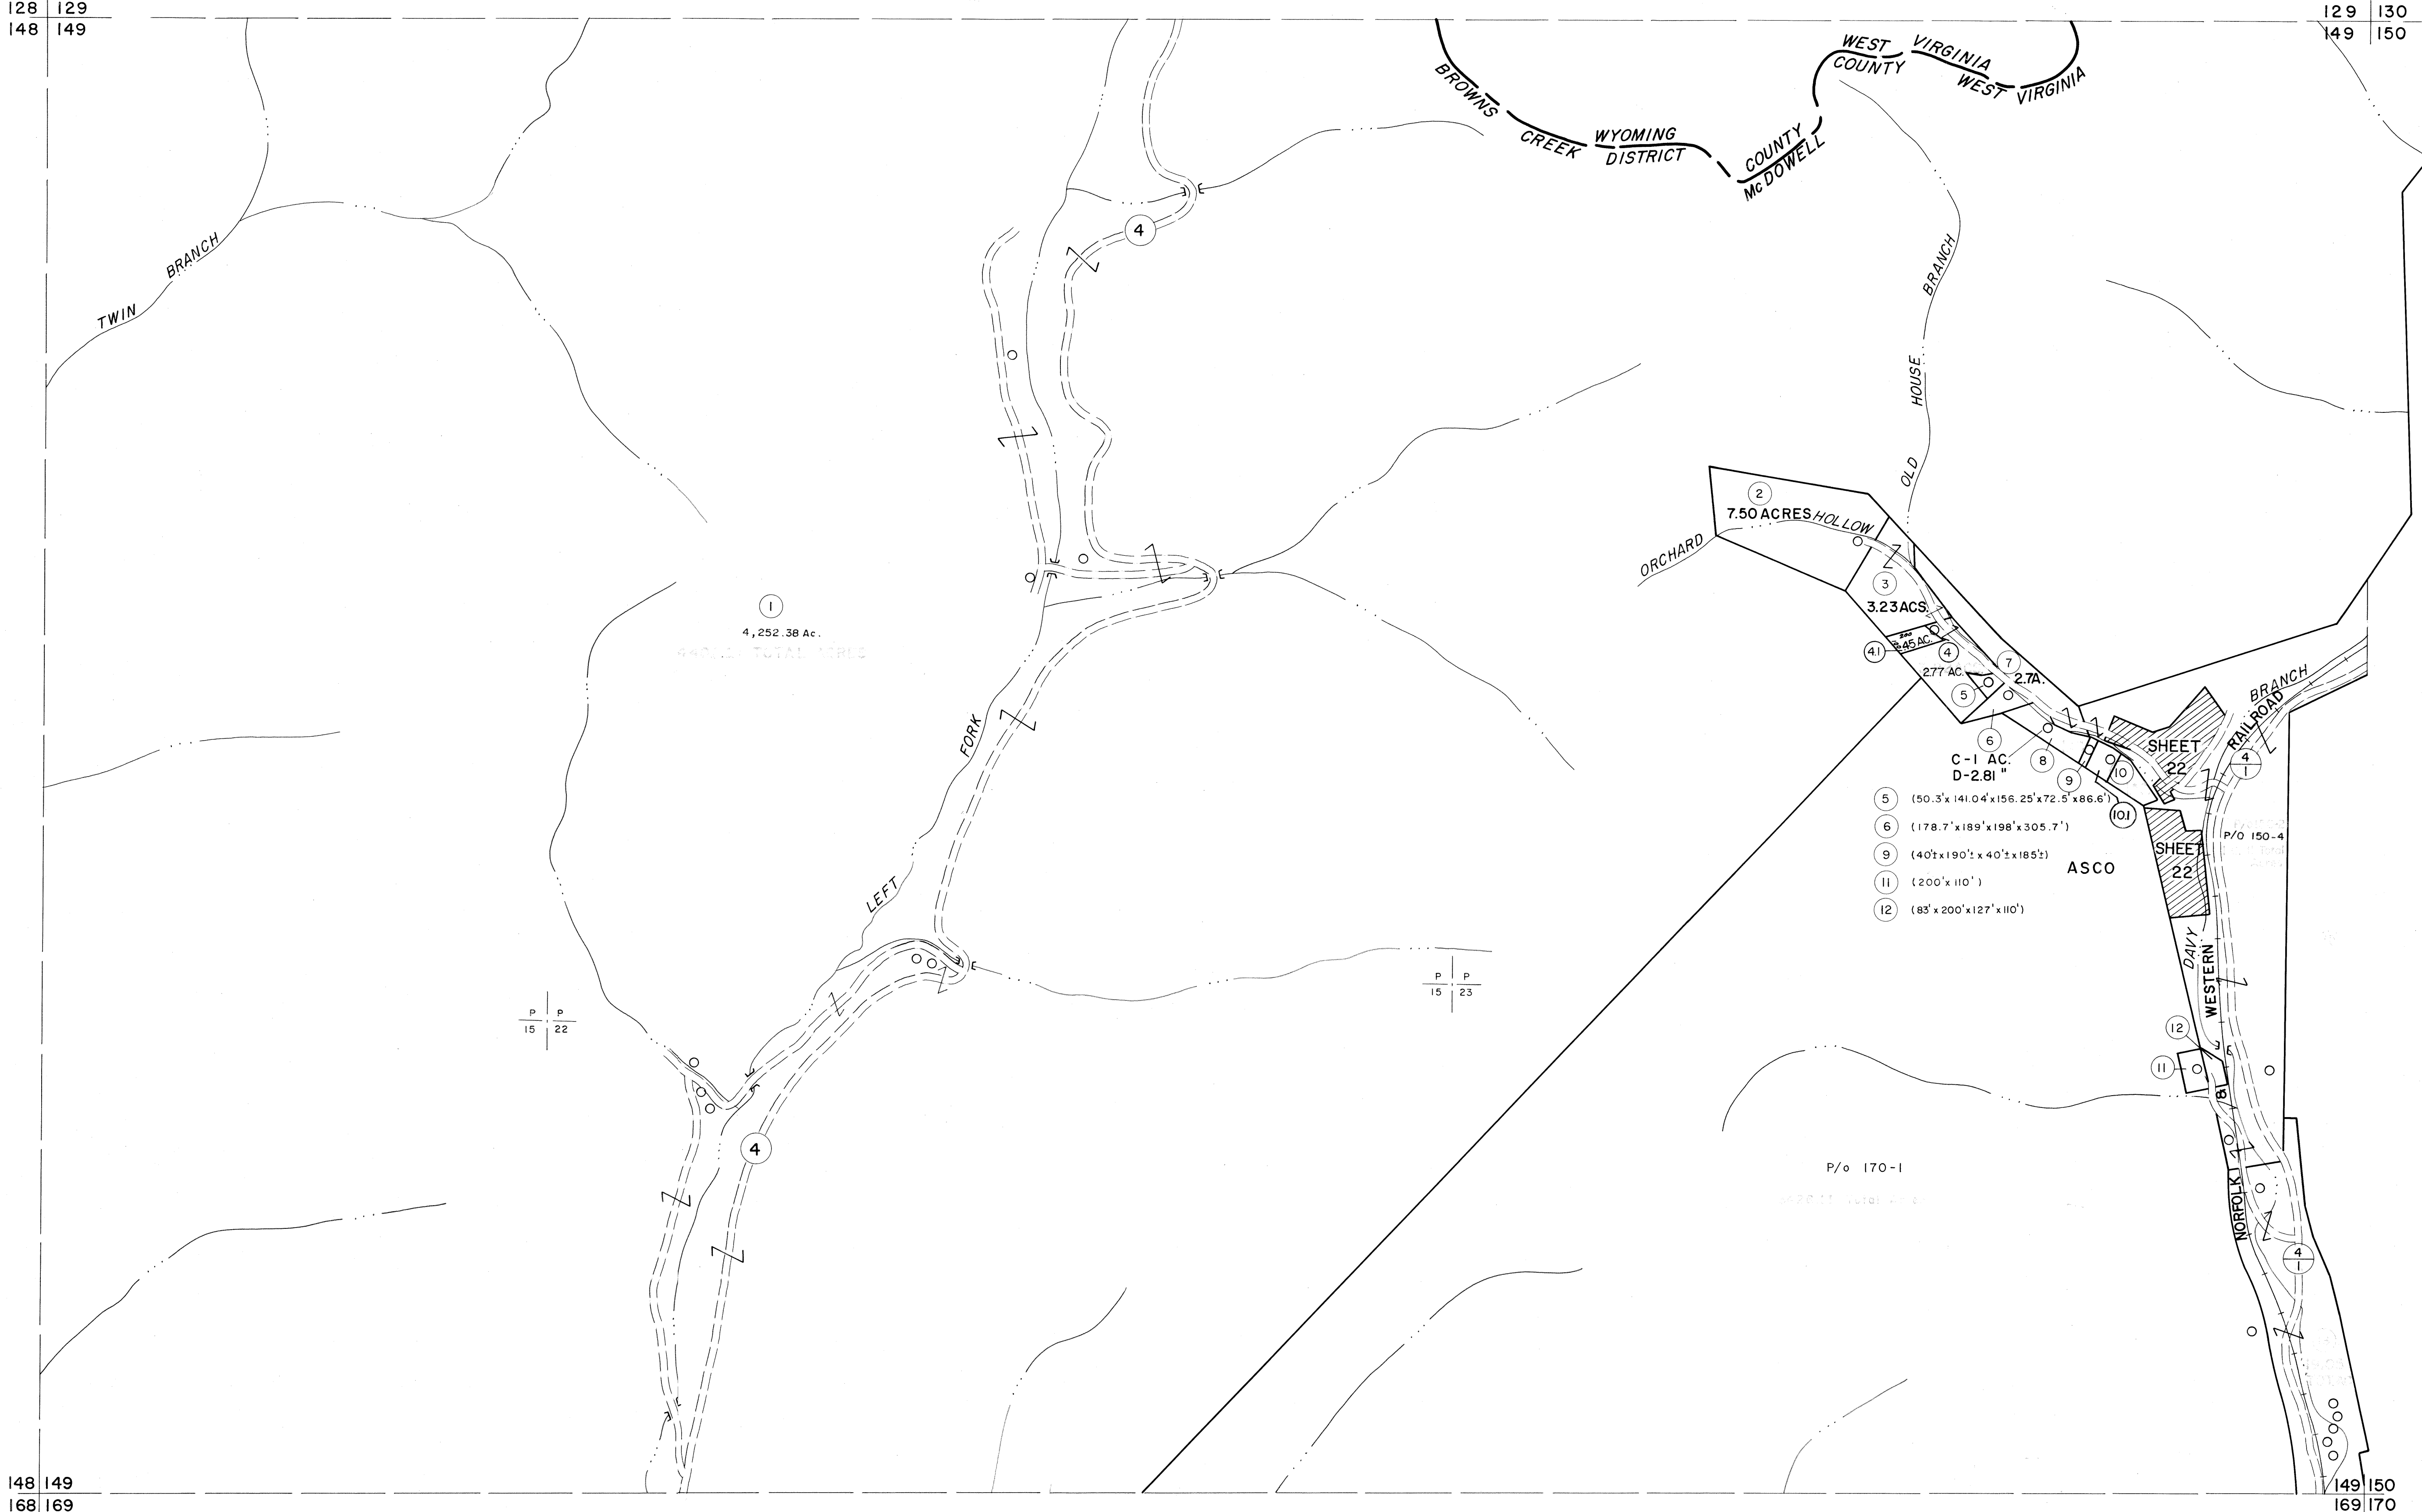


For Tax Purposes Only

Prepared by
MICHAEL BAKER, JR., INC.
Consulting Engineers
Rochester, Pennsylvania

Legend	
Property line	Original lot line
Edge of pavement or roadway	Deed lot number
Corporation line	Parcel or index number
District line	Improvement
County line	Railroad

Revisions	
1	4-15-64
2	12-3-74 T.G.
3	Revised to 7-1-83 J.B.
4	July 1985 J.B.
5	O.G.'S 12-1-96 J.E.B.
6	4-4-5 5-15-05
7	
8	

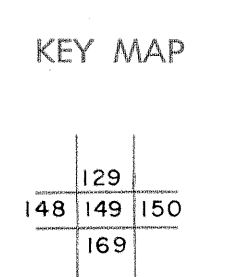

McDOWELL COUNTY
STATE OF WEST VIRGINIA
Office of Assessor

DISTRICT
BROWNS CREEK

SHEET NO: 149

Date, Aerial Photography: April, 1961 Date, Map: July, 1962
Photo No: Scale: 1" = 400'