


- 11 (133' x 148' x 195' x 143')
- 17 (140' x 125' x 99' x 53.1' x 40' x 238')
- 21 (198' x 167.5' x 195' x 165')
- 26 (118' x 314' x 308')
- 28 (116.16 x 95.2' x 118.59' x 71.84' x 60.07' x 50.89' x 175.54')
- 32 (150'± x 140'± x 150'± x 130'±)
- 36 (60 x 60 x 66.2 x 60)
- 37 (80' x 100')
- 39 (340'± x 300'± x 250'±)
- 45 (379' x 165' x 396' x 132'±)
- 48 (99. x 111.36')
- 53 (50'± x 50'±)
- 56A (98.3' x 40' x 25.5' x 40.5' x 66.2')
- 56J (48.3 x 66.2 x 40.5 x 48 x 116 x 80 x 103 x 60) .30 AC.
- 58J (50 x 50 x 116 x 63 x 16.5 x 49 x 135) .25 AC.
- 58.2 (60 x 75) .10 AC.

237 238

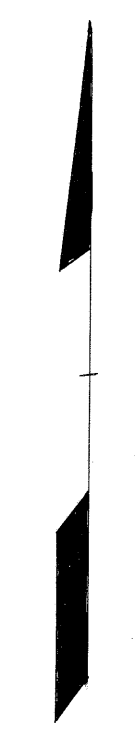


236 237
256 257

237 238
257

For Tax Purposes Only
Prepared by
MICHAEL BAKER, JR., INC.
Consulting Engineers
Rochester, Pennsylvania

Legend	
Property line	Original lot line
Edge of pavement or roadway	Deed lot number
Corporation line	Parcel or index number
District line	Improvement
County line	Railroad

Revisions	
1	4-15-64
2	12-9-74 T.G.
3	Revised to 7-1-89
4	July 1985 JRL
5	Revised to 7-1-89
6	O.G.I.S 5-15-95 J.E.B
7	SLS INC. 12/30/98 DSW
8	8/27/06 S.B.H

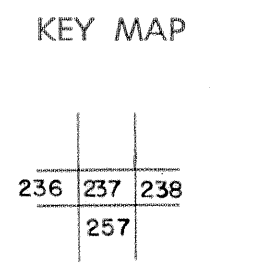

McDOWELL COUNTY
STATE OF WEST VIRGINIA
Office of Assessor

DISTRICT **NORTHFORK**
SHEET NO: 237
Date, Aerial Photography: April, 1961 Date, Map: July, 1962
Photo No: Scale: 1" = 400'