


343
363

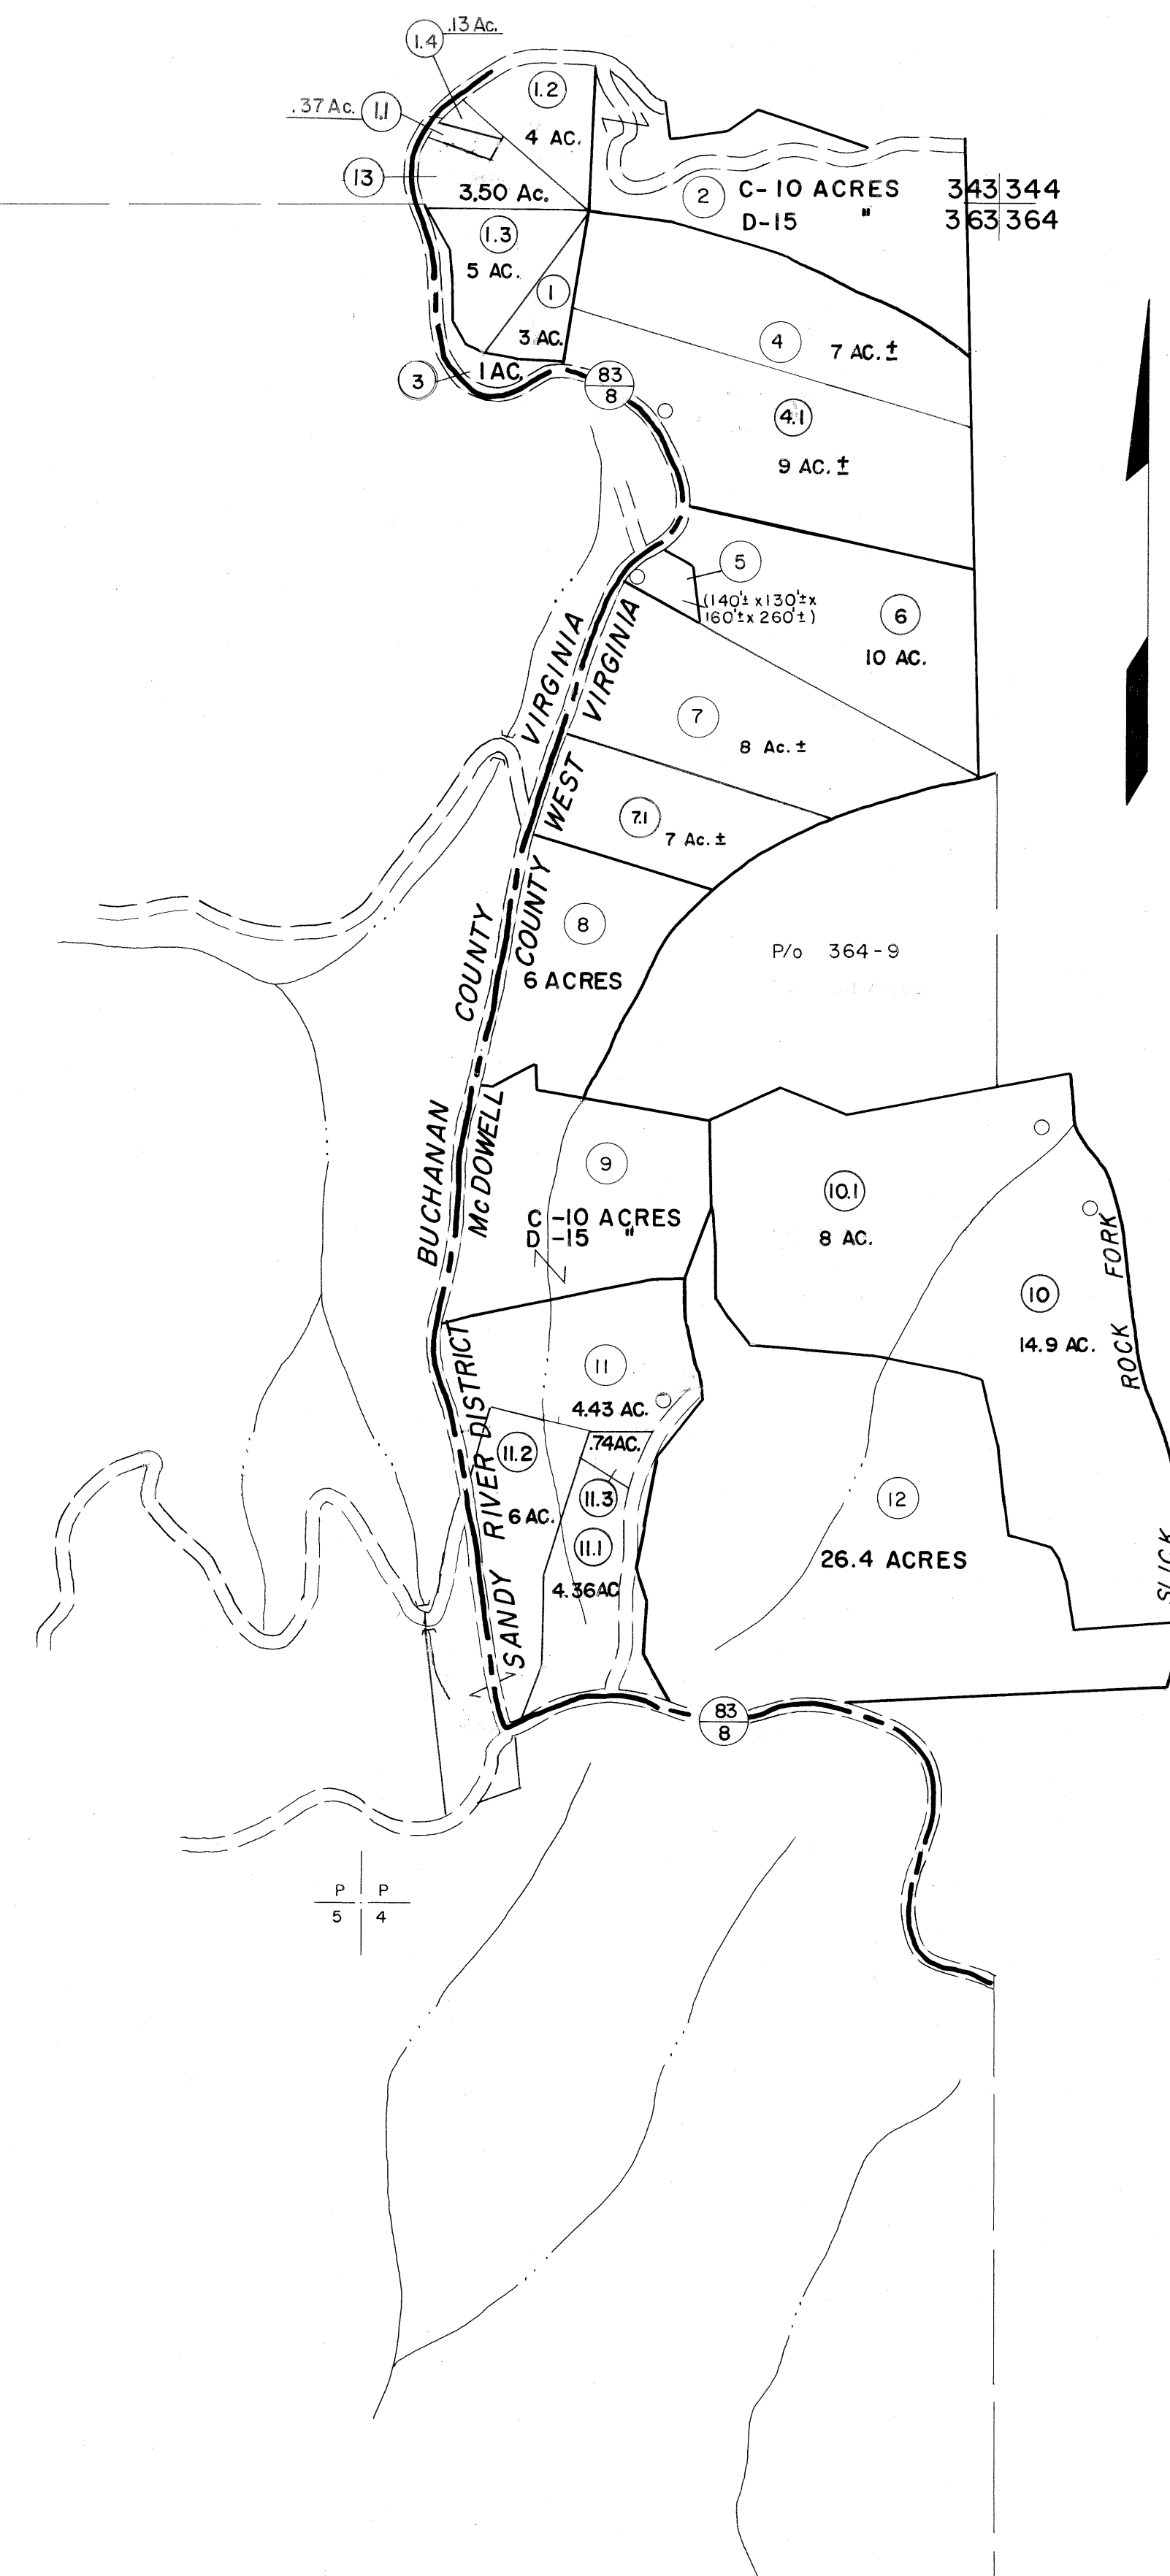

363

363 364

For Tax Purposes Only

Prepared by
MICHAEL BAKER, JR., INC.
Consulting Engineers
Rochester, Pennsylvania

Legend	
Property line	—————
Edge of pavement or roadway	———
Corporation line	-----
District line	-----
County line	-----
Original lot line	-----
Deed lot number	(15)
Parcel or index number	(22)
Improvement	o
Railroad	—+—+—+—+—+—

Revisions			
1	4-15-64	9	17
2	12-9-74 DAF	10	18
3	Revised to 7-1-88 JFB	11	19
4	July 1988 JFB	12	20
5	0.6.1.5 5-15-95 J.F.B.	13	21
6	SLS INC. 1/4/99 DSW	14	22
7	ESI 12/5/02 RE K	15	23
8		16	24

KEY MAP

McDOWELL COUNTY
STATE OF WEST VIRGINIA
Office of Assessor

DISTRICT
SANDY RIVER

SHEET NO: 363

Date, Aerial Photography: April, 1961 Date, Map: July, 1962
Photo No: Scale: 1" = 400'