


387 388  
407 408

388 389  
408 409

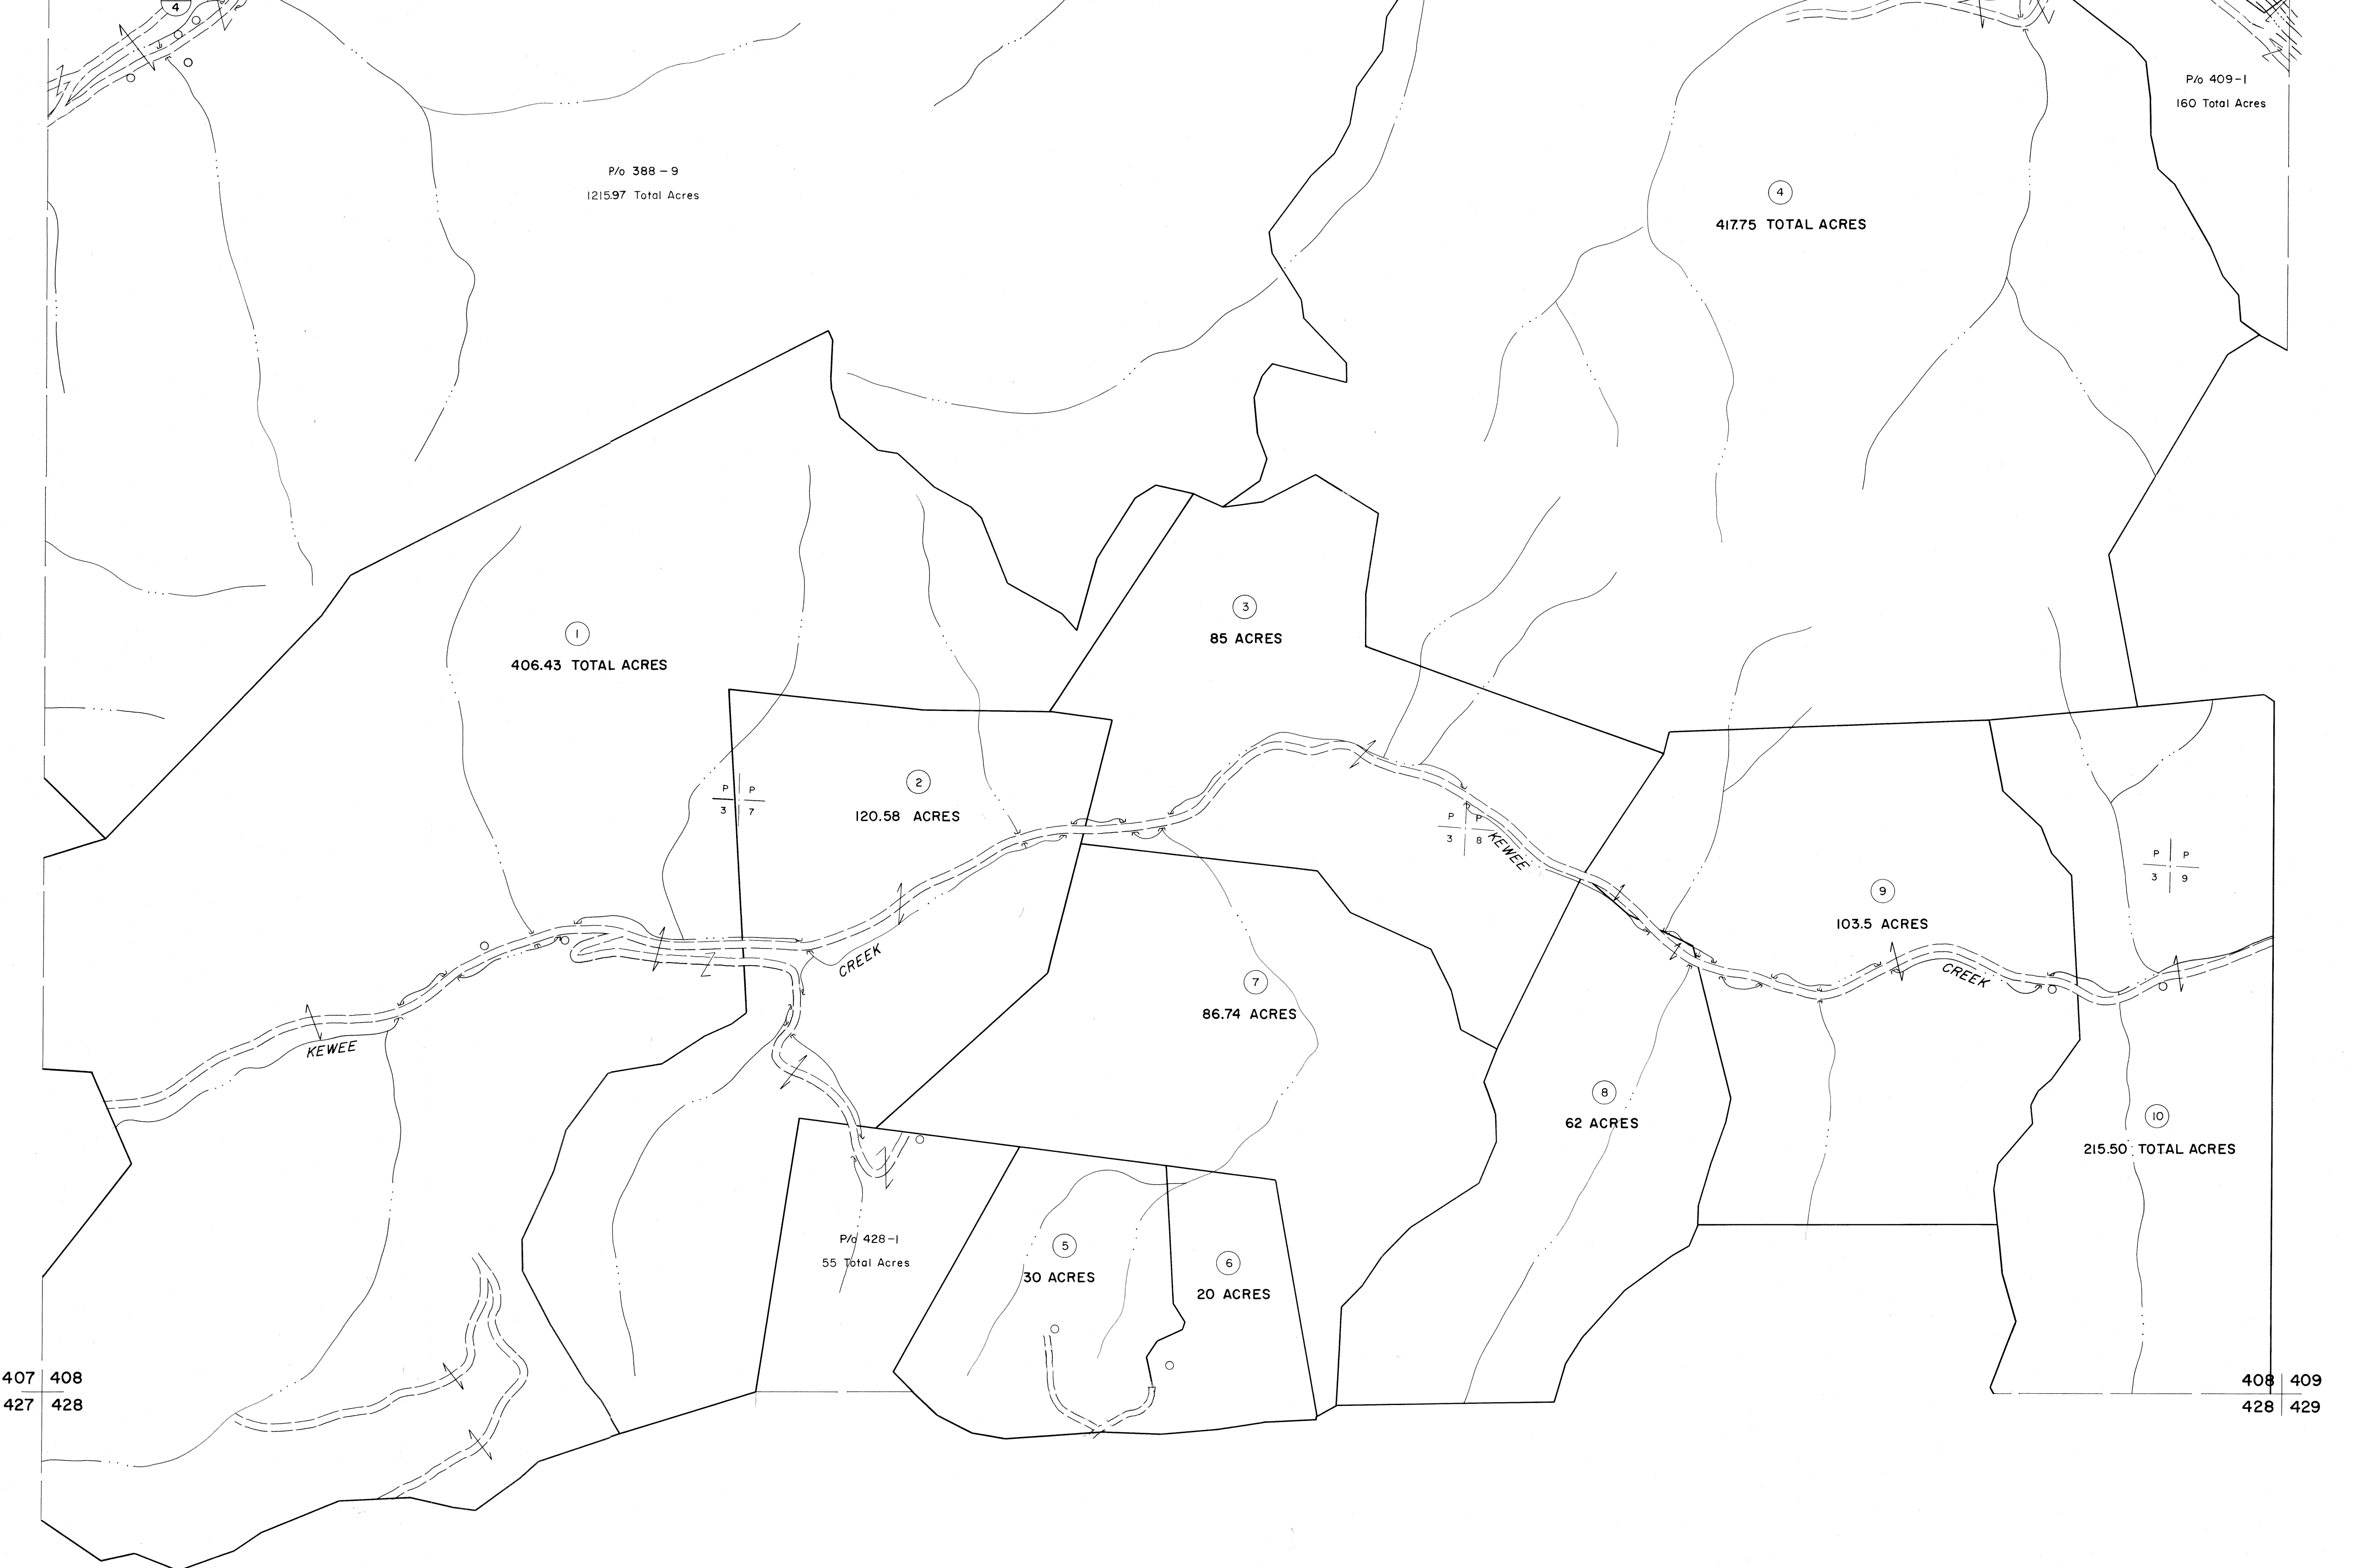


For Tax Purposes Only

Prepared by  
MICHAEL BAKER, JR., INC.  
Consulting Engineers  
Rochester, Pennsylvania

Legend	
Property line	—
Edge of pavement or roadway	- - - -
Corporation line	- · - · -
District line	- - - - -
County line	- · - · -
Original lot line	- · - · -
Deed lot number	(15)
Parcel or index number	(99)
Improvement	○
Railroad	—+—+—+—

Revisions			
1	4-15-64	9	17
2	July 1962	10	18
3	July 1962	11	19
4	July 1962	12	20
5		13	21
6		14	22
7		15	23
8		16	24

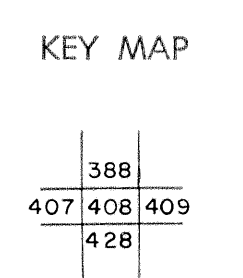

**MCDOWELL COUNTY**  
STATE OF WEST VIRGINIA  
Office of Assessor

DISTRICT **BIG CREEK**

**SHEET NO: 408**

Date, Aerial Photography: April, 1961 Date, Map: July, 1962  
Photo No: Scale: 1" = 400'