


430431  
450451

431432  
451

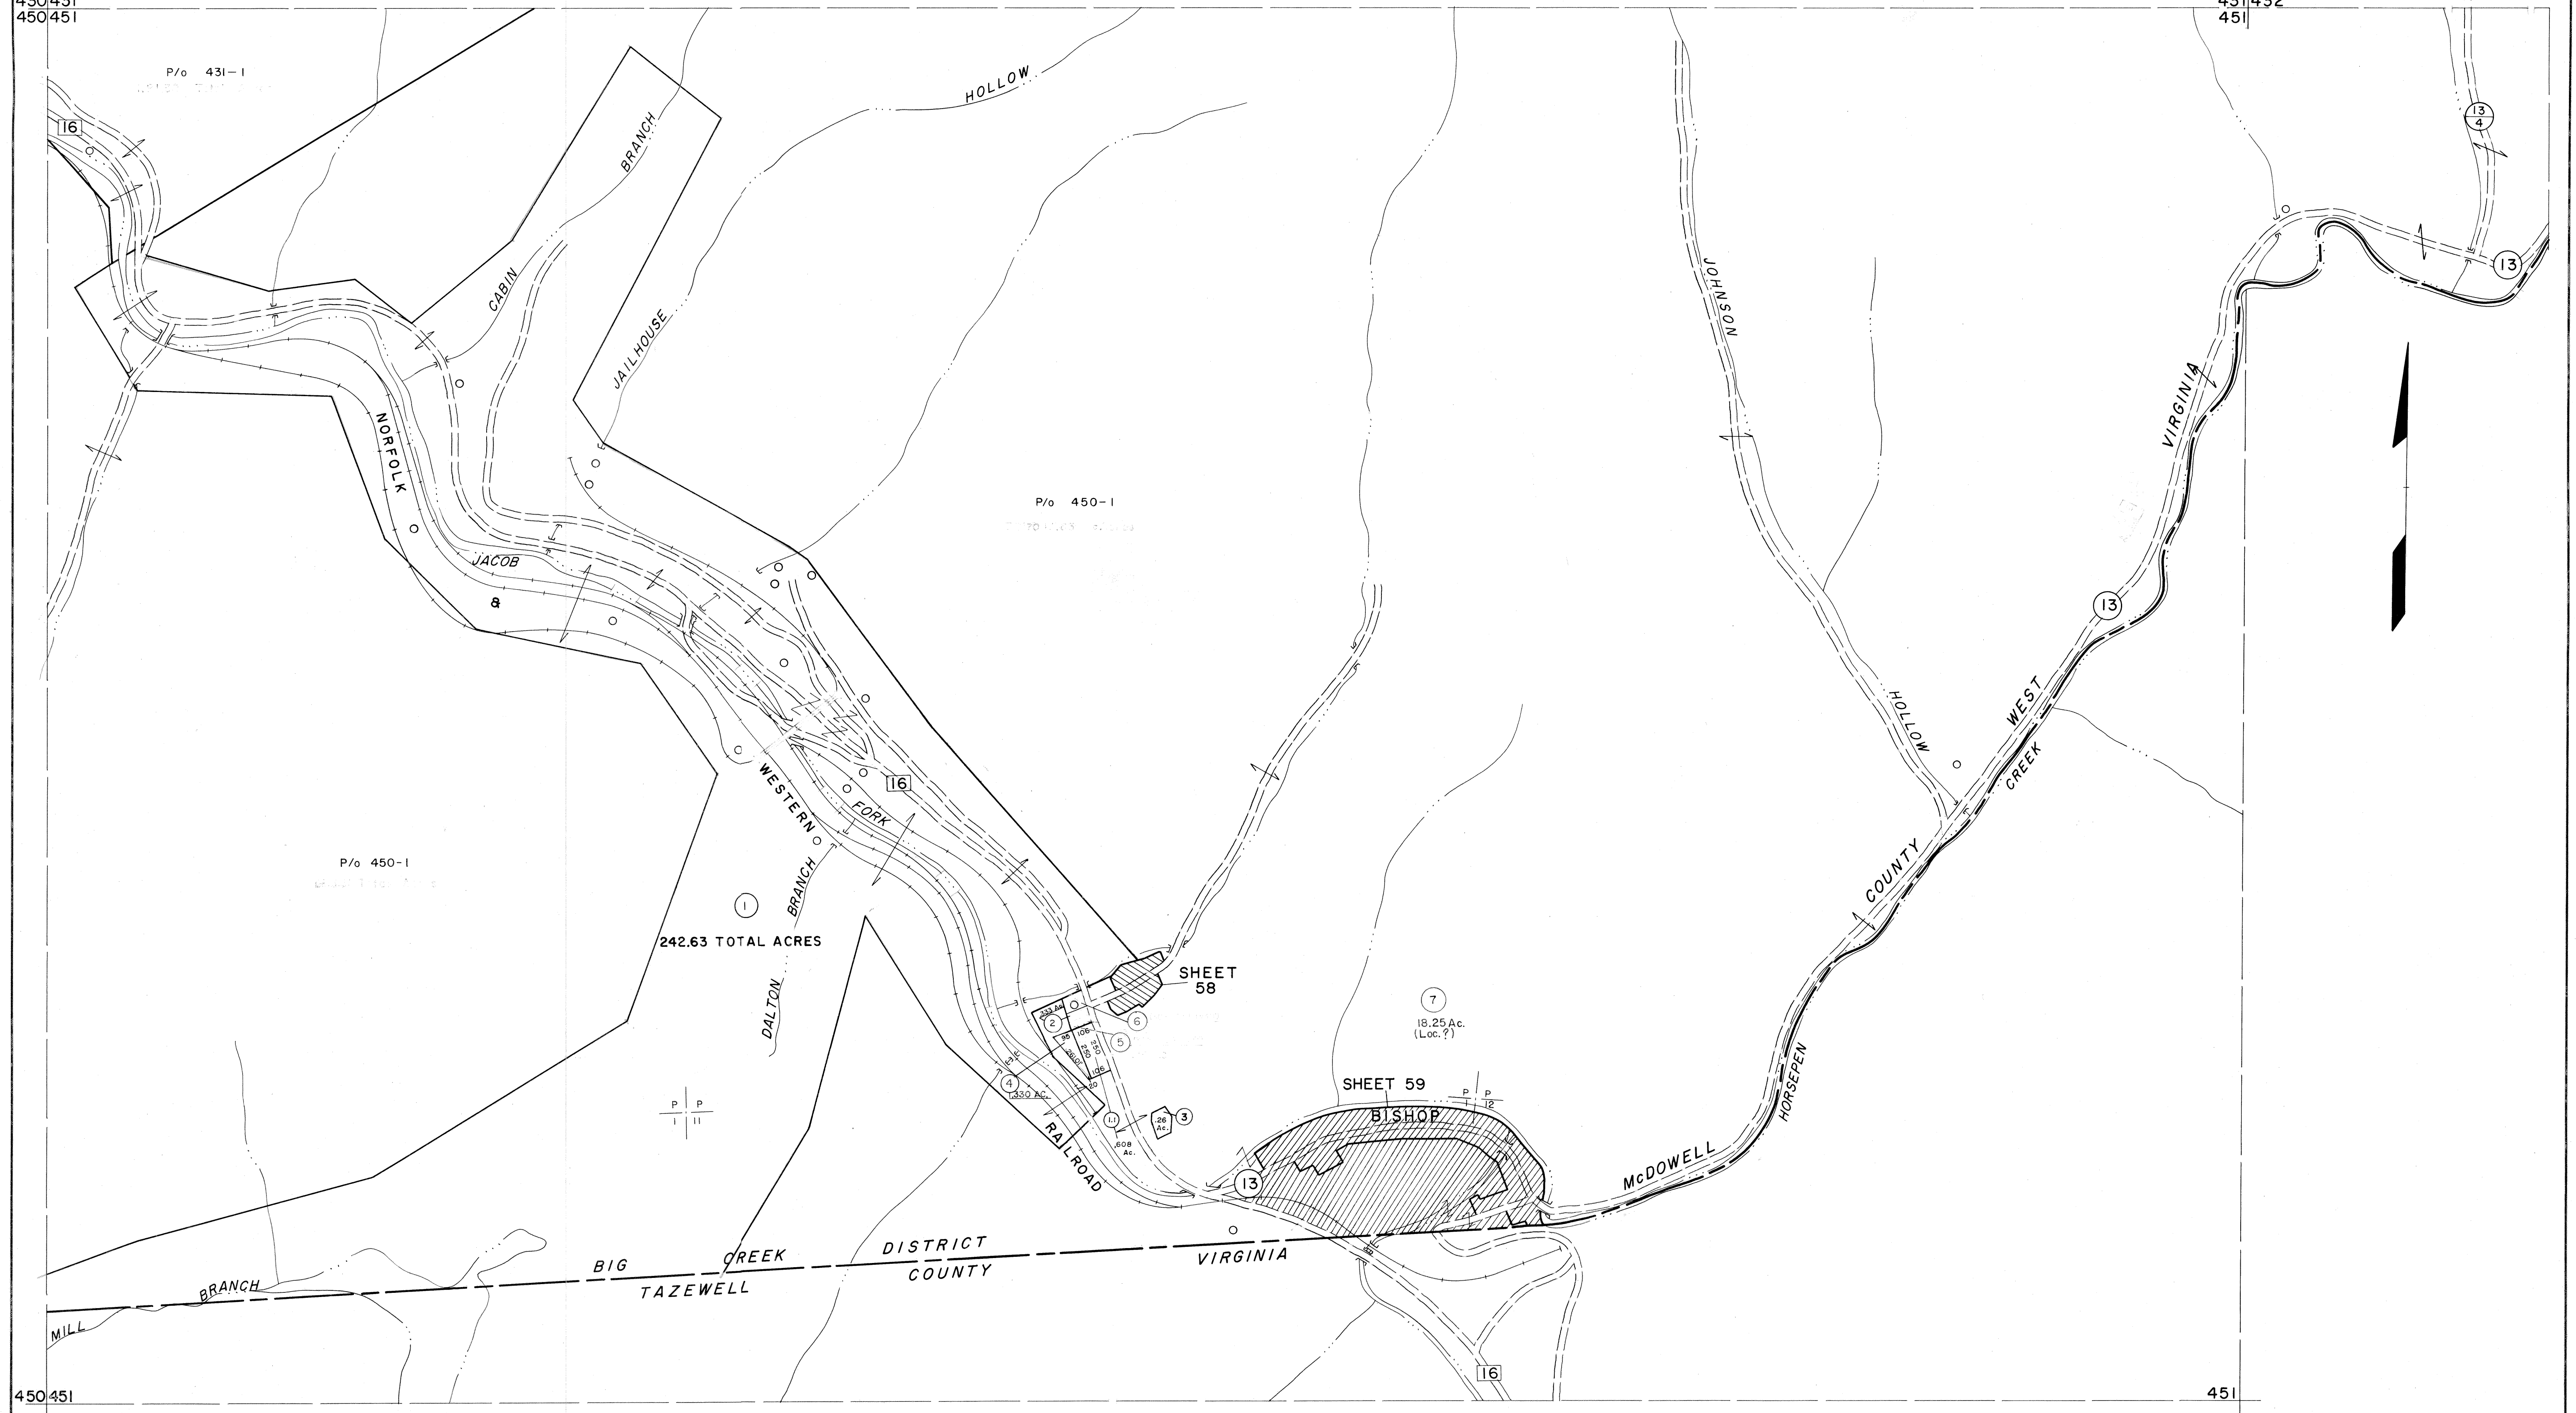

242.63 TOTAL ACRES

SHEET 58

SHEET 59

18.25 Ac. (Loc.?)

For Tax Purposes Only

Prepared by  
MICHAEL BAKER, JR., INC.  
Consulting Engineers  
Rochester, Pennsylvania


Legend

Property line	—	Original lot line	- - - - -
Edge of pavement or roadway	—	Deed lot number	(15)
Corporation line	—	Parcel or index number	(99)
District line	—	Improvement	o
County line	—	Railroad	—+—+—

Revisions

1	4-15-64	9	SLS INC. 1/06/99	DSW	17
2	12-12-74	10	ESI	12/5/02	REK
3	7/1/84	11	5/23/04	SBH	19
4	7/1/84	12	5-15-05	HHS	20
5	7/1/84	13			21
6	O.G.I.S 5-15-95	14			22
7	O.G.I.S 12-1-96	15	J.E.B		23
8	SLS INC. 6/29/98	16	J.W.M		24

KEY MAP

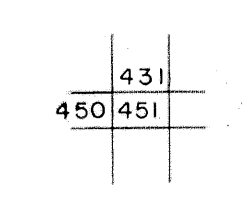

**McDOWELL COUNTY**  
STATE OF WEST VIRGINIA  
Office of Assessor

DISTRICT **BIG CREEK**

**SHEET NO: 451**

Date, Aerial Photography: April, 1961    Date, Map: July, 1962  
Photo No:    Scale: 1" = 400'