


128

128 129

P P  
16 20

P P  
16 21

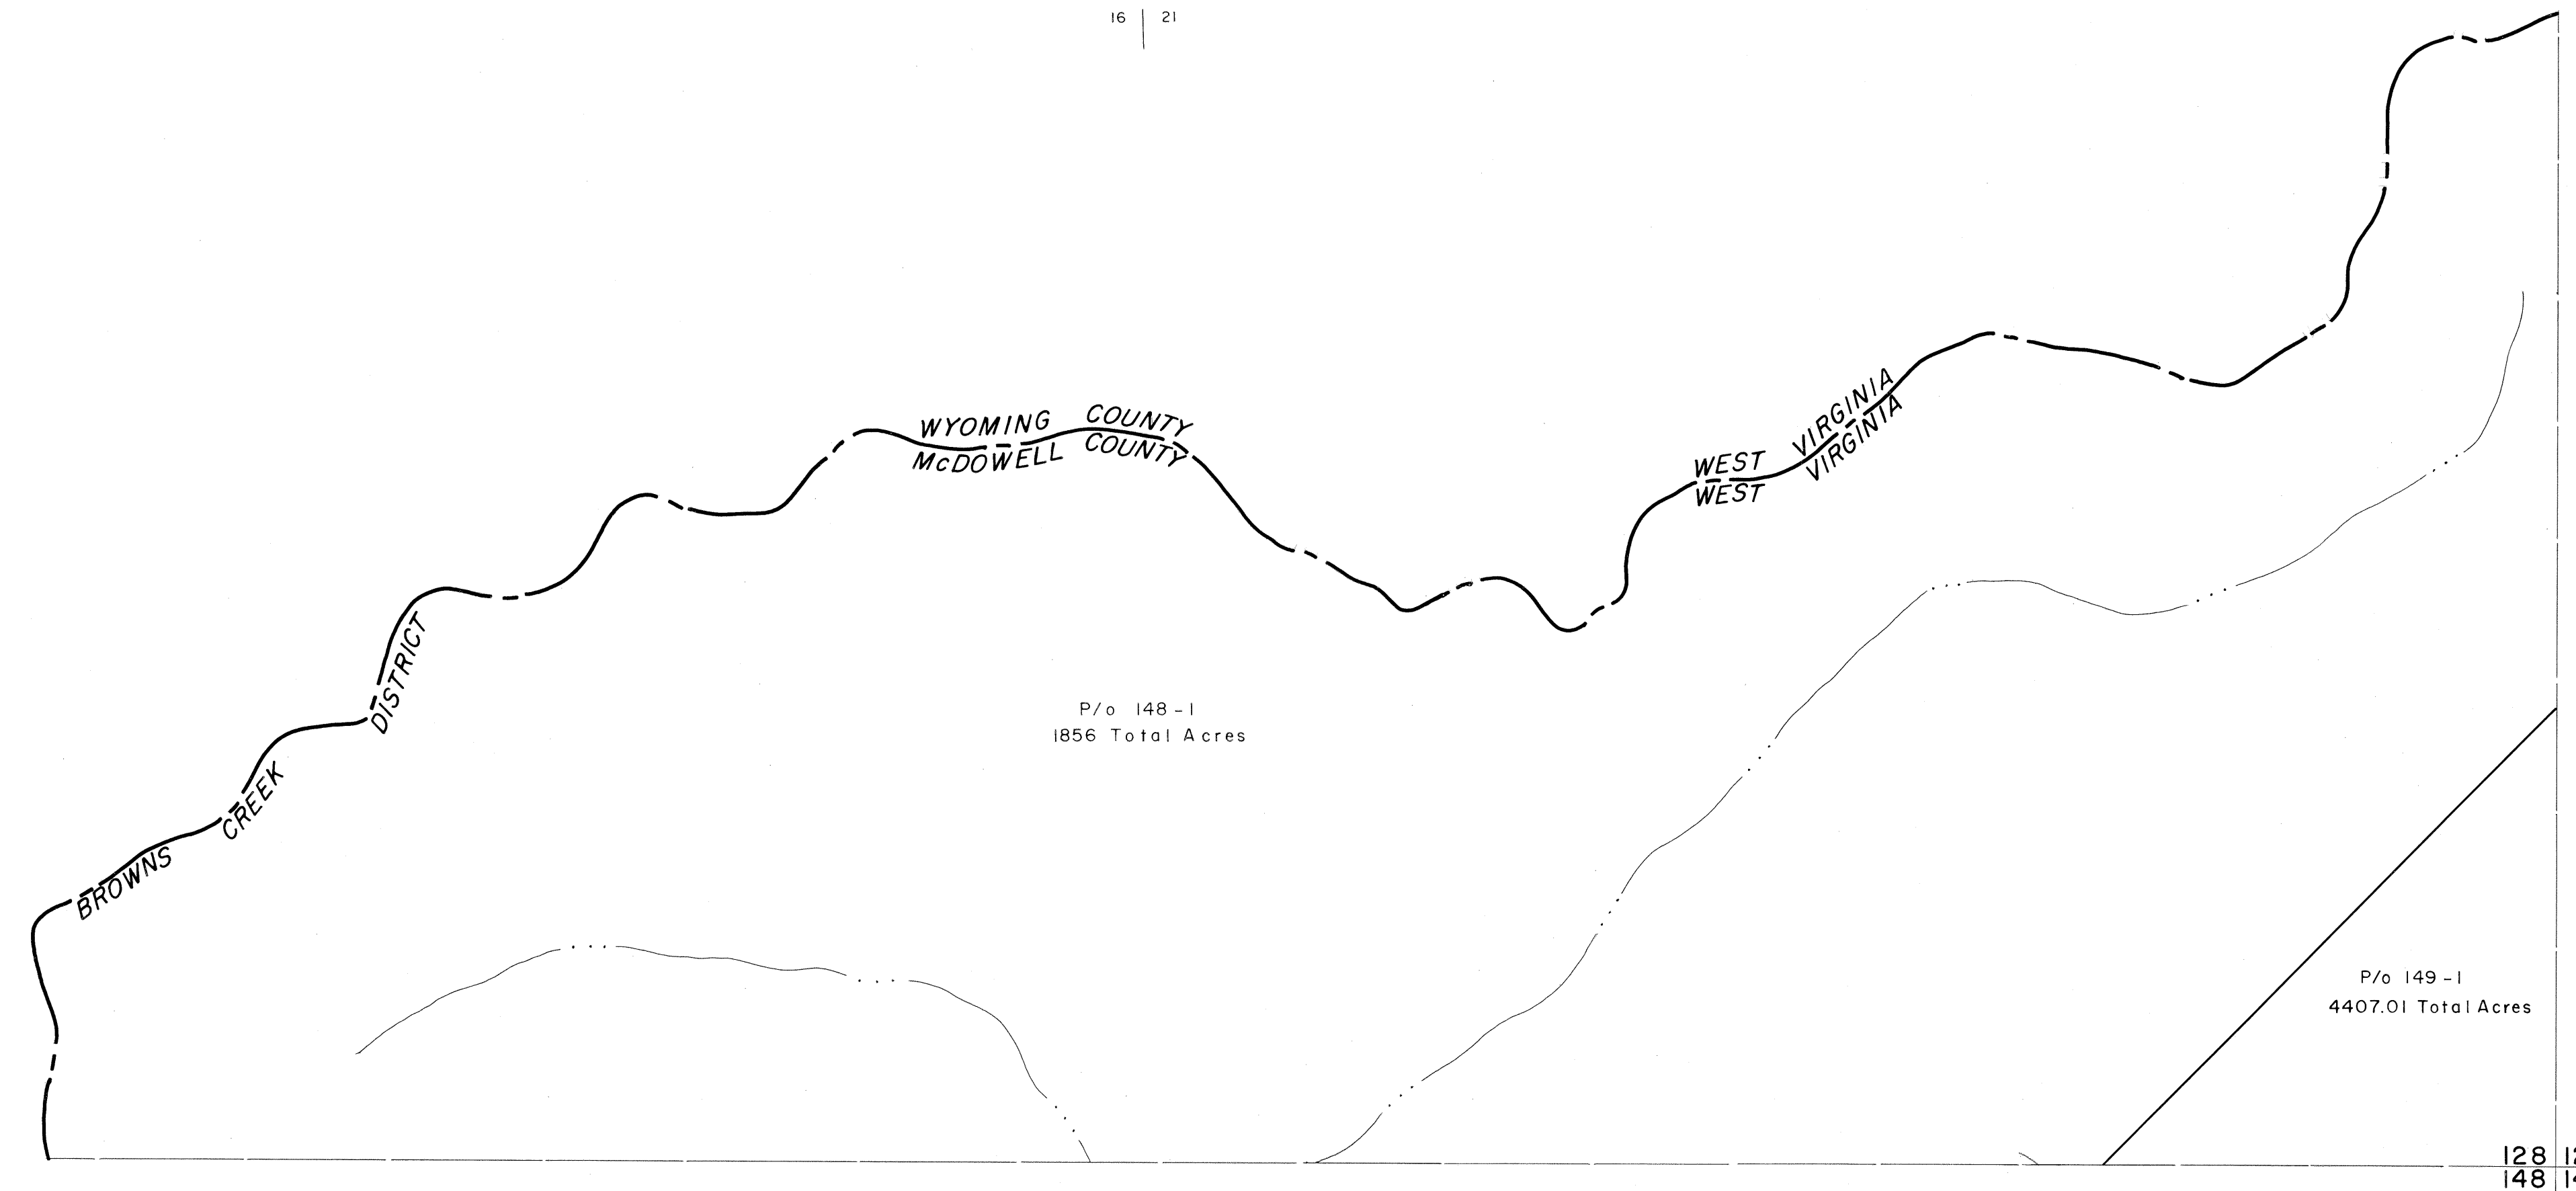

For Tax Purposes Only

Prepared by  
MICHAEL BAKER, JR., INC.  
Consulting Engineers  
Rochester, Pennsylvania


Legend

Property line	—————	Original lot line	-----
Edge of pavement or roadway	-----	Deed lot number	(15)
Corporation line	-----	Parcel or index number	(22)
District line	-----	Improvement	○
County line	-----	Railroad	—+—+—

Revisions

1	4-15-64	9	17
2	Revised to 7-1-63	10	18
3	July 1968	11	19
4		12	20
5		13	21
6		14	22
7		15	23
8		16	24

KEY MAP

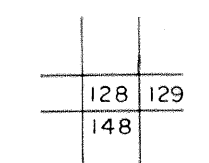

McDOWELL COUNTY  
STATE OF WEST VIRGINIA  
Office of Assessor

DISTRICT  
BROWNS CREEK

SHEET NO: 128

Date, Aerial Photography: April, 1961  
Photo No: Date, Map: July, 1962  
Scale: 1" = 400'