


129 | 130  
149 | 150

130 |  
150 |

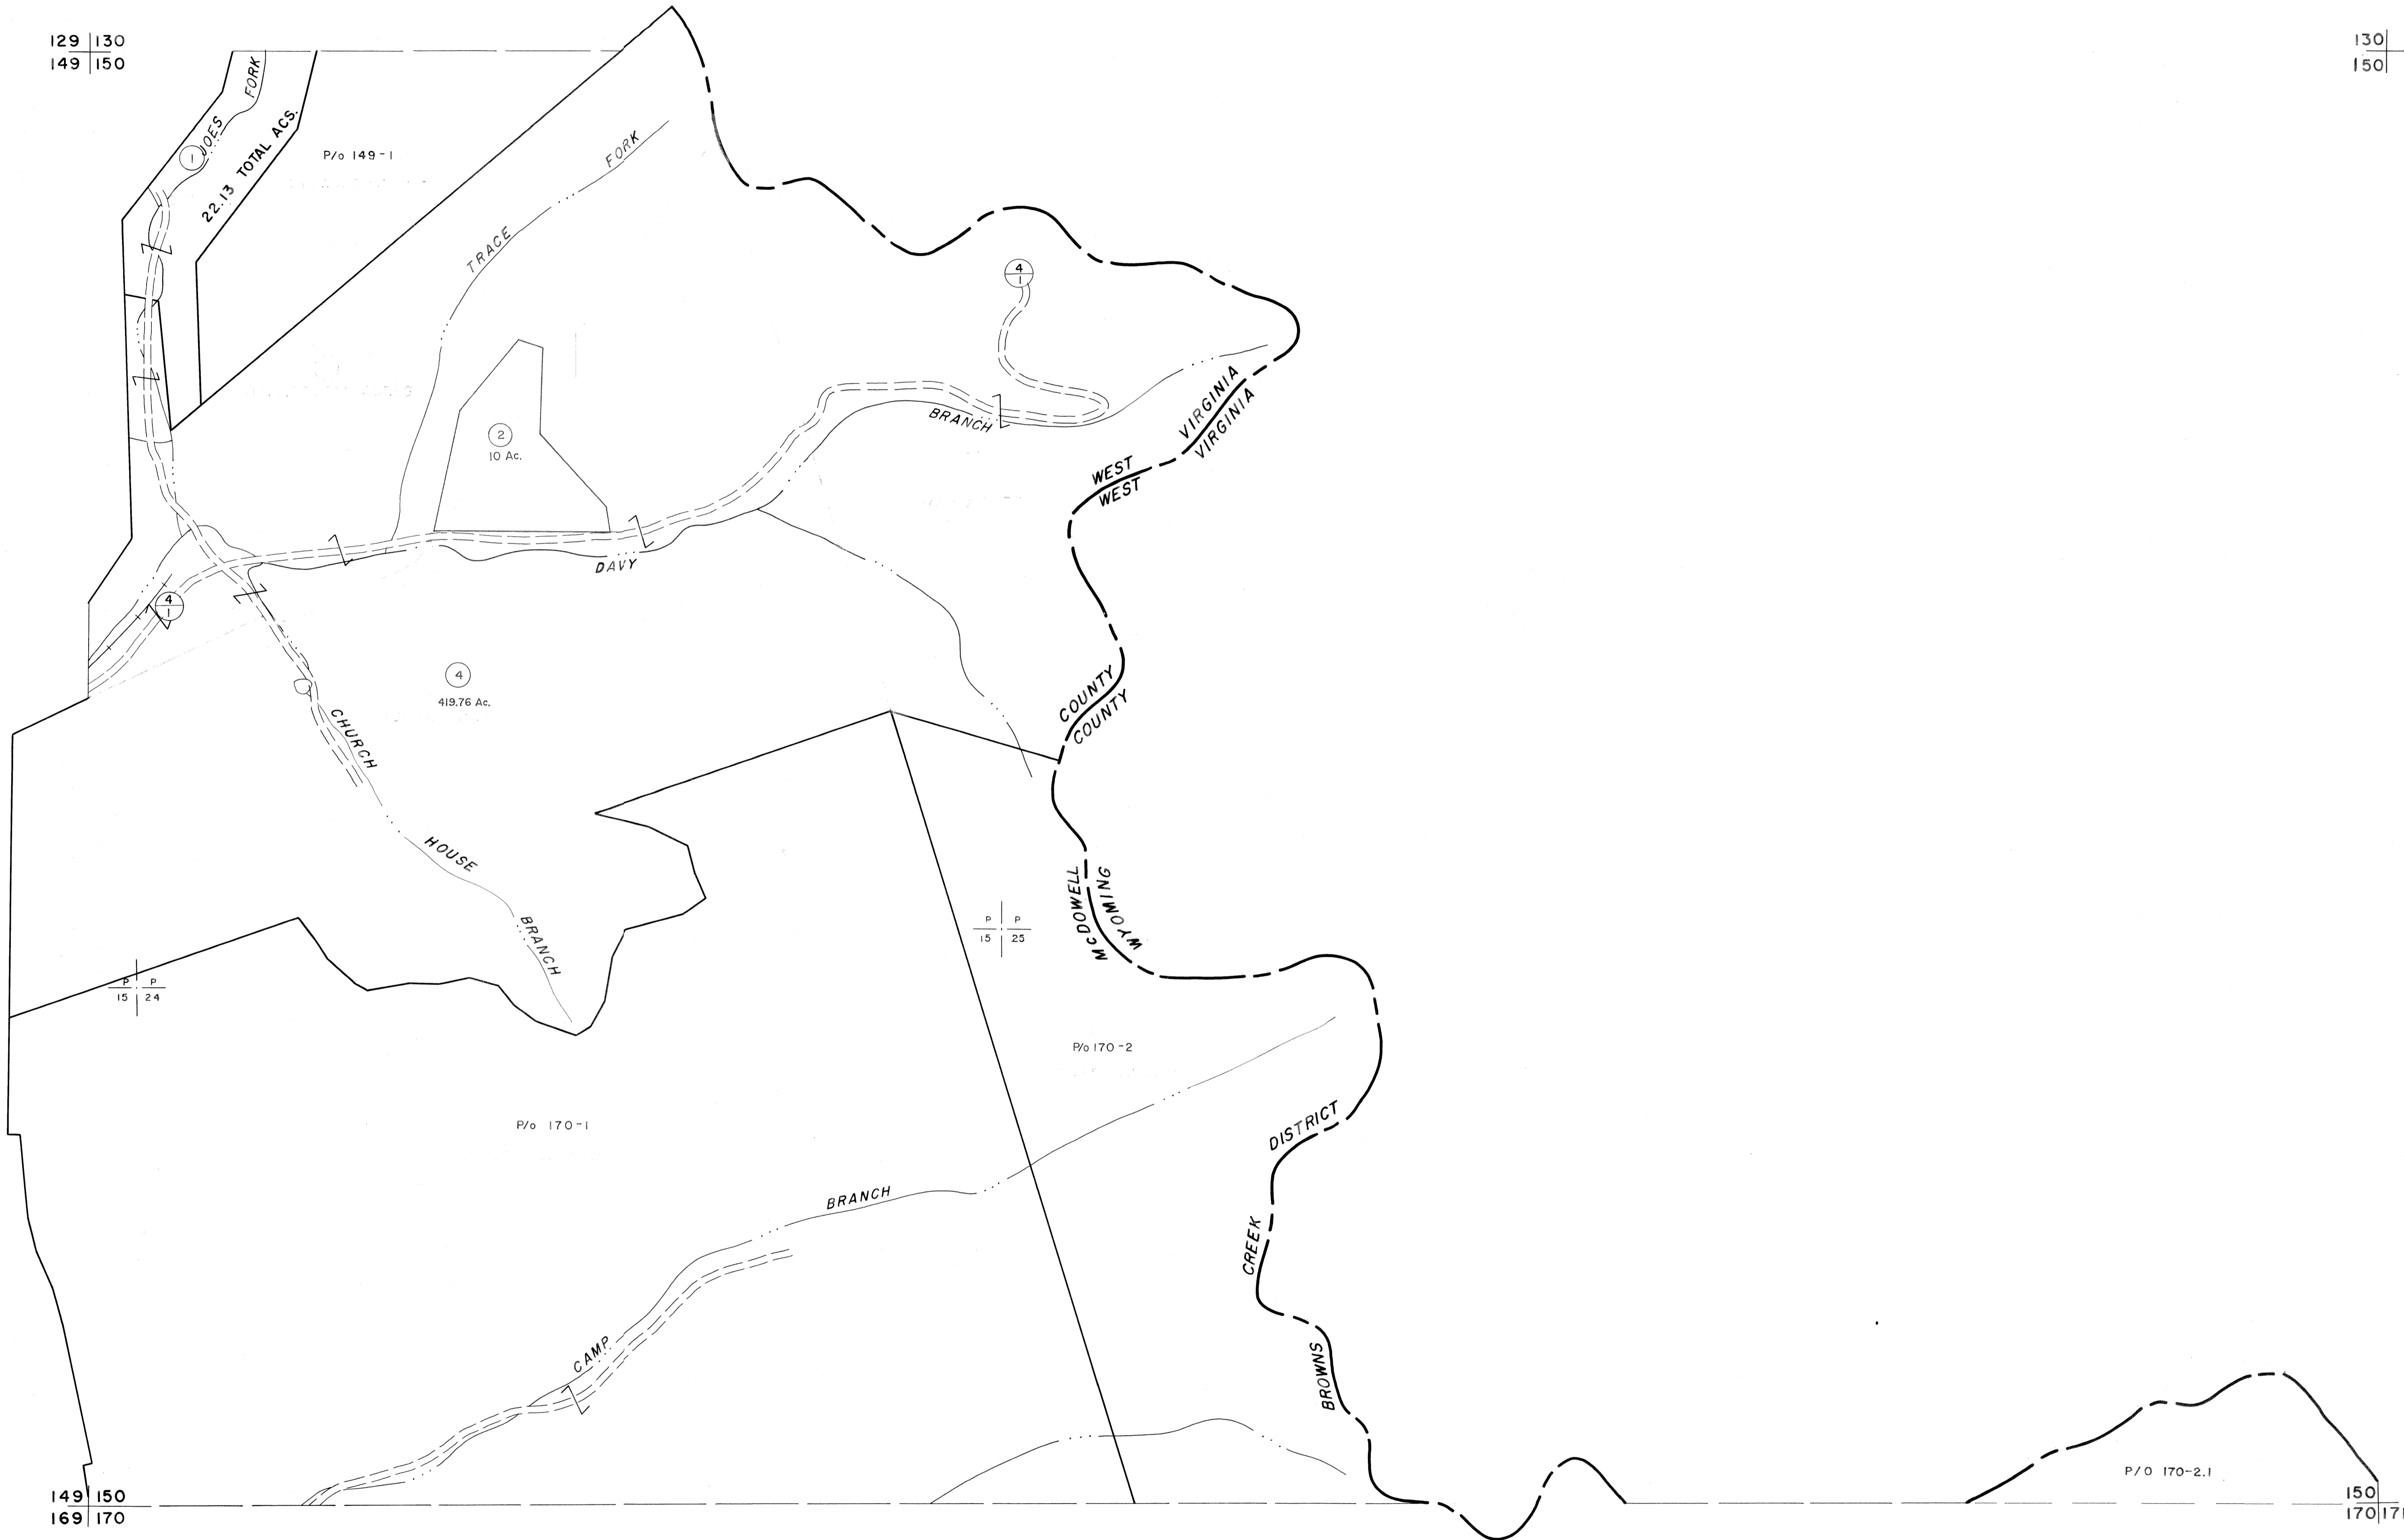

For Tax Purposes Only

Prepared by  
MICHAEL BAKER, JR., INC.  
Consulting Engineers  
Rochester, Pennsylvania


Legend

Property line	—	Original lot line	- - - - -
Edge of pavement or roadway	—	Deed lot number	(15)
Corporation line	—	Parcel or index number	(11)
District line	—	Improvement	(12)
County line	—	Railroad	(13)

Revisions

1	4-15-64	9	17
2	8-22-64 7-1-65	10	18
3	1-1-68	11	19
4	O.G.I.S. 12-1-96 J.E.B.	12	20
5	SLS INC. 12/29/98 DSW	13	21
6	6-18-07 H.S.	14	22
7		15	23
8		16	24

KEY MAP

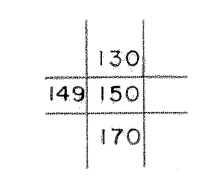

McDOWELL COUNTY  
STATE OF WEST VIRGINIA  
Office of Assessor

DISTRICT  
BROWNS CREEK

SHEET NO: 150

Date, Aerial Photography: April, 1961 Date, Map: July, 1962  
Photo No: Scale: 1" = 400'