


141 | 142
161 | 162

142 | 143
162 | 163

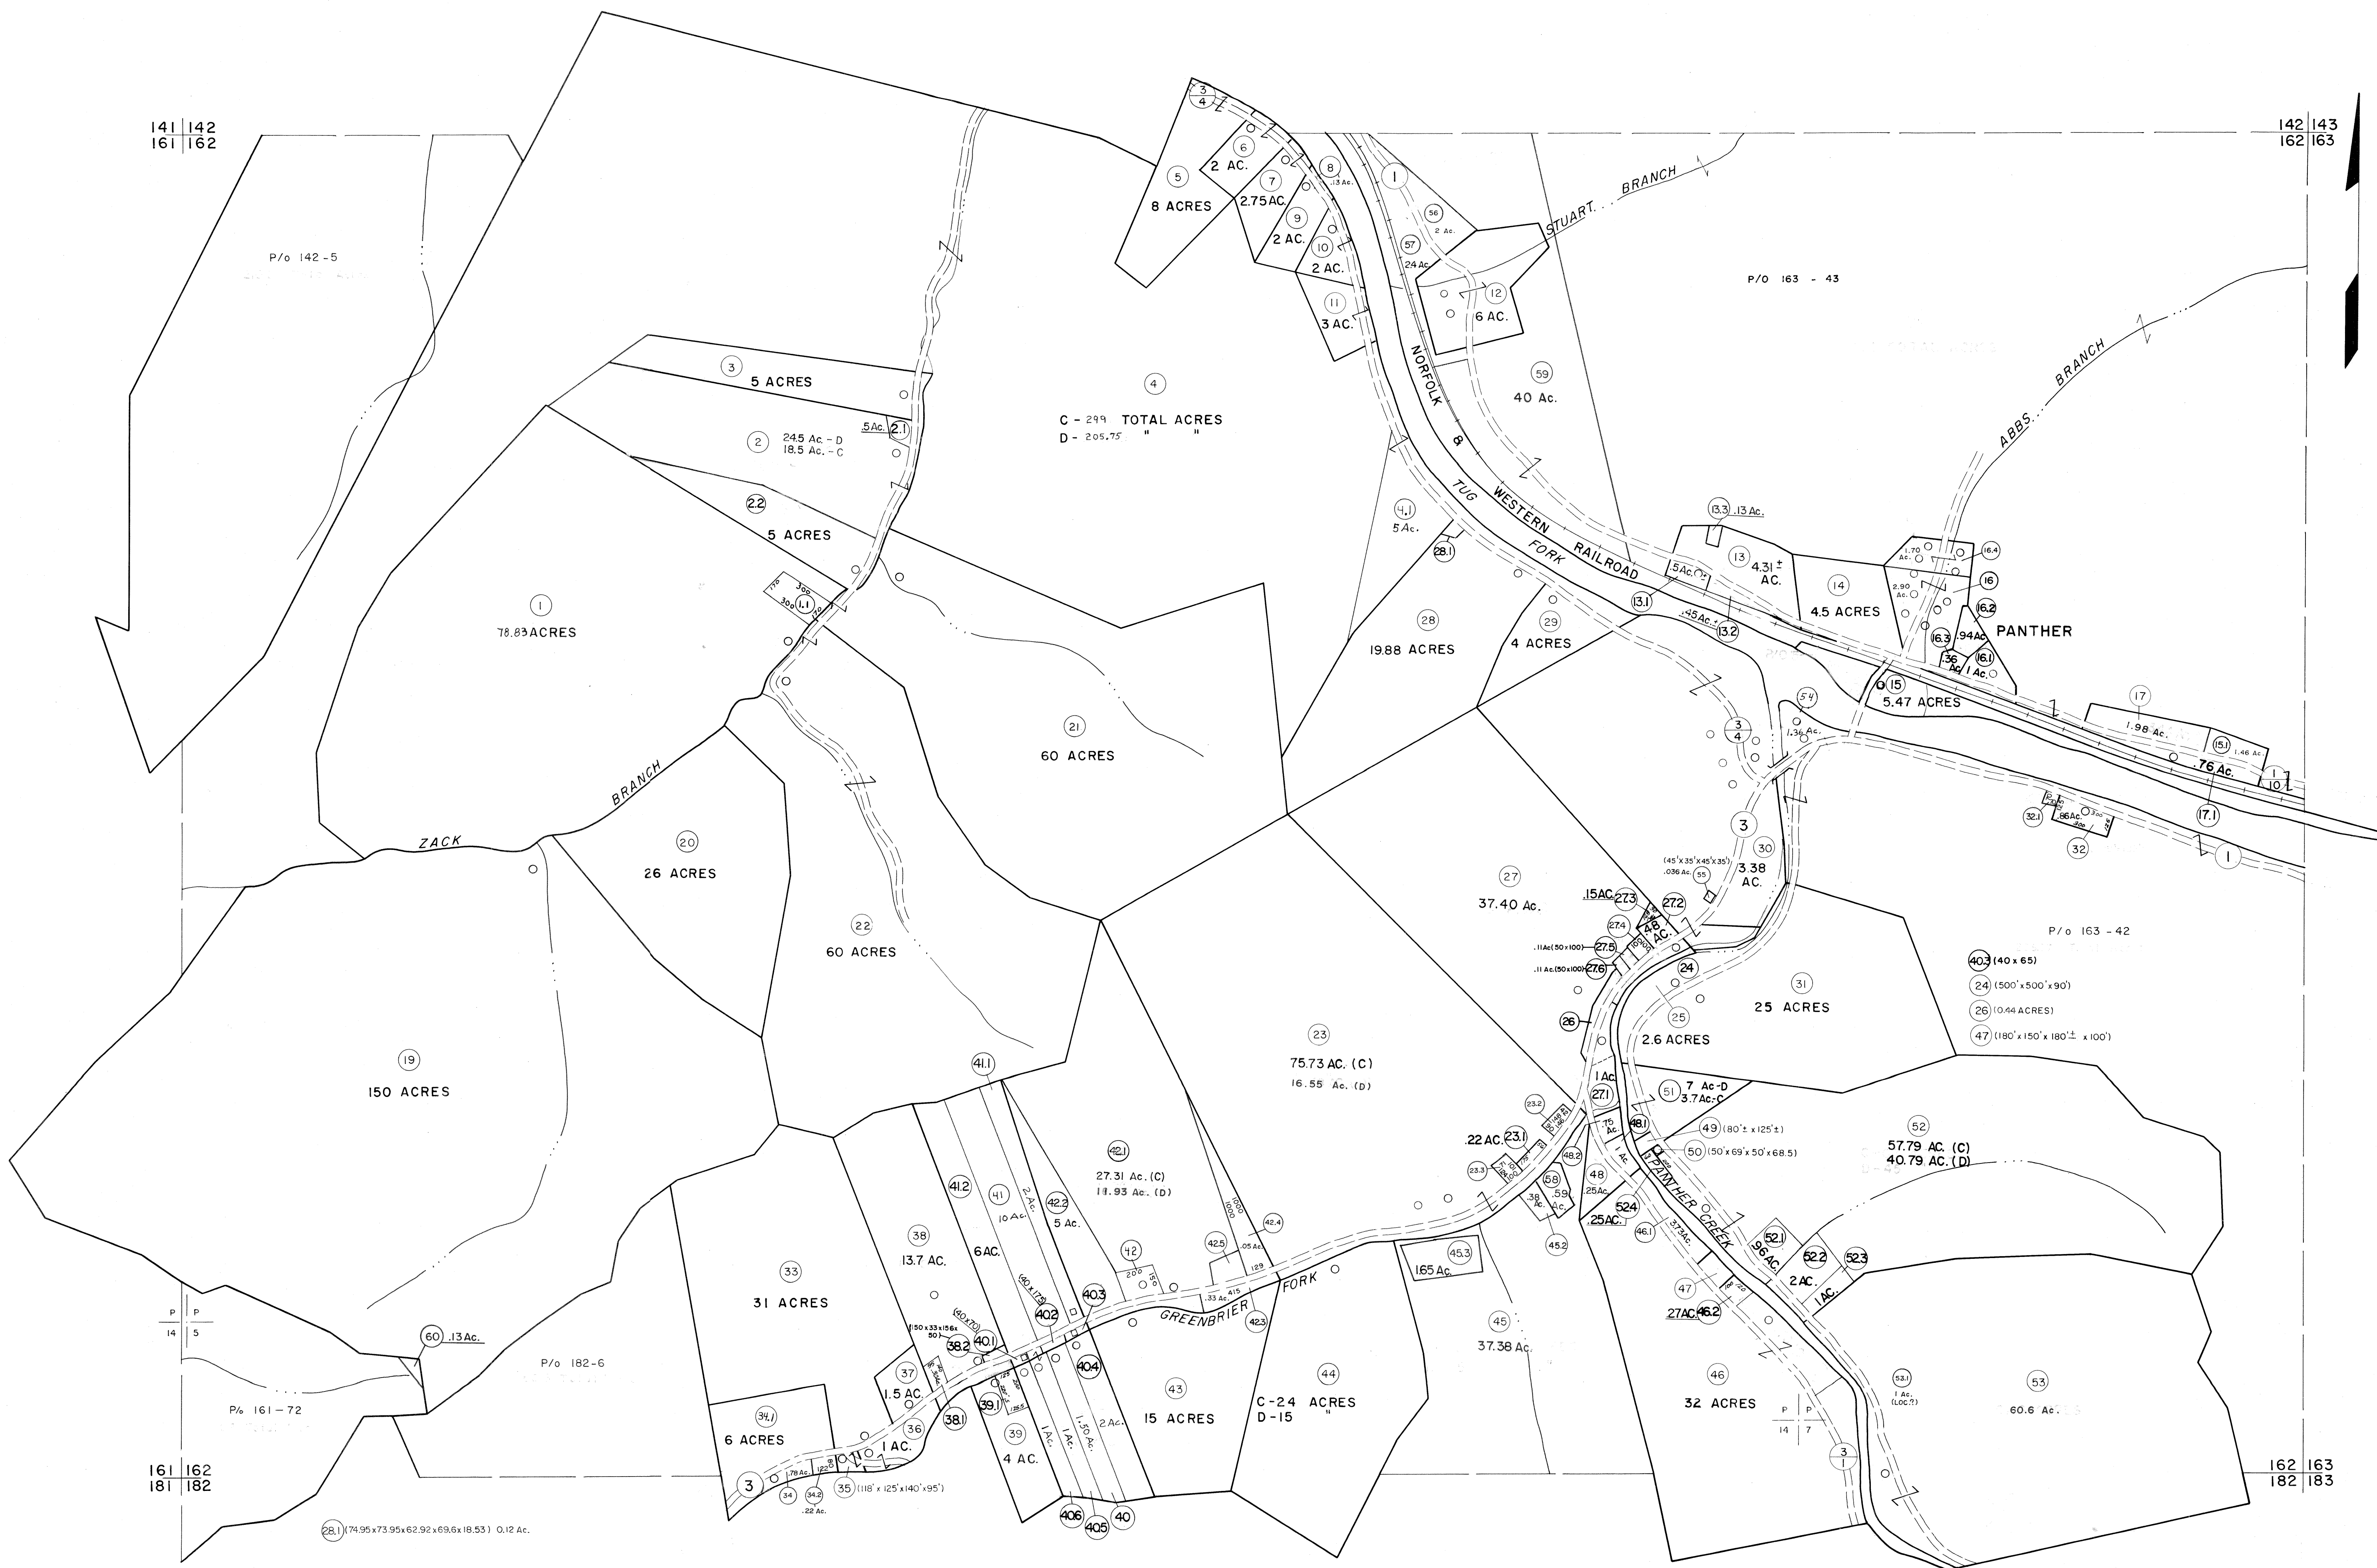

P 14
P 5

161 | 162
181 | 182

162 | 163
182 | 183

For Tax Purposes Only

Prepared by
MICHAEL BAKER, JR., INC.
Consulting Engineers
Rochester, Pennsylvania

Legend

Property line	—	Original lot line	—
Edge of pavement or roadway	—	Deed lot number	(15)
Corporation line	—	Parcel or index number	(99)
District line	—	Improvement	o
County line	—	Railroad	—

Revisions

1	4-15-64	9	O.G.I.S 12-1-96	J.E.B	17
2	12-4-74	10	SLS INC. 6/22/98	DSW	18
3	Revised to 7-1-85	11	ESI 4/24/01	REK	19
4	7-1-84	12	ESI 12/4/02	REK	20
5	July 1985	13	5/24/04	S&H	21
6	Revised to 7-1-88	14	8/27/06	S&H	22
7	Revised to 7-1-89	15			23
8	O.G.I.S 5-15-95	16			24

KEY MAP



McDOWELL COUNTY
STATE OF WEST VIRGINIA
Office of Assessor

DISTRICT

SANDY RIVER

SHEET NO: 162

Date, Aerial Photography: April, 1961
Photo No:

Date, Map: July, 1962
Scale: 1" = 400'