


173 174

174

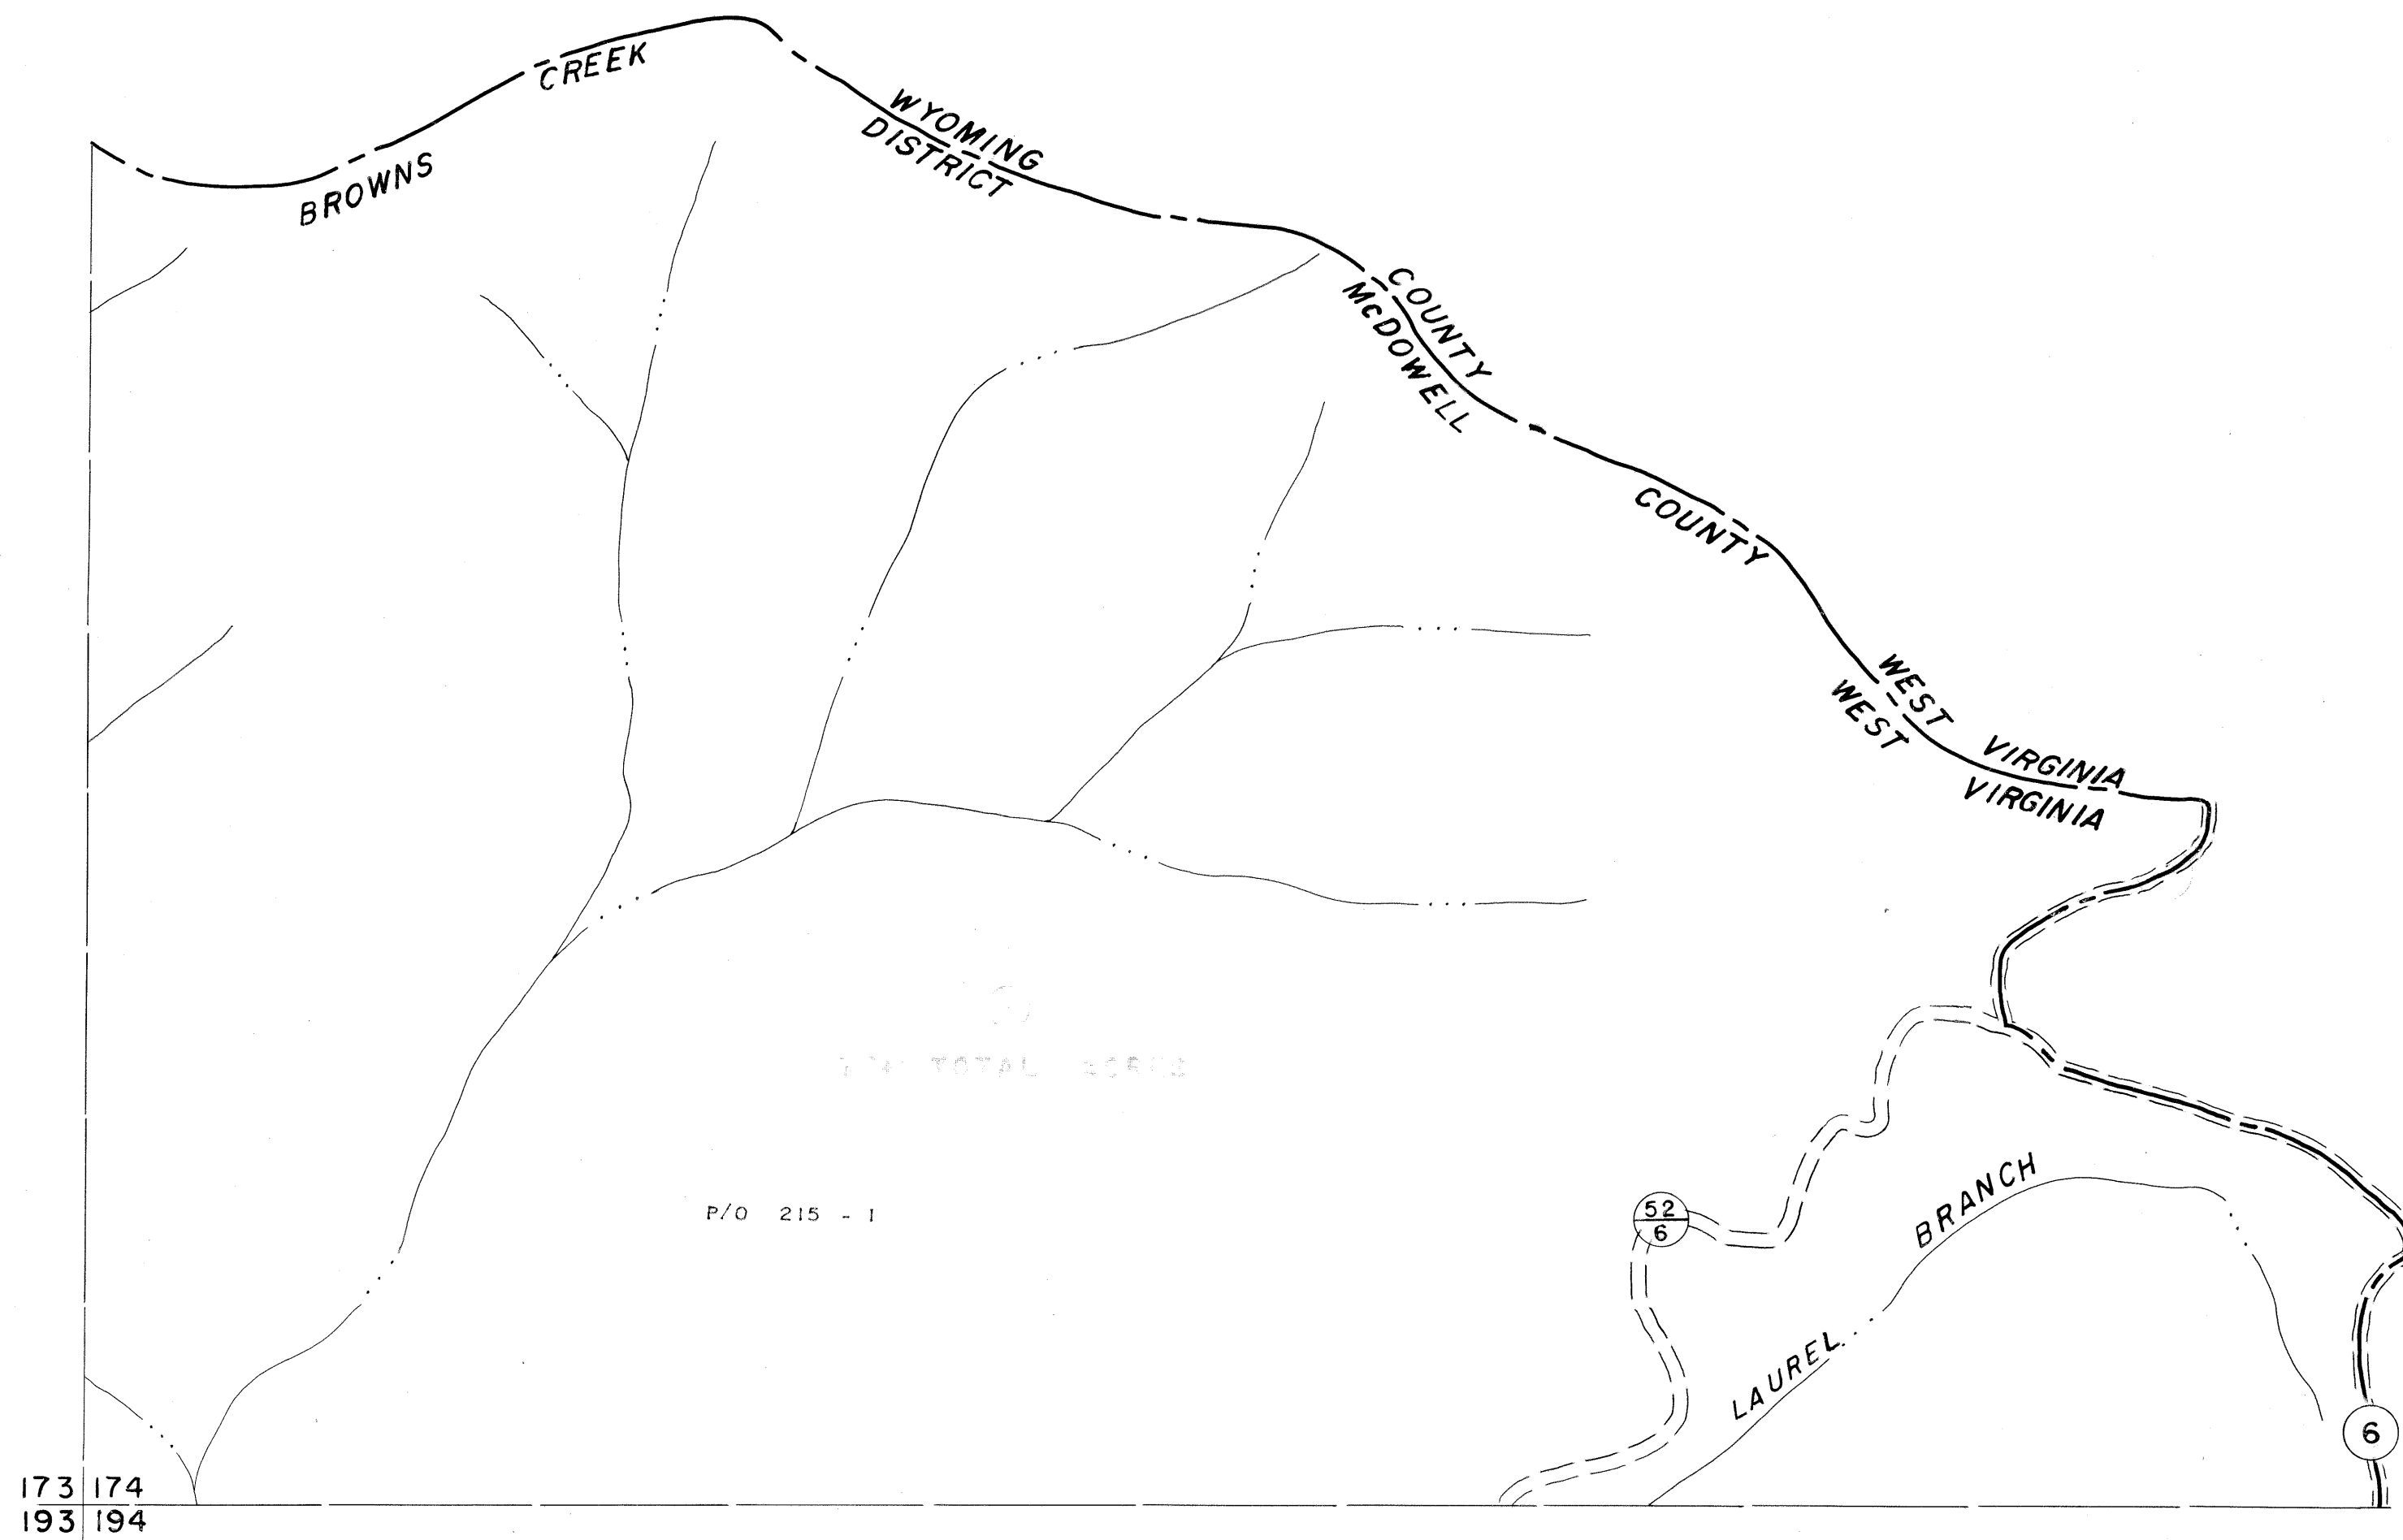

173 174  
193 194

174  
194

For Tax Purposes Only

Prepared by  
MICHAEL BAKER, JR., INC.  
Consulting Engineers  
Rochester, Pennsylvania


Legend

Property line	—	Original lot line	—
Edge of pavement or roadway	—	Deed lot number	(15)
Corporation line	—	Parcel or index number	(99)
District line	—	Improvement	o
County line	—	Railroad	—

Revisions

1	4-15-64	9	17
2	Revised to 7-1-63	10	18
3	July 1965	11	19
4	O.G.T.S 12-1-96 J.E.B	12	20
5		13	21
6		14	22
7		15	23
8		16	24

KEY MAP

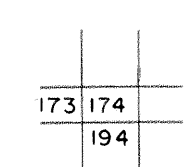

McDOWELL COUNTY

STATE OF WEST VIRGINIA

Office of Assessor

DISTRICT

BROWNS CREEK

SHEET NO: 174

Date, Aerial Photography: April, 1961 Date, Map: July, 1962  
Photo No: Scale: 1" = 400'