


192 193  
212 213

193 194  
213 214

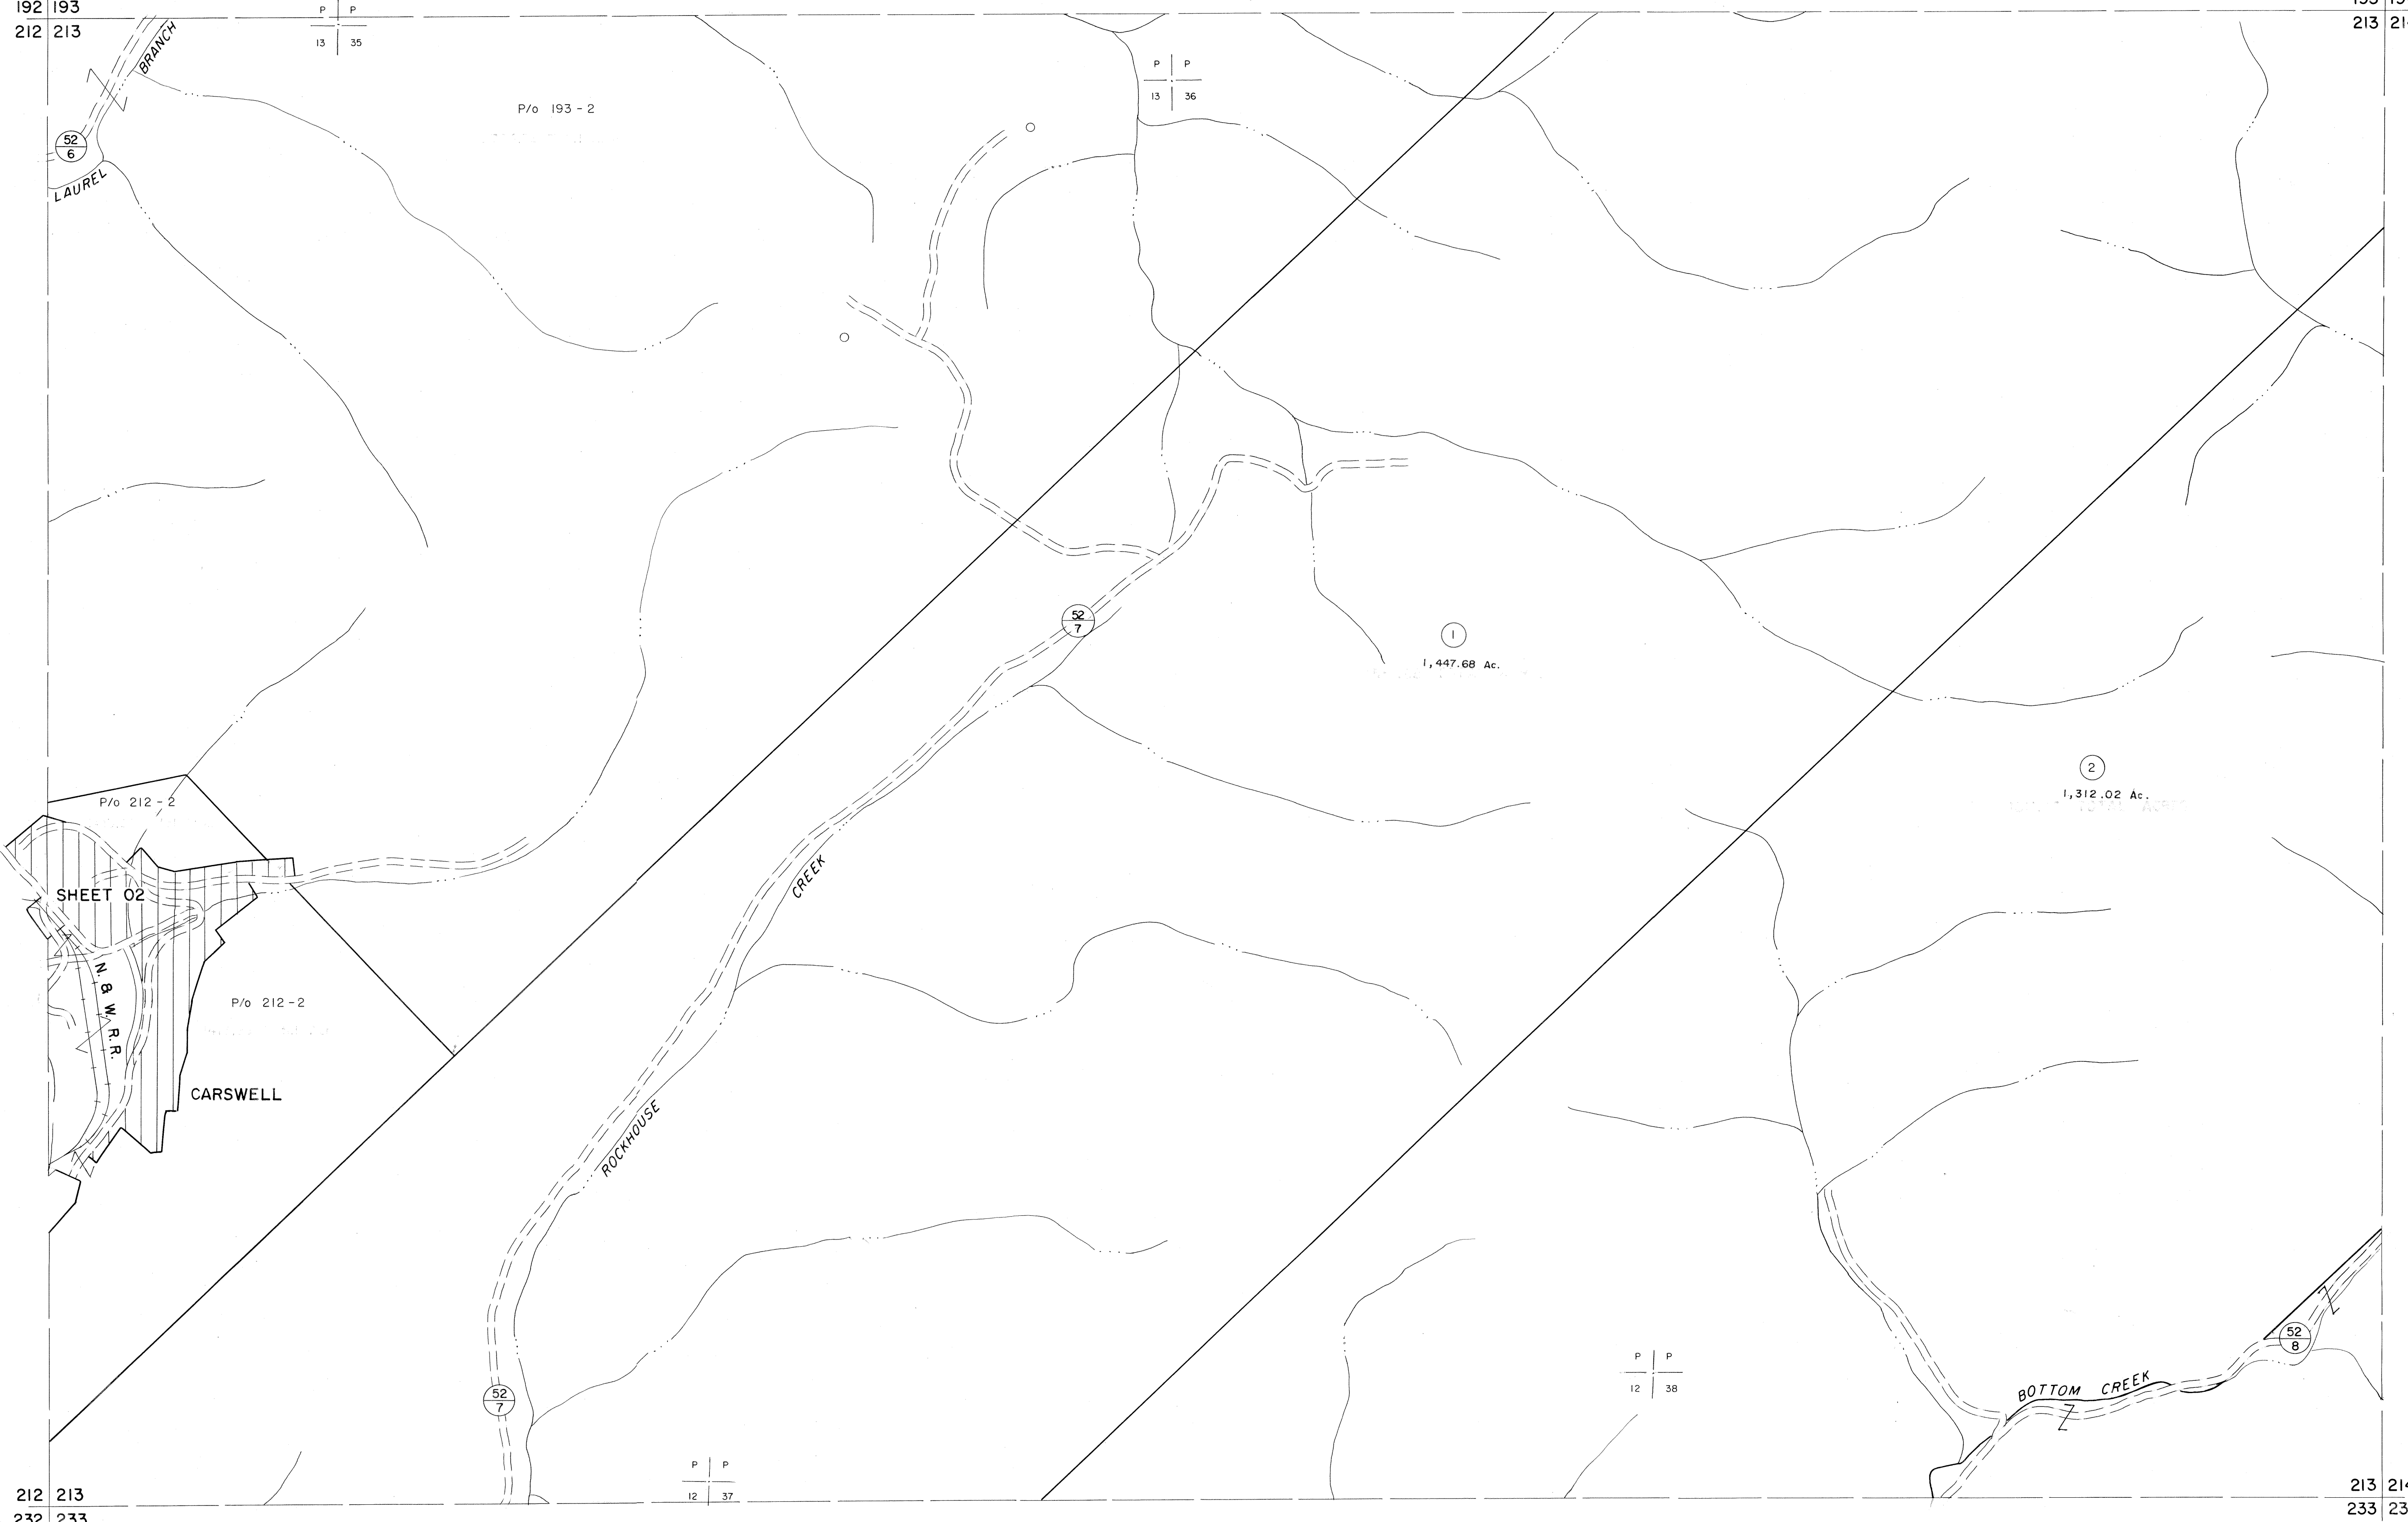

P/o 212-2  
SHEET 02  
N & W R.R.  
P/o 212-2  
CARSWELL


212 213  
232 233

213 214  
233 234

For Tax Purposes Only  
Prepared by  
MICHAEL BAKER, JR., INC.  
Consulting Engineers  
Rochester, Pennsylvania

Legend	
Property line	—
Edge of pavement or roadway	- - - -
Corporation line	- · - · -
District line	- - - -
County line	- - - -
Original lot line	—
Deed lot number	(15)
Parcel or index number	(52)
Improvement	o
Railroad	—+—

Revisions			
1	4-15-64	9	17
2	Revised 7-1-65 J.E.B.	10	18
3	July 1965	11	19
4	O.G.I.S. 12-1-96 J.E.B.	12	20
5		13	21
6		14	22
7		15	23
8		16	24

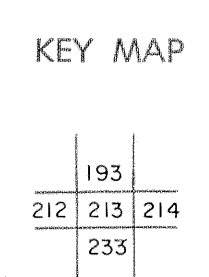

**McDOWELL COUNTY**  
STATE OF WEST VIRGINIA  
Office of Assessor

DISTRICT  
**BROWNS CREEK**  
SHEET NO: 213  
Date, Aerial Photography: April, 1961 Date, Map: July, 1962  
Photo No: Scale: 1" = 400'