


286 287
306 307

287 288
307 308

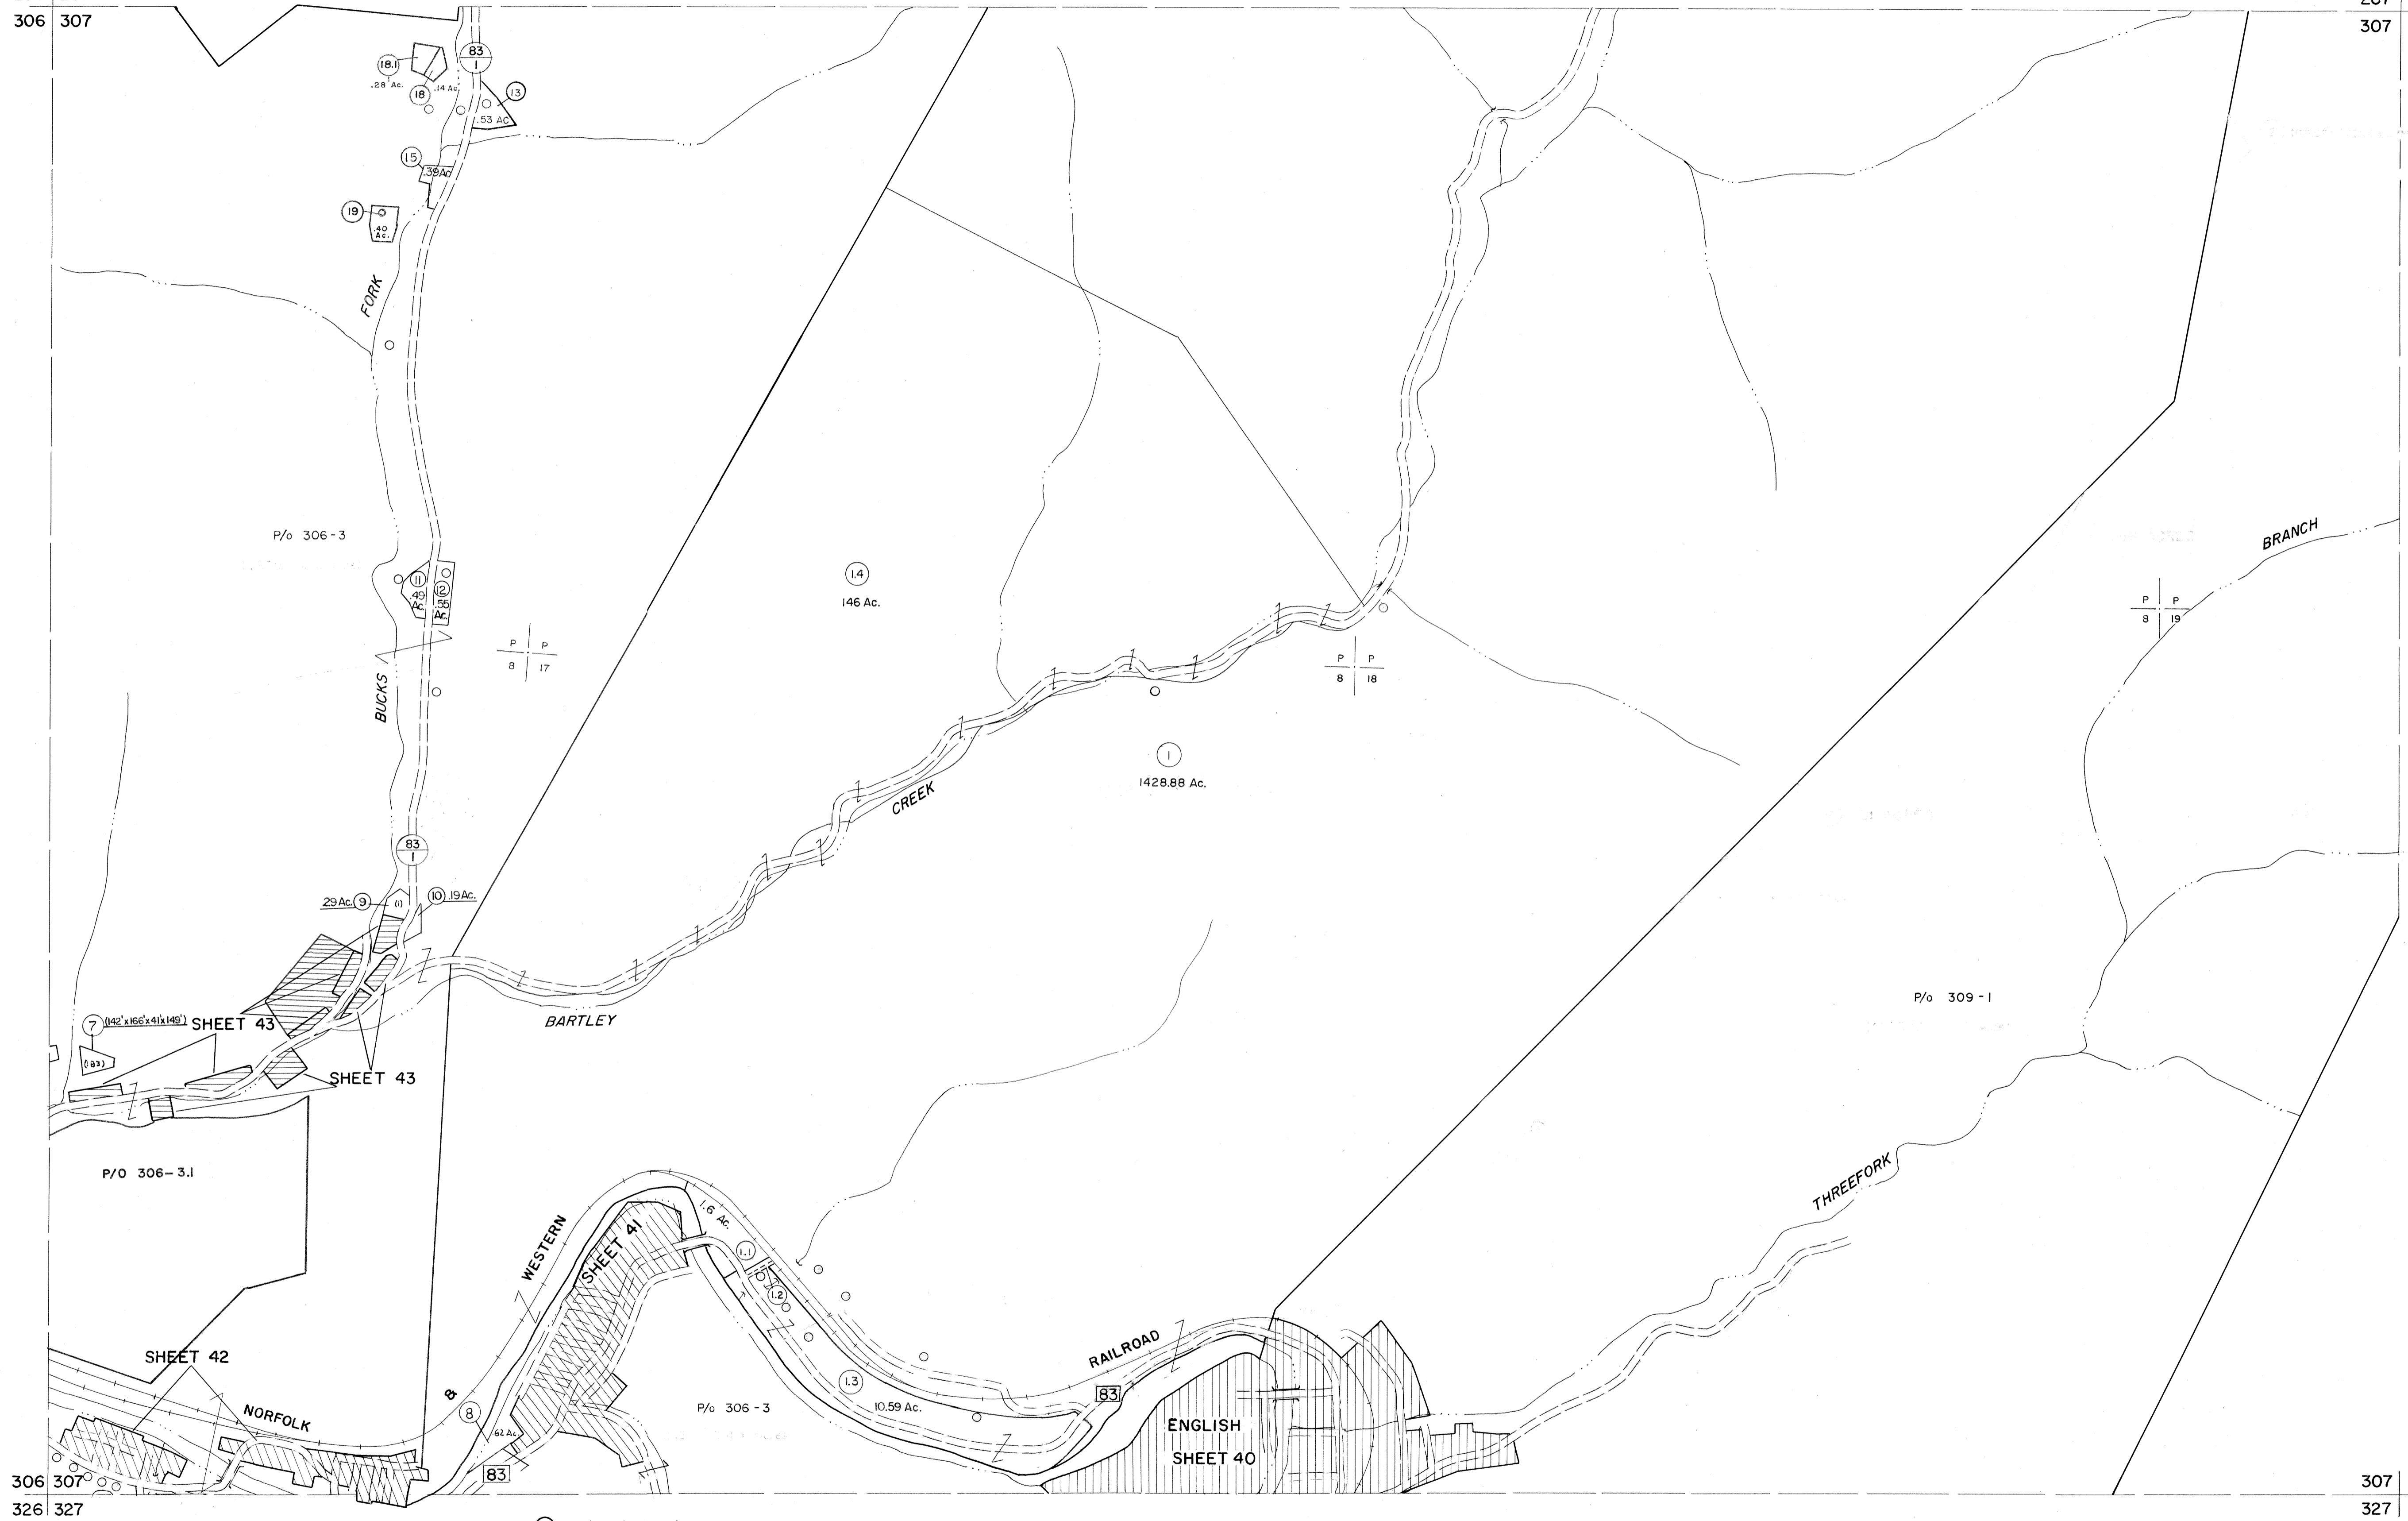

For Tax Purposes Only

Prepared by
MICHAEL BAKER, JR., INC.
Consulting Engineers
Rochester, Pennsylvania


Legend

Property line	———	Original lot line	———
Edge of pavement or roadway	———	Deed lot number	(15)
Corporation line	———	Parcel or index number	(29)
District line	———	Improvement	○
County line	———	Railroad	———

Revisions

No.	Date	By	Checked	Revised
1	4-15-64	ES1	4/26/01	REK
2	12-6-74	DAE	12/5/02	REK
3	July 1983	RLB	5/23/04	SBH
4	7/1/83	RLB	5-15-05	HRS
5	July 1985	RLB		
6	Revised to 7/1/88			
7	O.G.I.S. 5-15-95	J.E.B.		
8	SLS INC. 1/4/99	DSW		

KEY MAP

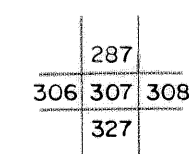

McDOWELL COUNTY
STATE OF WEST VIRGINIA
Office of Assessor

DISTRICT

BIG CREEK

SHEET NO: 307

Date, Aerial Photography: April, 1961 Date, Map: July, 1962
Photo No: Scale: 1" = 400'