


309 310  
329 330

310 311  
330 331

329 330  
349 350

330 331  
350 351

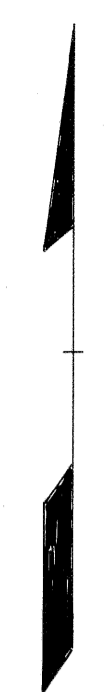


Legend

Property line	———	Original lot line	- - - - -
Edge of pavement or roadway	———	Deed lot number	(15)
Corporation line	———	Parcel or index number	(29)
District line	———	Improvement	○
County line	———	Railroad	—+—+—+—

Revisions

1	4-15-64	9	17
2	1-15-63	10	18
3	1-15-63	11	19
4	1-15-63	12	20
5		13	21
6		14	22
7		15	23
8		16	24

KEY MAP

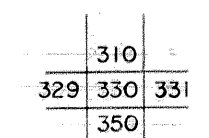

**McDOWELL COUNTY**  
STATE OF WEST VIRGINIA  
Office of Assessor

DISTRICT **BIG CREEK**

**SHEET NO: 330**

Date, Aerial Photography: April, 1961 Date, Map: July, 1962  
Photo No: Scale: 1" = 400'

For Tax Purposes Only  
Prepared by  
**MICHAEL BAKER, JR., INC.**  
Consulting Engineers  
Rochester, Pennsylvania