


429430  
449450

430431  
450451

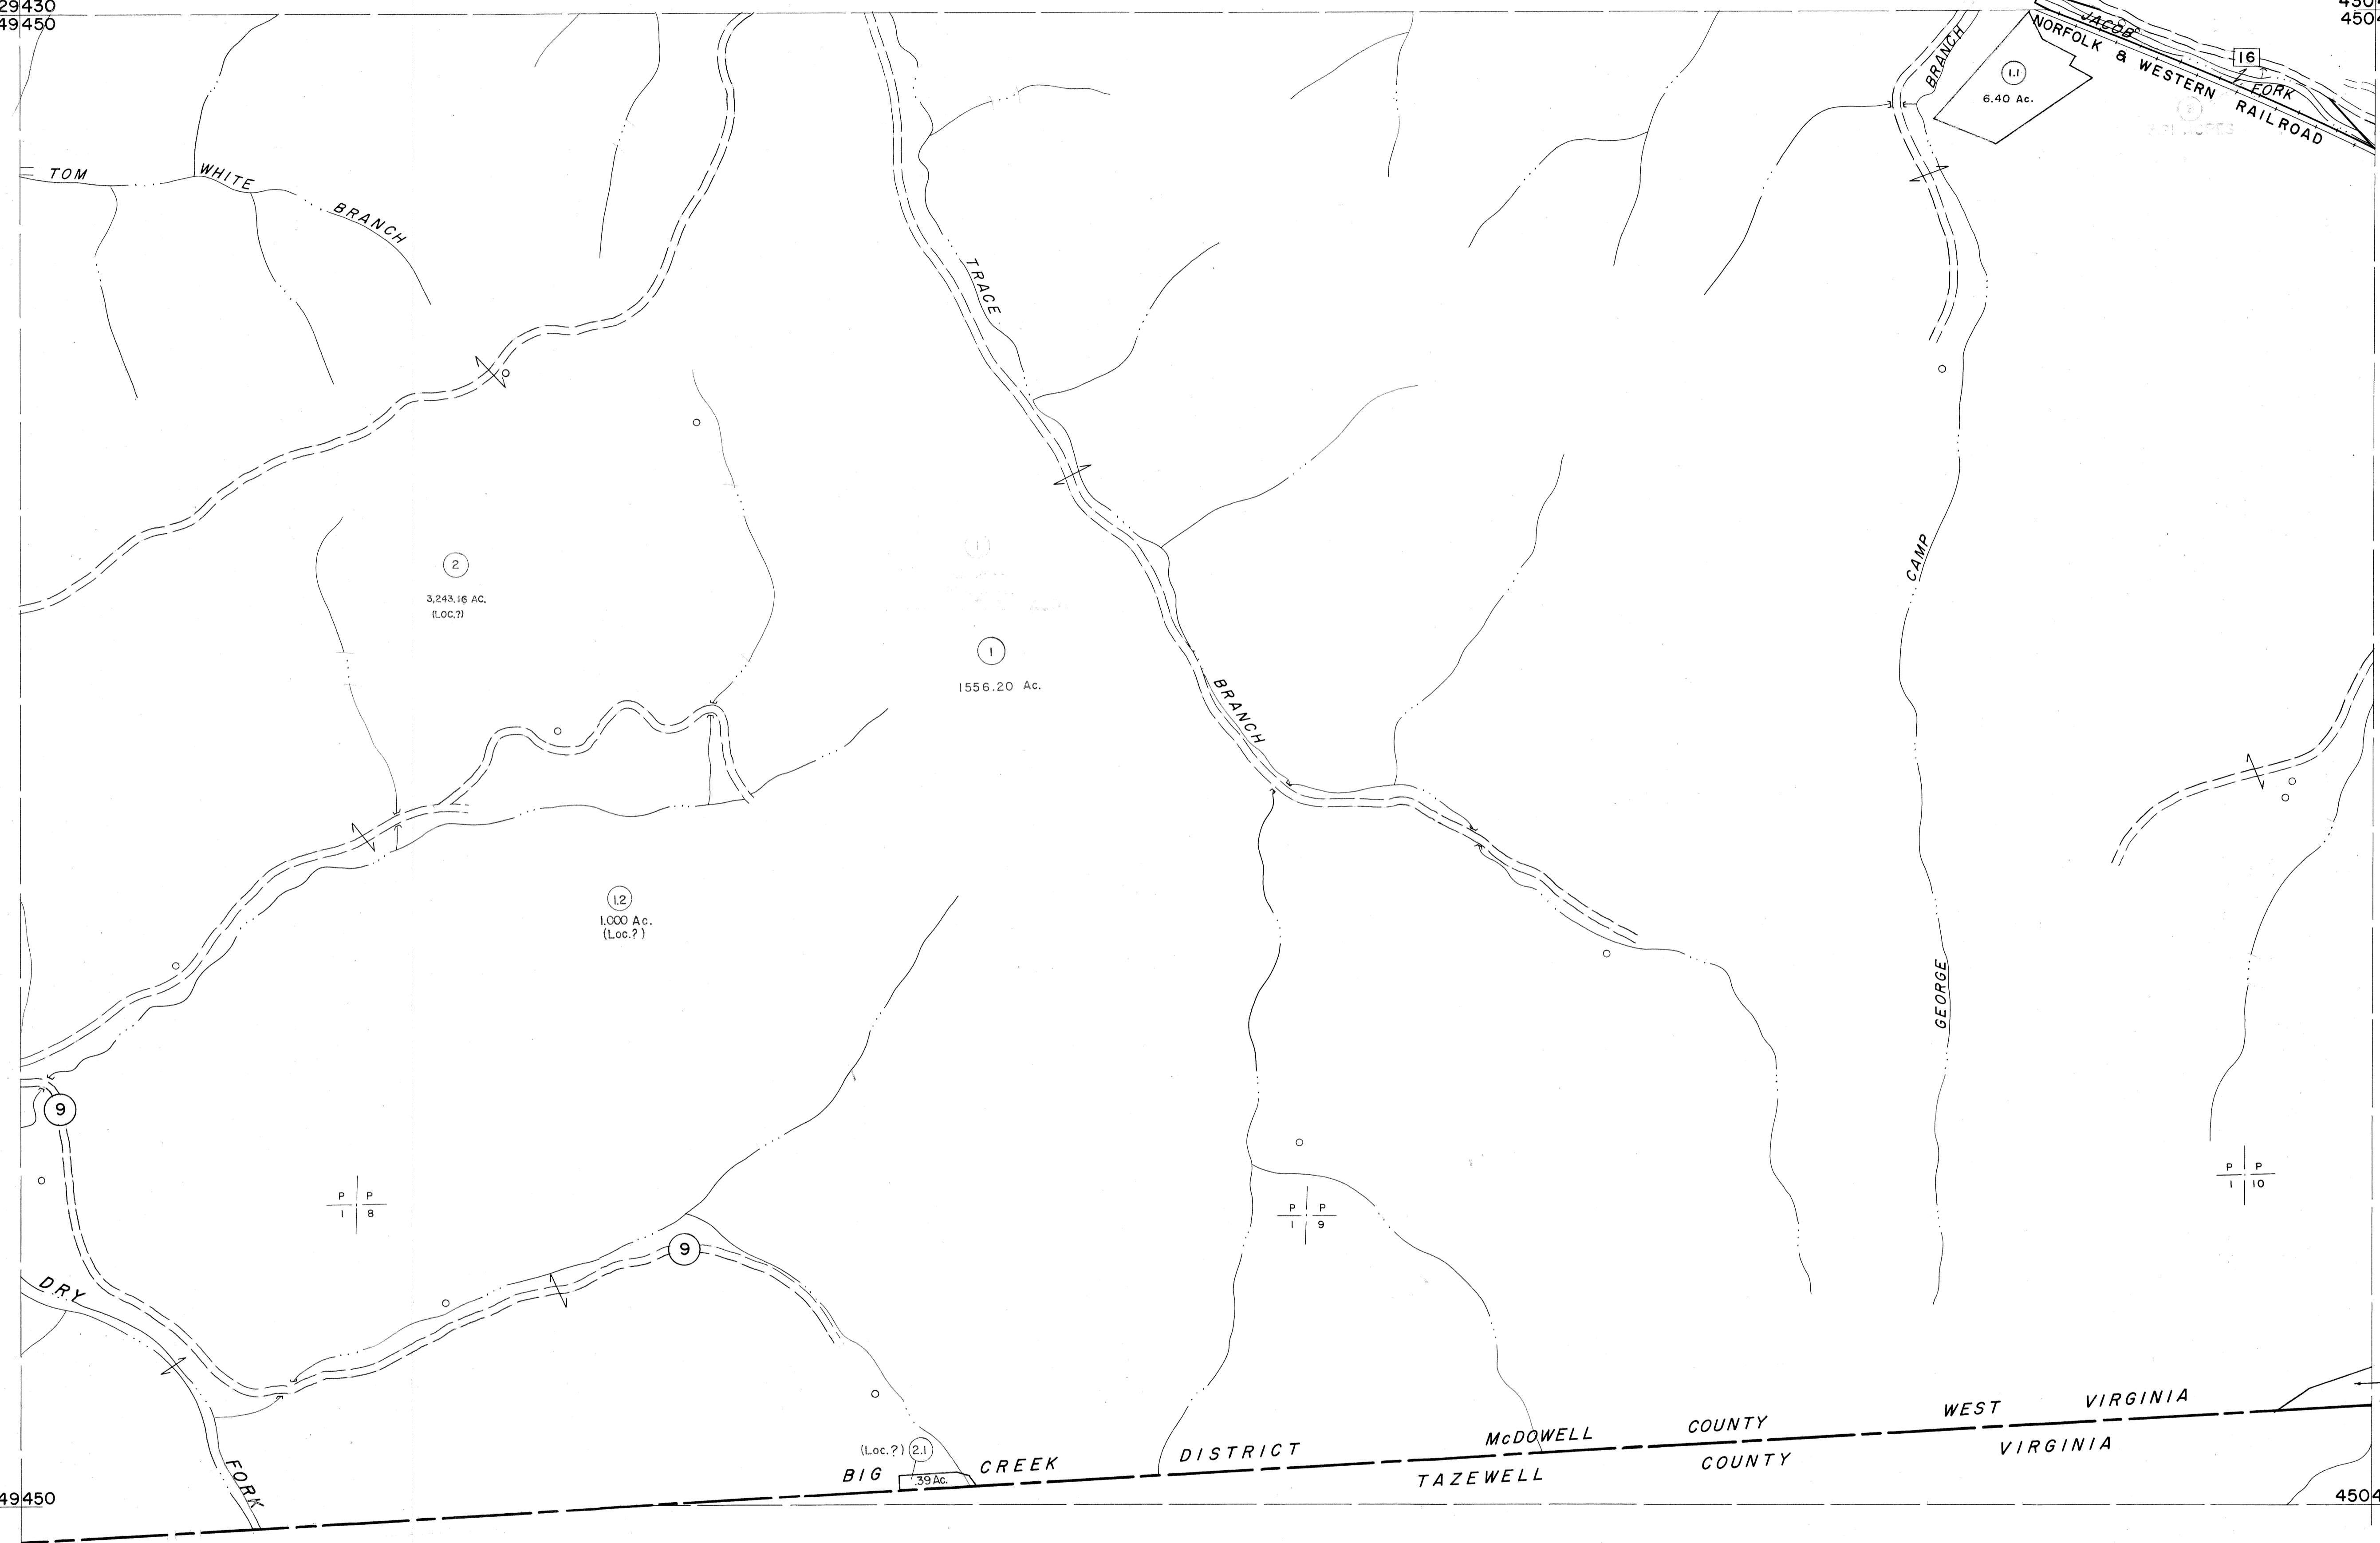

For Tax Purposes Only

Prepared by  
MICHAEL BAKER, JR., INC.  
Consulting Engineers  
Rochester, Pennsylvania

Legend

Property line	—	Original lot line	---
Edge of pavement or roadway	—	Deed lot number	(15)
Corporation line	---	Parcel or index number	(9)
District line	---	Improvement	o
County line	---	Railroad	+

Revisions

1	4-15-64	9	ESI	4/26/01	REK	17
2	12-12-74	10	ESI	12/15/02	REK	18
3	1/11/82	11				19
4	1/11/85	12				20
5	O.G.I.S 5-15-95	13	J.E.B			21
6	O.G.I.S 12-1-96	14	J.E.B			22
7	SLS INC. 6/29/98	15	JWM			23
8	SLS INC. 1/06/99	16	DSW			24

KEY MAP



**McDOWELL COUNTY**  
STATE OF WEST VIRGINIA  
Office of Assessor

DISTRICT  
**BIG CREEK**

**SHEET NO: 450**

Date, Aerial Photography: April, 1961 Date, Map: July, 1962  
Photo No: Scale: 1" = 400'