


- (2.1) (235.99 x 60.78 x 245.99 x 10.85)
- (2.2) (62.27 x 59.8 x 62.39 x 60.78)
- (2.3) (60.55 x 54.39 x 61.03 x 59.8)
- (2.4) (121 x 55 x 120.94 x 54.39)
- (2.5) (92.26 x 55.99 x 86.82 x 65.44 x 35.64 x 88.12)
- (2.6) (84.97 x 68.13 x 51.29 x 104.62)
- (2.7) (136.31 x 120.24 x 92.6 x 39.14 x 86.82)
- (2.8) (144 x 216.43 x 85.75 x 131.47)
- (2.9) (71.93 x 55.47 x 131.47 x 125.25 x 130.63)
- (2.10) (125.25 x 83.75 x 139.8 x 71.28)

P P
17 4

P P
17 5

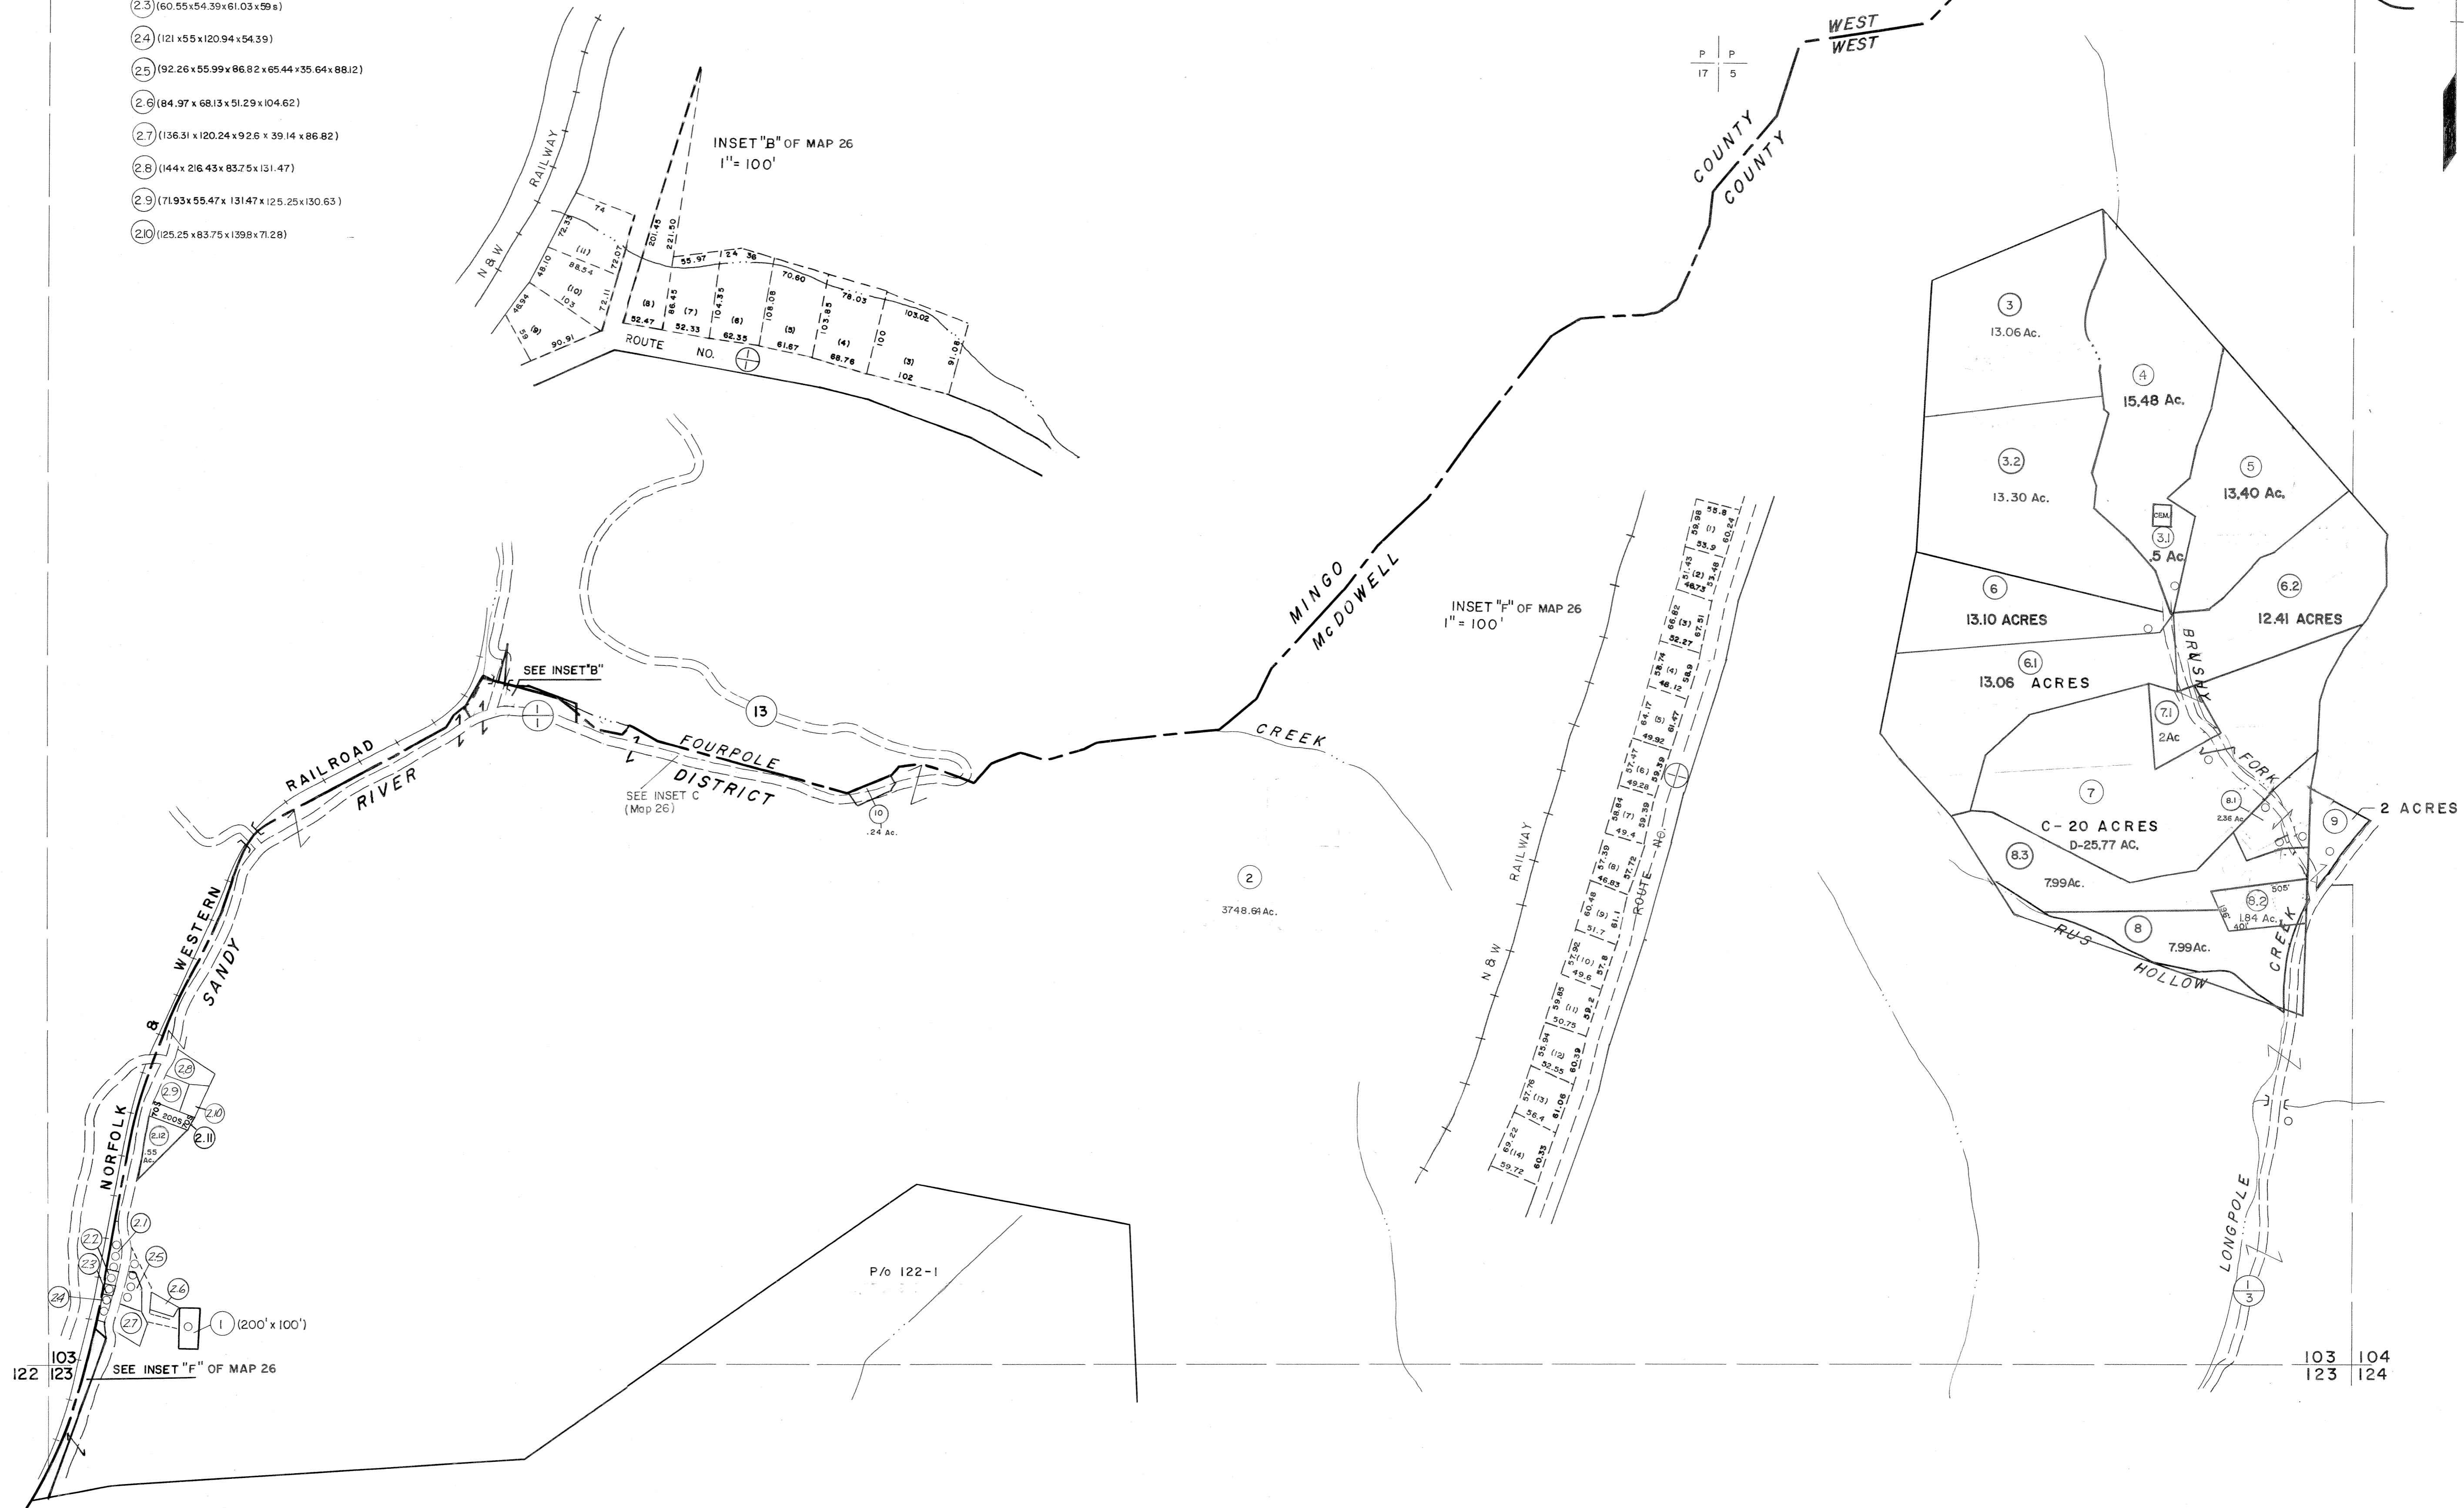

INSET "B" OF MAP 26
1" = 100'

INSET "F" OF MAP 26
1" = 100'

SEE INSET "B"
SEE INSET "C"
(Map 26)

SEE INSET "F" OF MAP 26

For Tax Purposes Only

Prepared by
MICHAEL BAKER, JR., INC.
Consulting Engineers
Rochester, Pennsylvania


Legend

Property line	—	Original lot line	- - - - -
Edge of pavement or roadway	—	Deed lot number	(15)
Corporation line	—	Parcel or index number	(20)
District line	—	Improvement	O
County line	—	Railroad	—+—+—+—

Revisions

1	4-15-64	9	5-15-05 HES	17
2	Revised to 7-1-83	10	8/27/06 SBH	18
3	July 1988	11	6-18-07 HES	19
4	Revised to 7-1-88	12	2-7-10 HES	20
5	O.G.I.S 5-15-95 J.E.B	13		21
6	O.G.I.S 12-1-96 J.E.B	14		22
7	SLS INC. 6/22/98 DSW	15		23
8	ESI 4/19/01 REK	16		24

KEY MAP

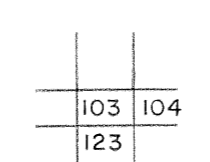

McDOWELL COUNTY

STATE OF WEST VIRGINIA

Office of Assessor

DISTRICT

SANDY RIVER

SHEET NO: 103

Date, Aerial Photography: April, 1961 Date, Map: July, 1962
Photo No: Scale: 1" = 400'