


172 | 173

173 | 174

172 | 173
192 | 193

173 | 174
193 | 194

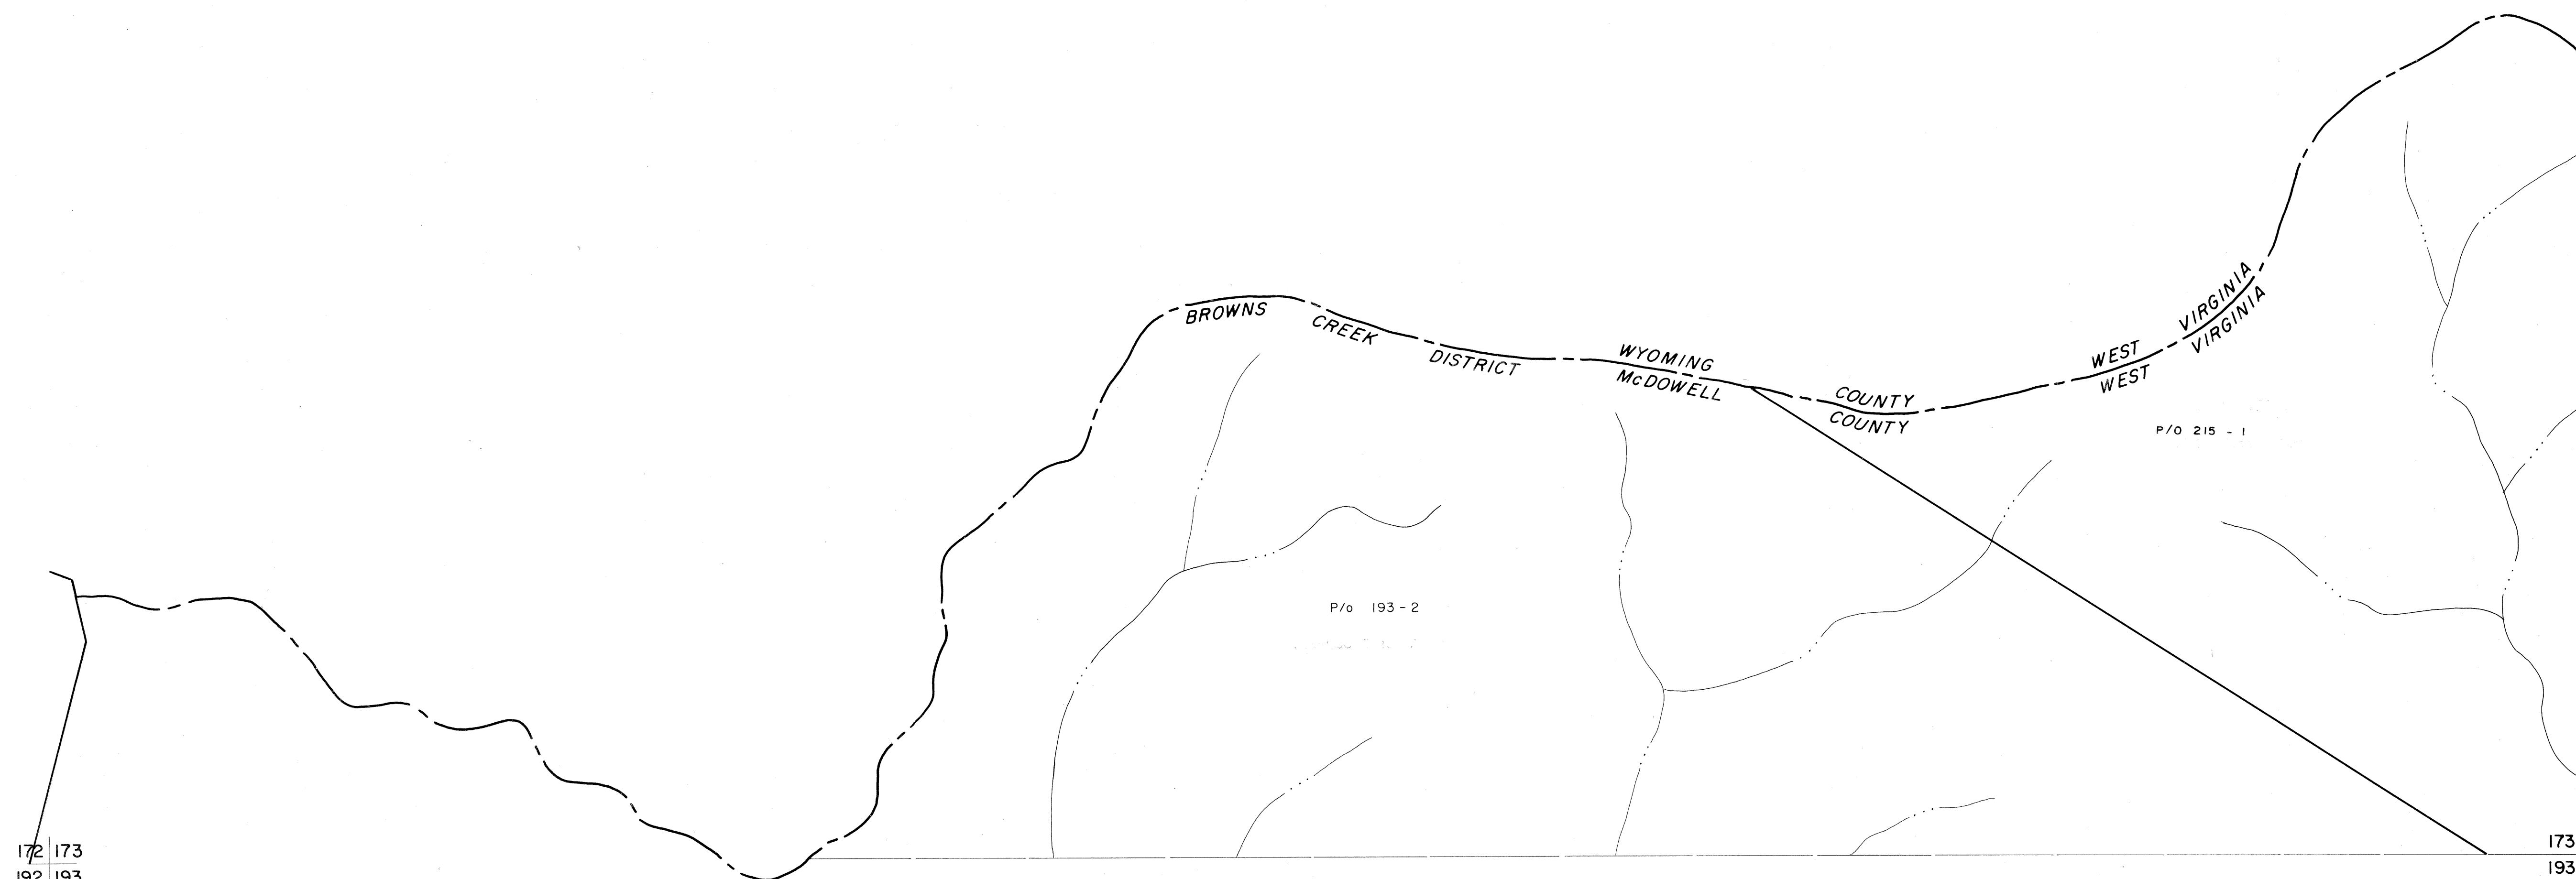

For Tax Purposes Only

Prepared by
MICHAEL BAKER, JR., INC.
Consulting Engineers
Rochester, Pennsylvania


Legend

Property line	—————	Original lot line	-----
Edge of pavement or roadway	-----	Dead lot number	(15)
Corporation line	-----	Parcel or index number	(29)
District line	-----	Improvement	o
County line	-----	Railroad	+

Revisions

1	4-15-64	9	17
2	Revised to 7-1-63	10	18
3	1/24/1975	11	19
4	O.G.I.S. 12-1-96 J.E.B.	12	20
5		13	21
6		14	22
7		15	23
8		16	24

KEY MAP

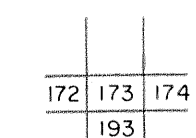

McDOWELL COUNTY
STATE OF WEST VIRGINIA
Office of Assessor

DISTRICT

BROWNS CREEK

SHEET NO: 173

Date, Aerial Photography: April, 1961 Date, Map: July, 1962
Photo No: Scale: 1" = 400'