


254 255  
274 275

255 256  
275 276

P P  
10 40

P P  
10 41

P P  
10 42

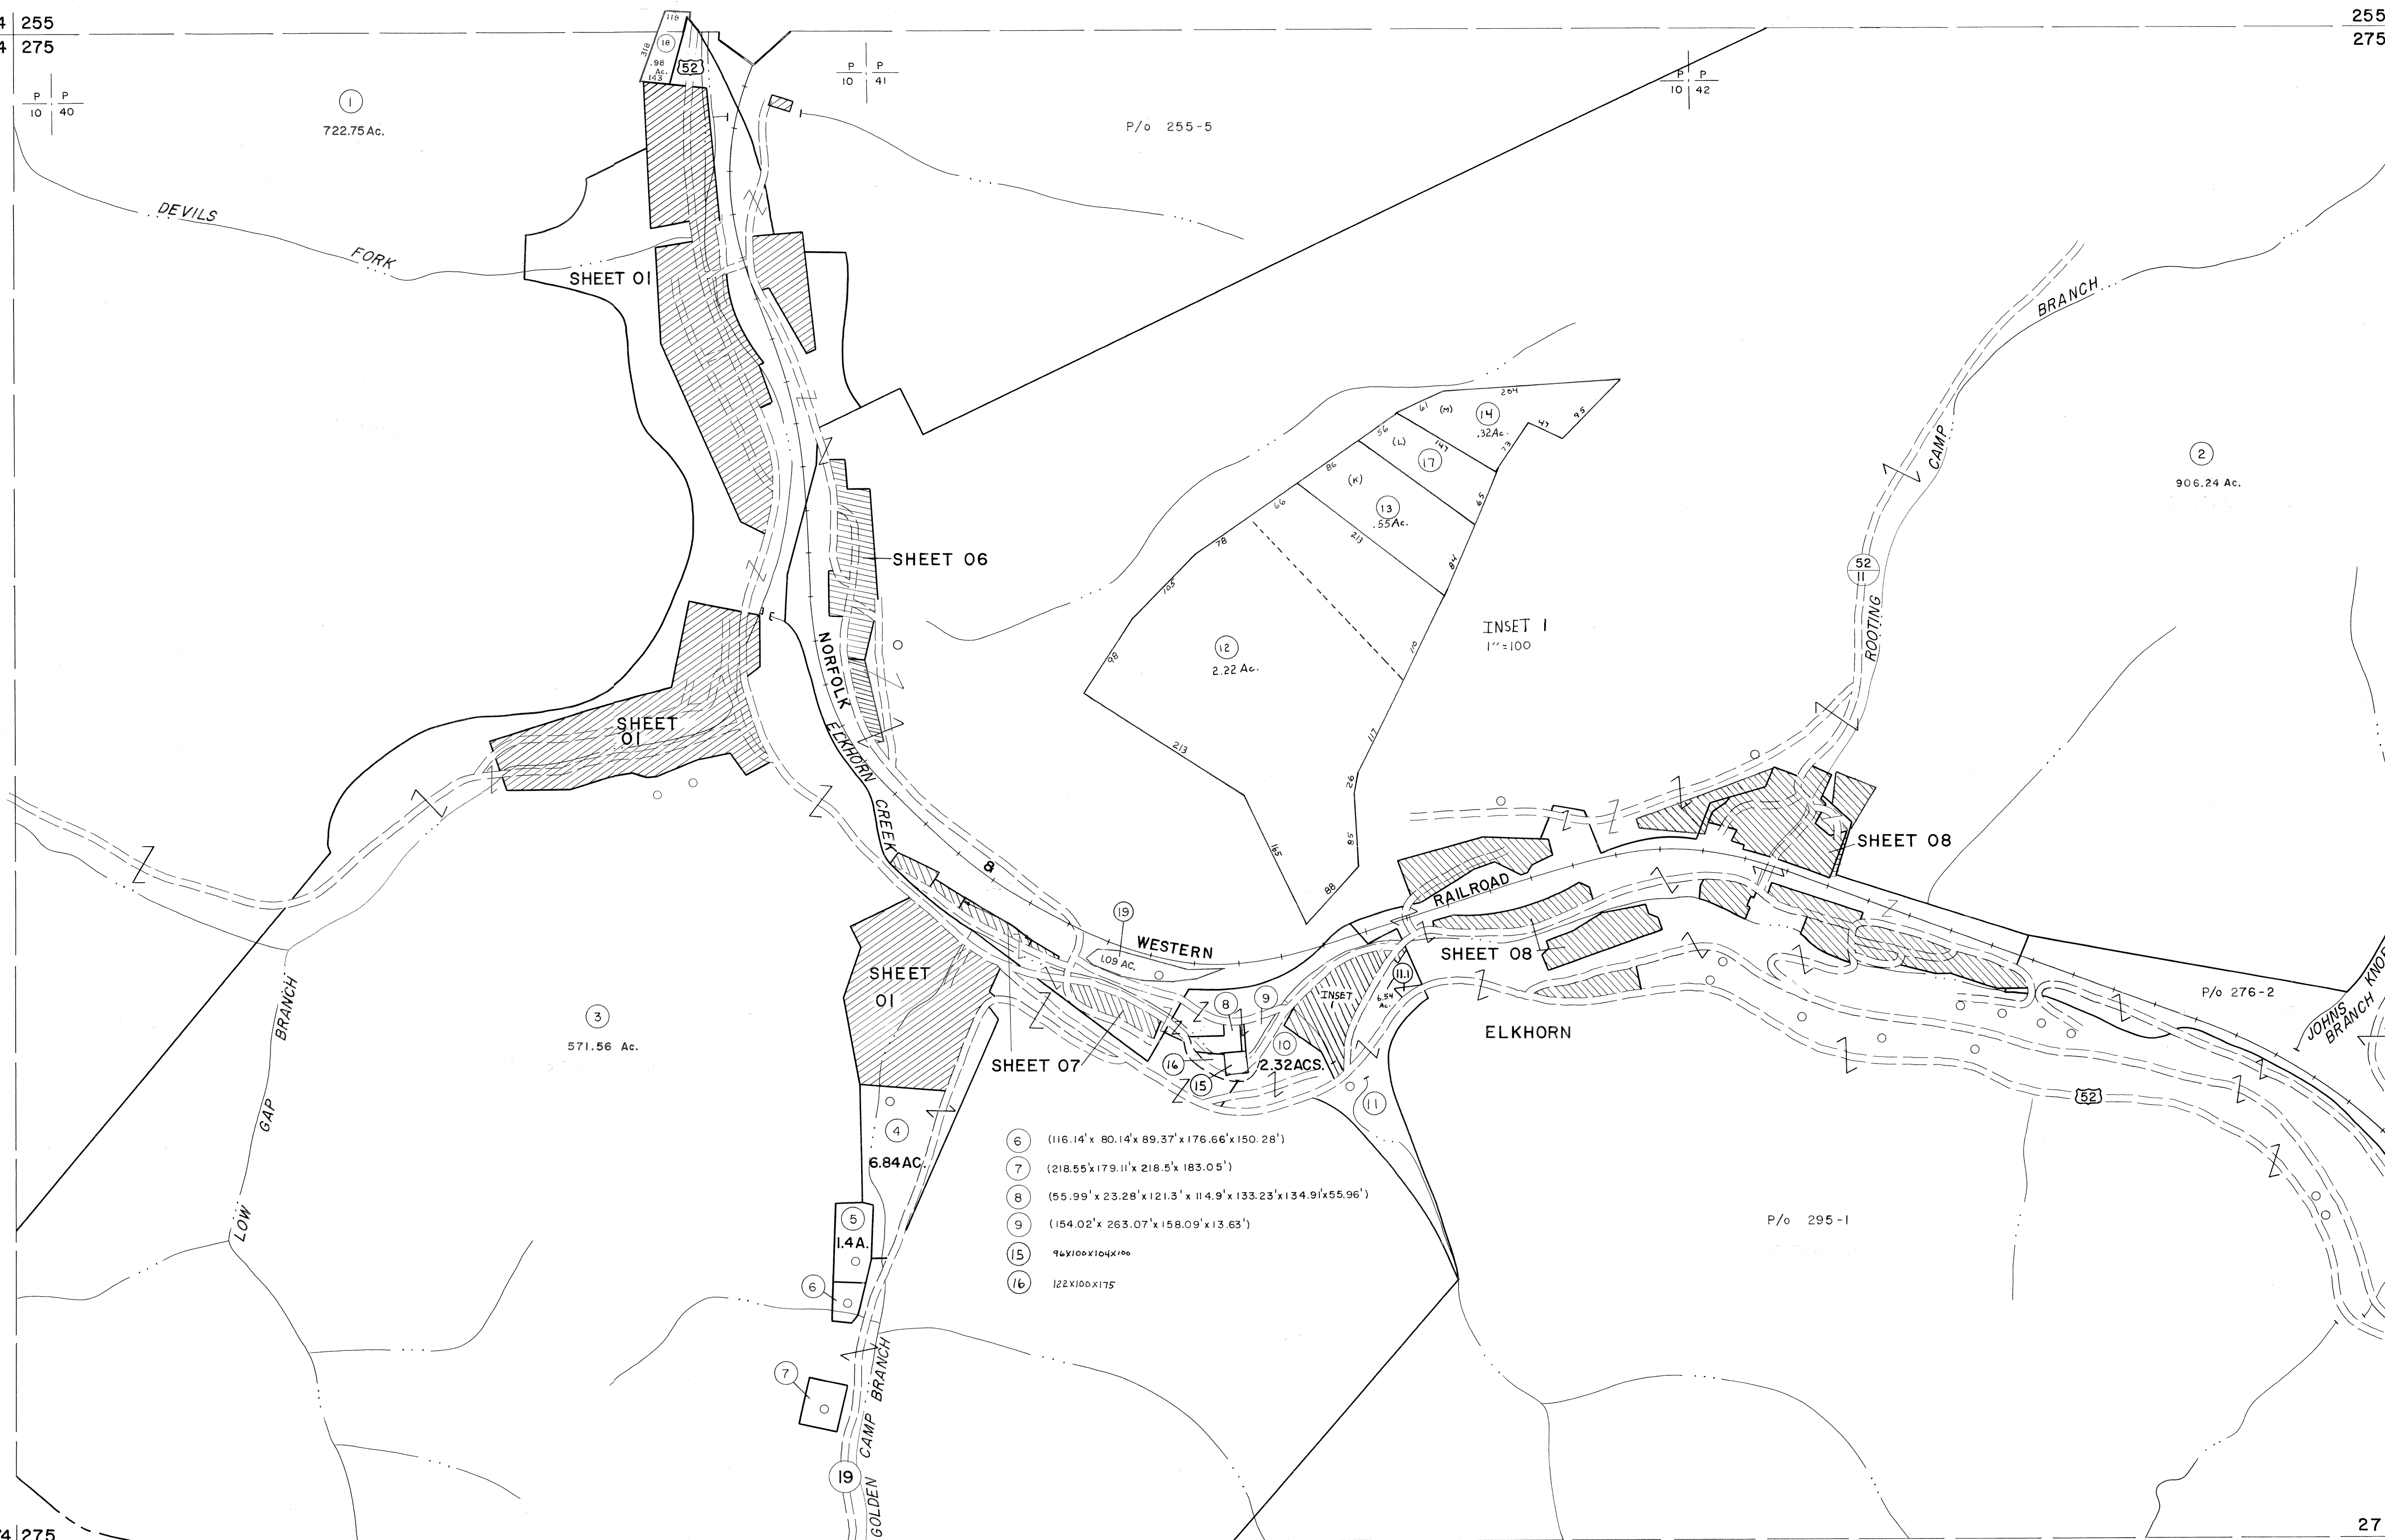

274 275  
294 295

275 276  
295 296

For Tax Purposes Only

Prepared by  
MICHAEL BAKER, JR., INC.  
Consulting Engineers  
Rochester, Pennsylvania


Legend

Property line	—	Original lot line	—
Edge of pavement or roadway	—	Dead lot number	(15)
Corporation line	—	Parcel or index number	(99)
District line	—	Improvement	O
County line	—	Railroad	—

Revisions

1	4-15-64	9	ES1	12/4/02	REK	17
2	12-10-74	7: G.	10	5/23/04	SBH	18
3	REV. TO 7-1-83	NCS	11	8/27/06	SBH	19
4	July 1925	722	12			20
5	O.G.I.S 5-15-95	J.E.B	13			21
6	O.G.I.S 12-1-96	J.E.B	14			22
7	BLS INC. 6/26/98	JWM	15			23
8			16			24

KEY MAP

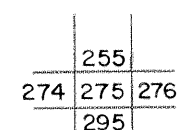

McDOWELL COUNTY  
STATE OF WEST VIRGINIA  
Office of Assessor

DISTRICT

ELKHORN

SHEET NO: 275

Date, Aerial Photography: April, 1961  
Photo No: Date, Map: July, 1962  
Scale: 1" = 400'