


326 327
346 347

P/o 327-1
917.16 Total Acres

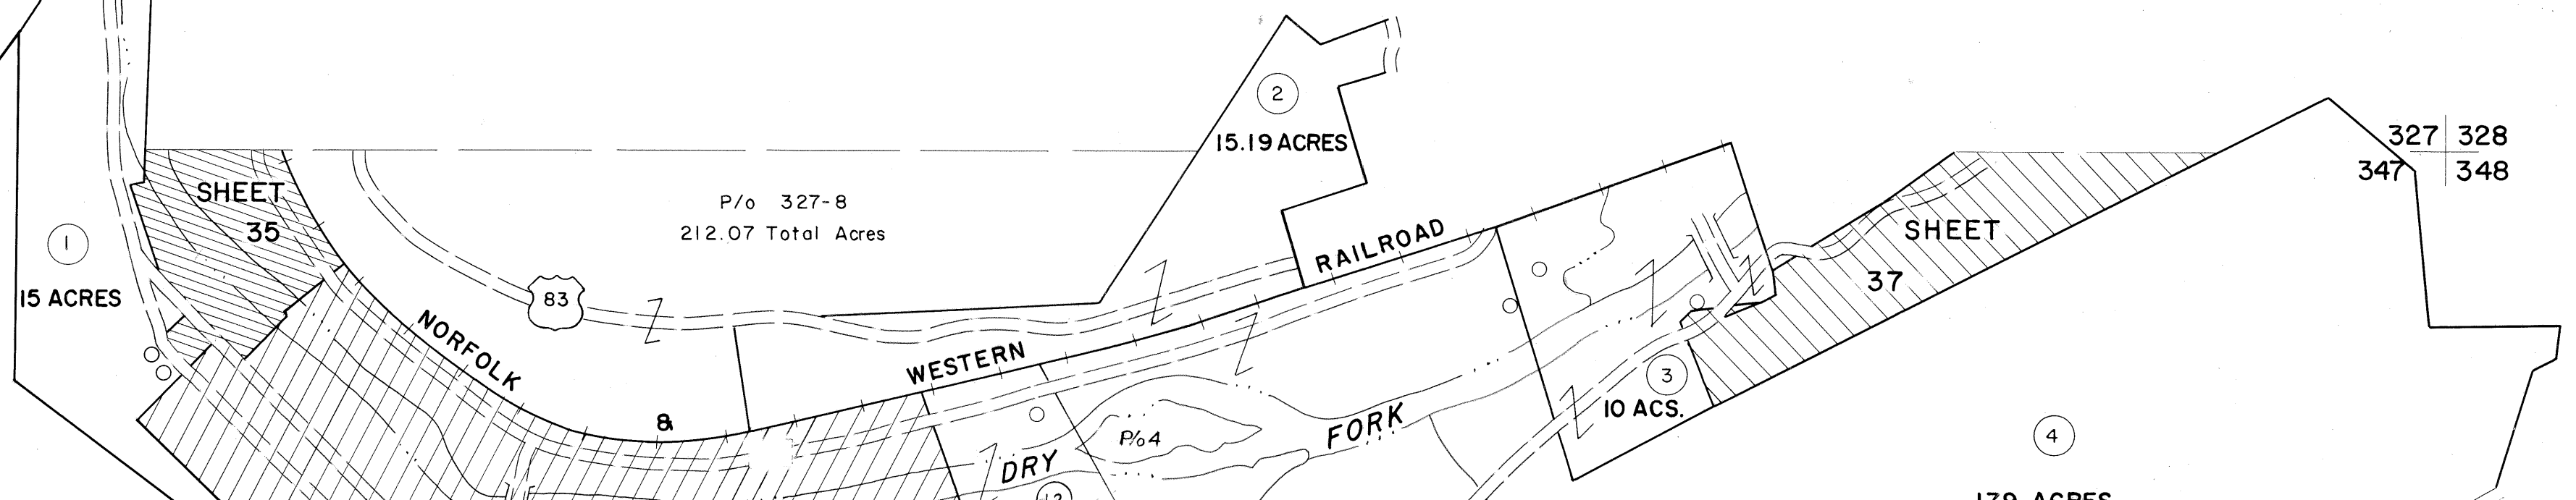

327 328
347 348

346 347
366 367

P/o 366-4
3206 Total Acres


P/o 367-3
95.69 Total Acres

347 348
367 368

For Tax Purposes Only
Prepared by
MICHAEL BAKER, JR., INC.
Consulting Engineers
Rochester, Pennsylvania

Legend	
Property line	—————
Edge of pavement or roadway	—————
Corporation line	—————
District line	—————
County line	—————
Original lot line	-----
Dead lot number	(15)
Parcel or index number	(20)
Improvement	○
Railroad	—+—+—+—

Revisions			
1	4-15-64	9	17
2	12-9-74	10	18
3	July 1983	11	19
4	July 1985	12	20
5		13	21
6		14	22
7		15	23
8		16	24

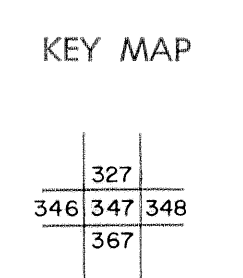

MCDOWELL COUNTY
STATE OF WEST VIRGINIA
Office of Assessor

DISTRICT
BIG CREEK
SHEET NO: 347
Date, Aerial Photography: April, 1961 Date, Map: July, 1962
Photo No: Scale: 1" = 400'