


333 334
353 354

334 335
354 355

353 354
373 374


354 355
374 375

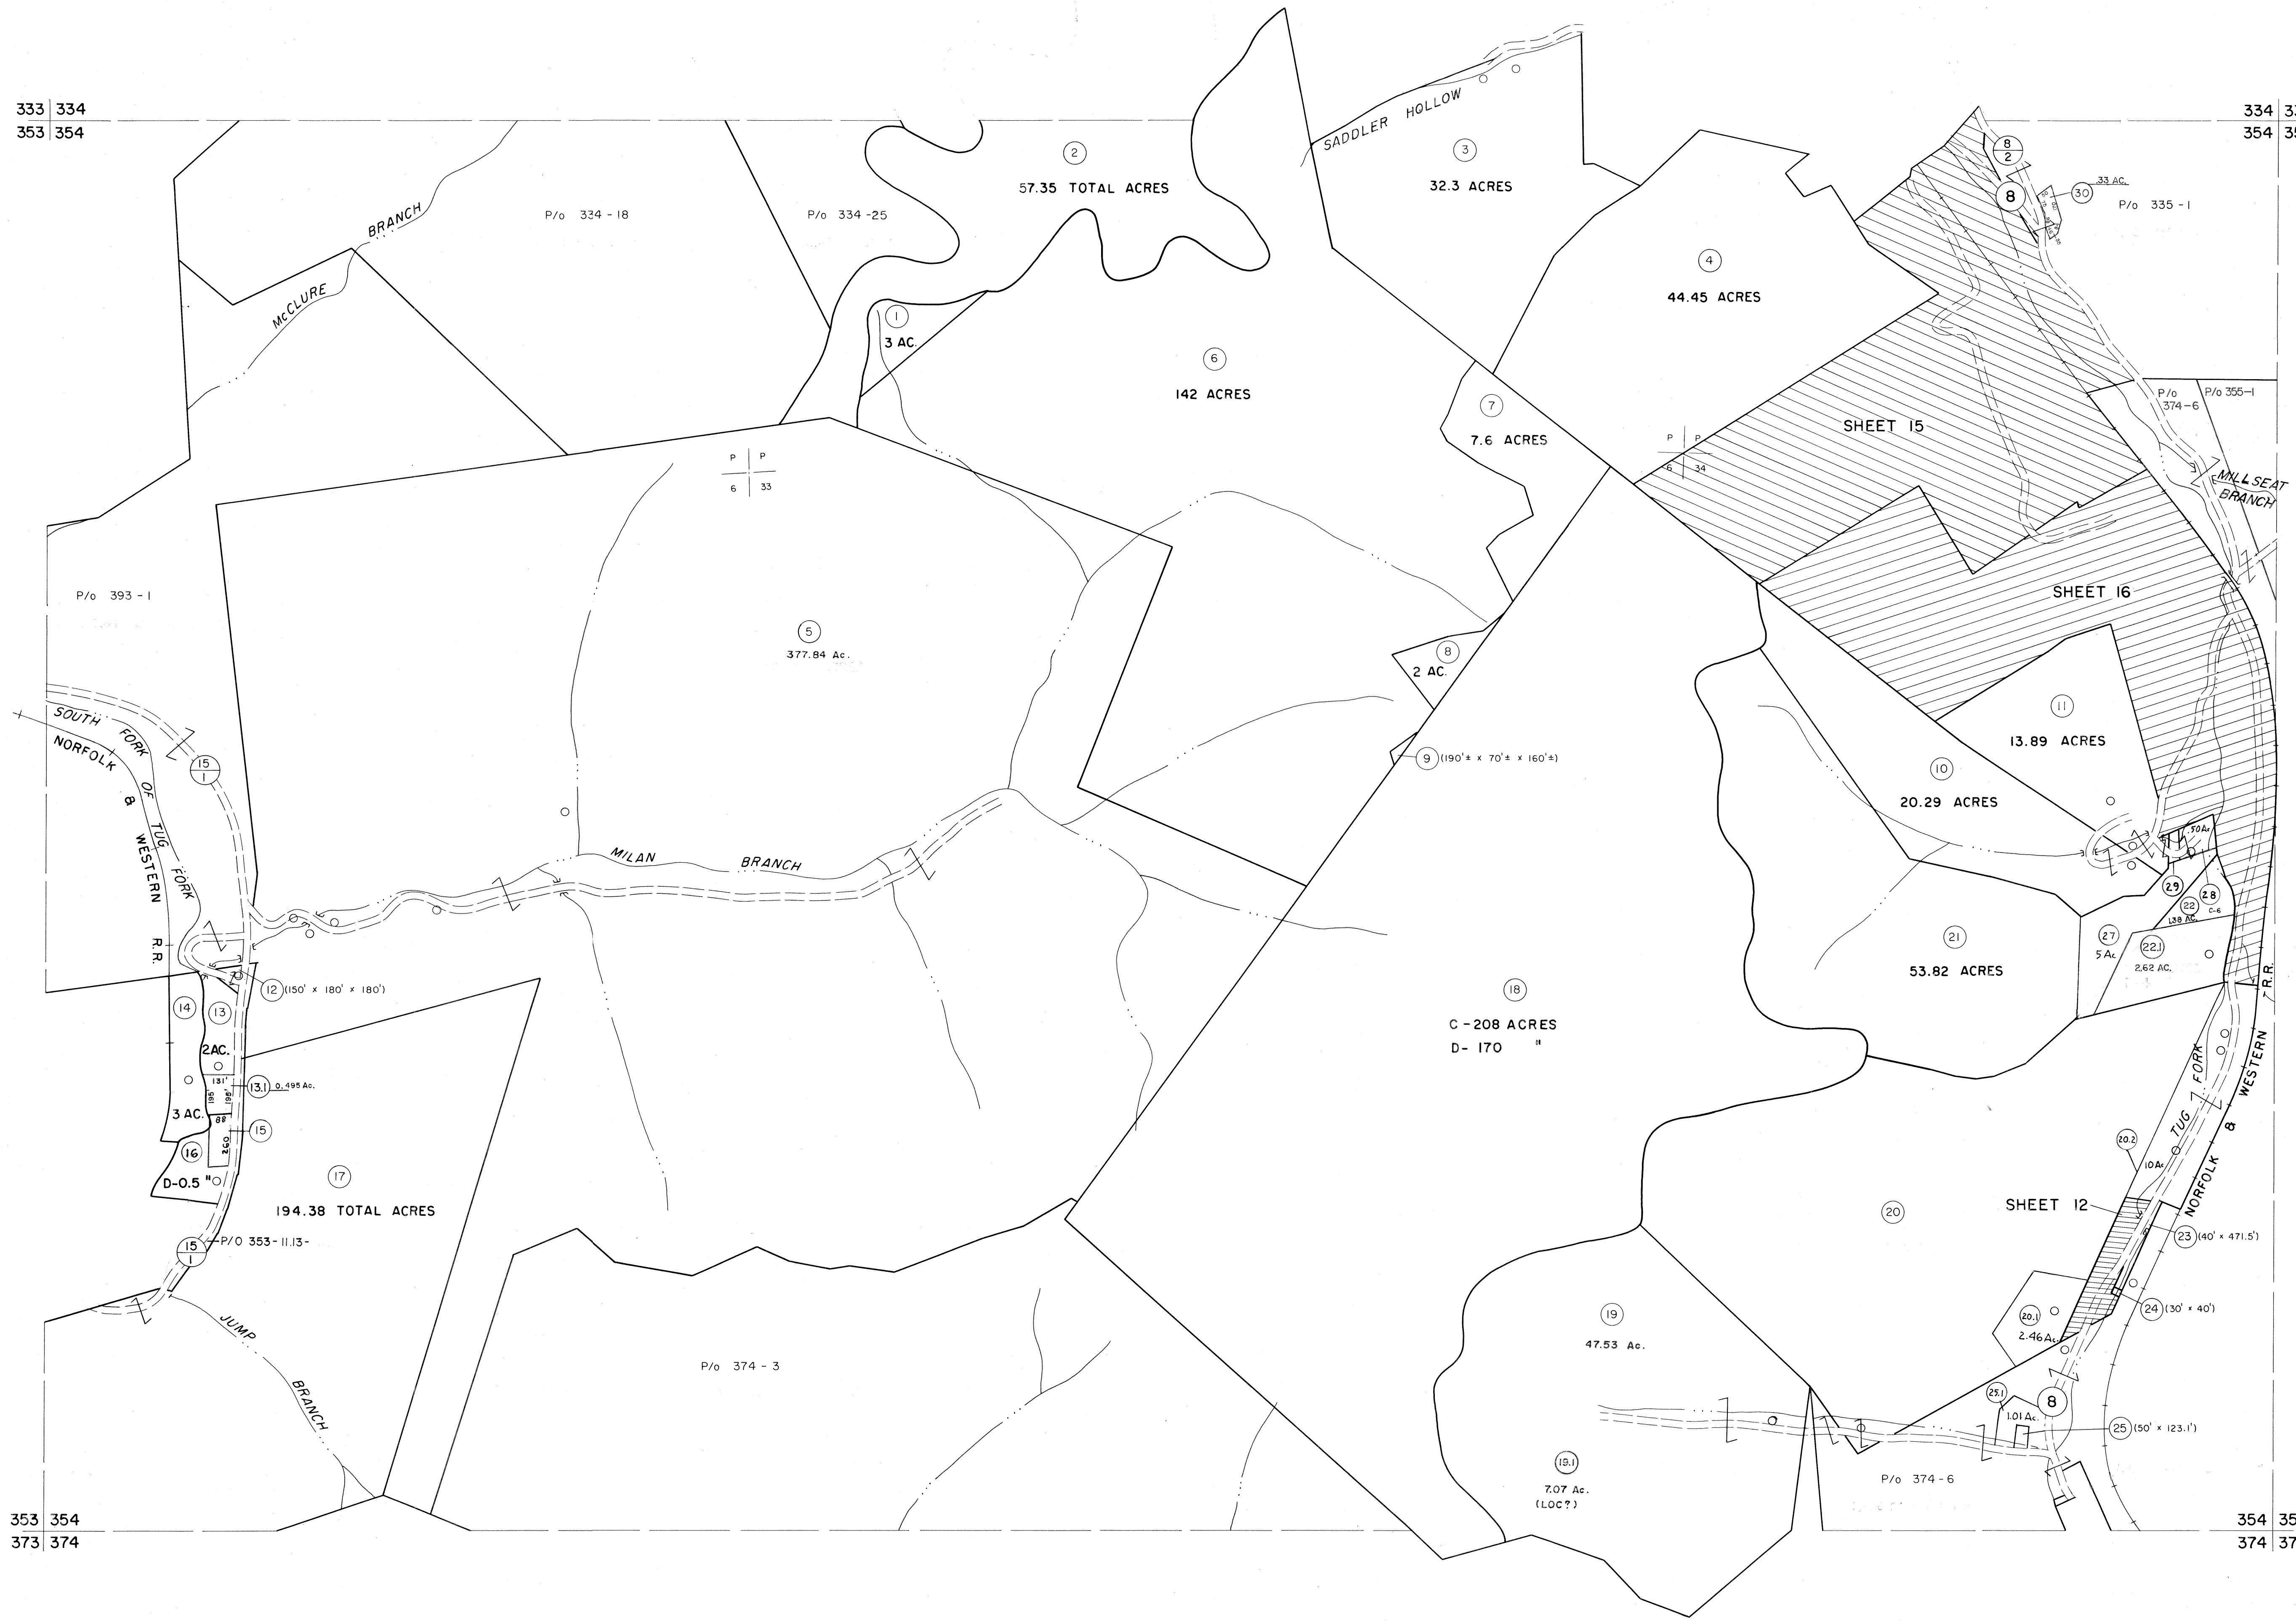

For Tax Purposes Only
 Prepared by
MICHAEL BAKER, JR., INC.
 Consulting Engineers
 Rochester, Pennsylvania

Legend	
Property line	Original lot line
Edge of pavement or roadway	Deed lot number
Corporation line	Parcel or index number
District line	Improvement
County line	Railroad

Revisions			
1	4-15-64	9	ESI 12/5/02 REK 17
2	12-9-74	10	
3	To 7-1-83 C.P.	11	
4		12	
5		13	
6	O.G.I.S 5-15-95 J.E.B	14	
7	O.G.I.S 12-1-96 J.E.B	15	
8	SLS INC. 6/26/98 JWM	16	

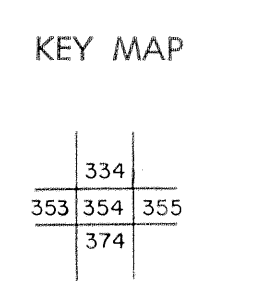

McDOWELL COUNTY
 STATE OF WEST VIRGINIA
 Office of Assessor

DISTRICT	
ADKIN	
SHEET NO: 354	
Date, Aerial Photography: April, 1961	Date, Map: July, 1962
Photo No:	Scale: 1" = 400'