


349 350  
369 370

350 351  
370 371

369 370  
389 390

370 371  
390 391

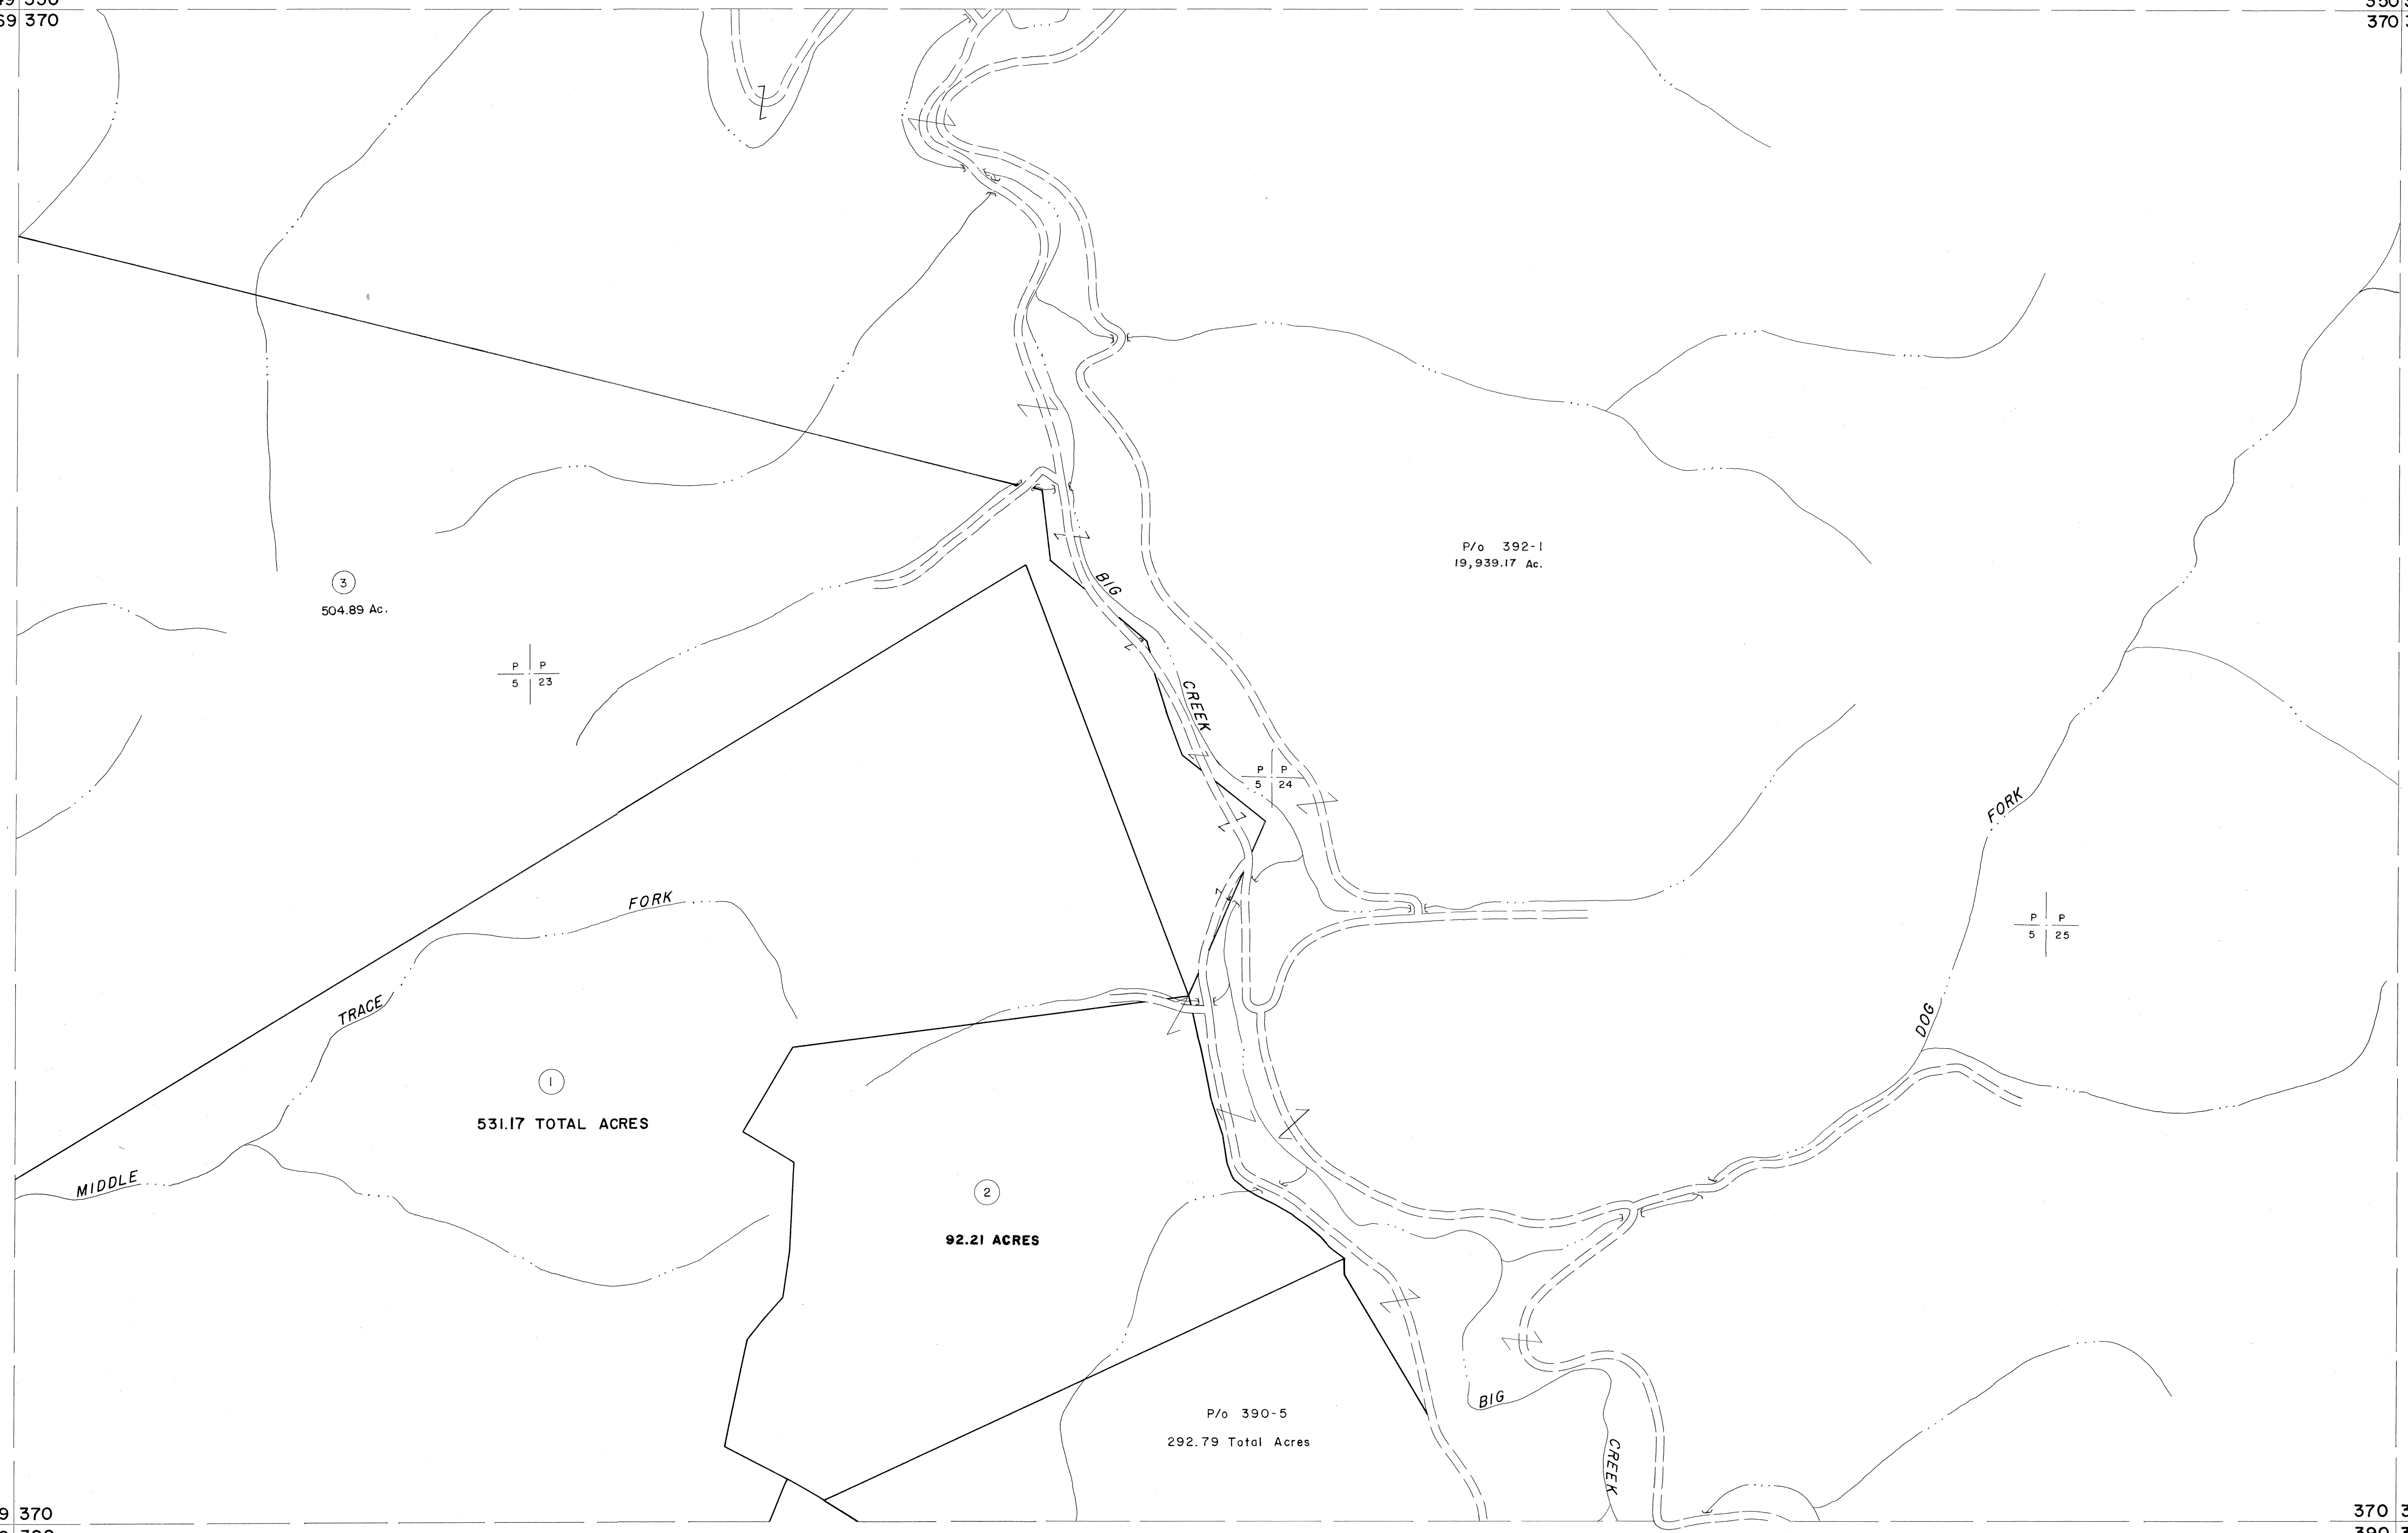

**For Tax Purposes Only**

Prepared by  
**MICHAEL BAKER, JR., INC.**  
Consulting Engineers  
Rochester, Pennsylvania


**Legend**

Property line	—————	Original lot line	-----
Edge of pavement or roadway	-----	Deed lot number	(15)
Corporation line	-----	Parcel or index number	(99)
District line	-----	Improvement	o
County line	-----	Railroad	—+—+—+—

**Revisions**

1	4-15-64	9	17
2	July 15 63	10	18
3	July 1961	11	19
4	Revised to 7/1/65	12	20
5	O.G.I.S 5-15-95 J.E.B	13	21
6		14	22
7		15	23
8		16	24

**KEY MAP**

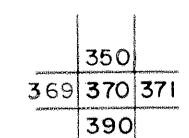

**McDOWELL COUNTY**  
STATE OF WEST VIRGINIA  
Office of Assessor

**DISTRICT**

**BIG CREEK**

**SHEET NO: 370**

Date, Aerial Photography: April, 1961 Date, Map: July, 1962  
Photo No: Scale: 1"=400'