


385 | 386
406

386 | 387
406 | 407

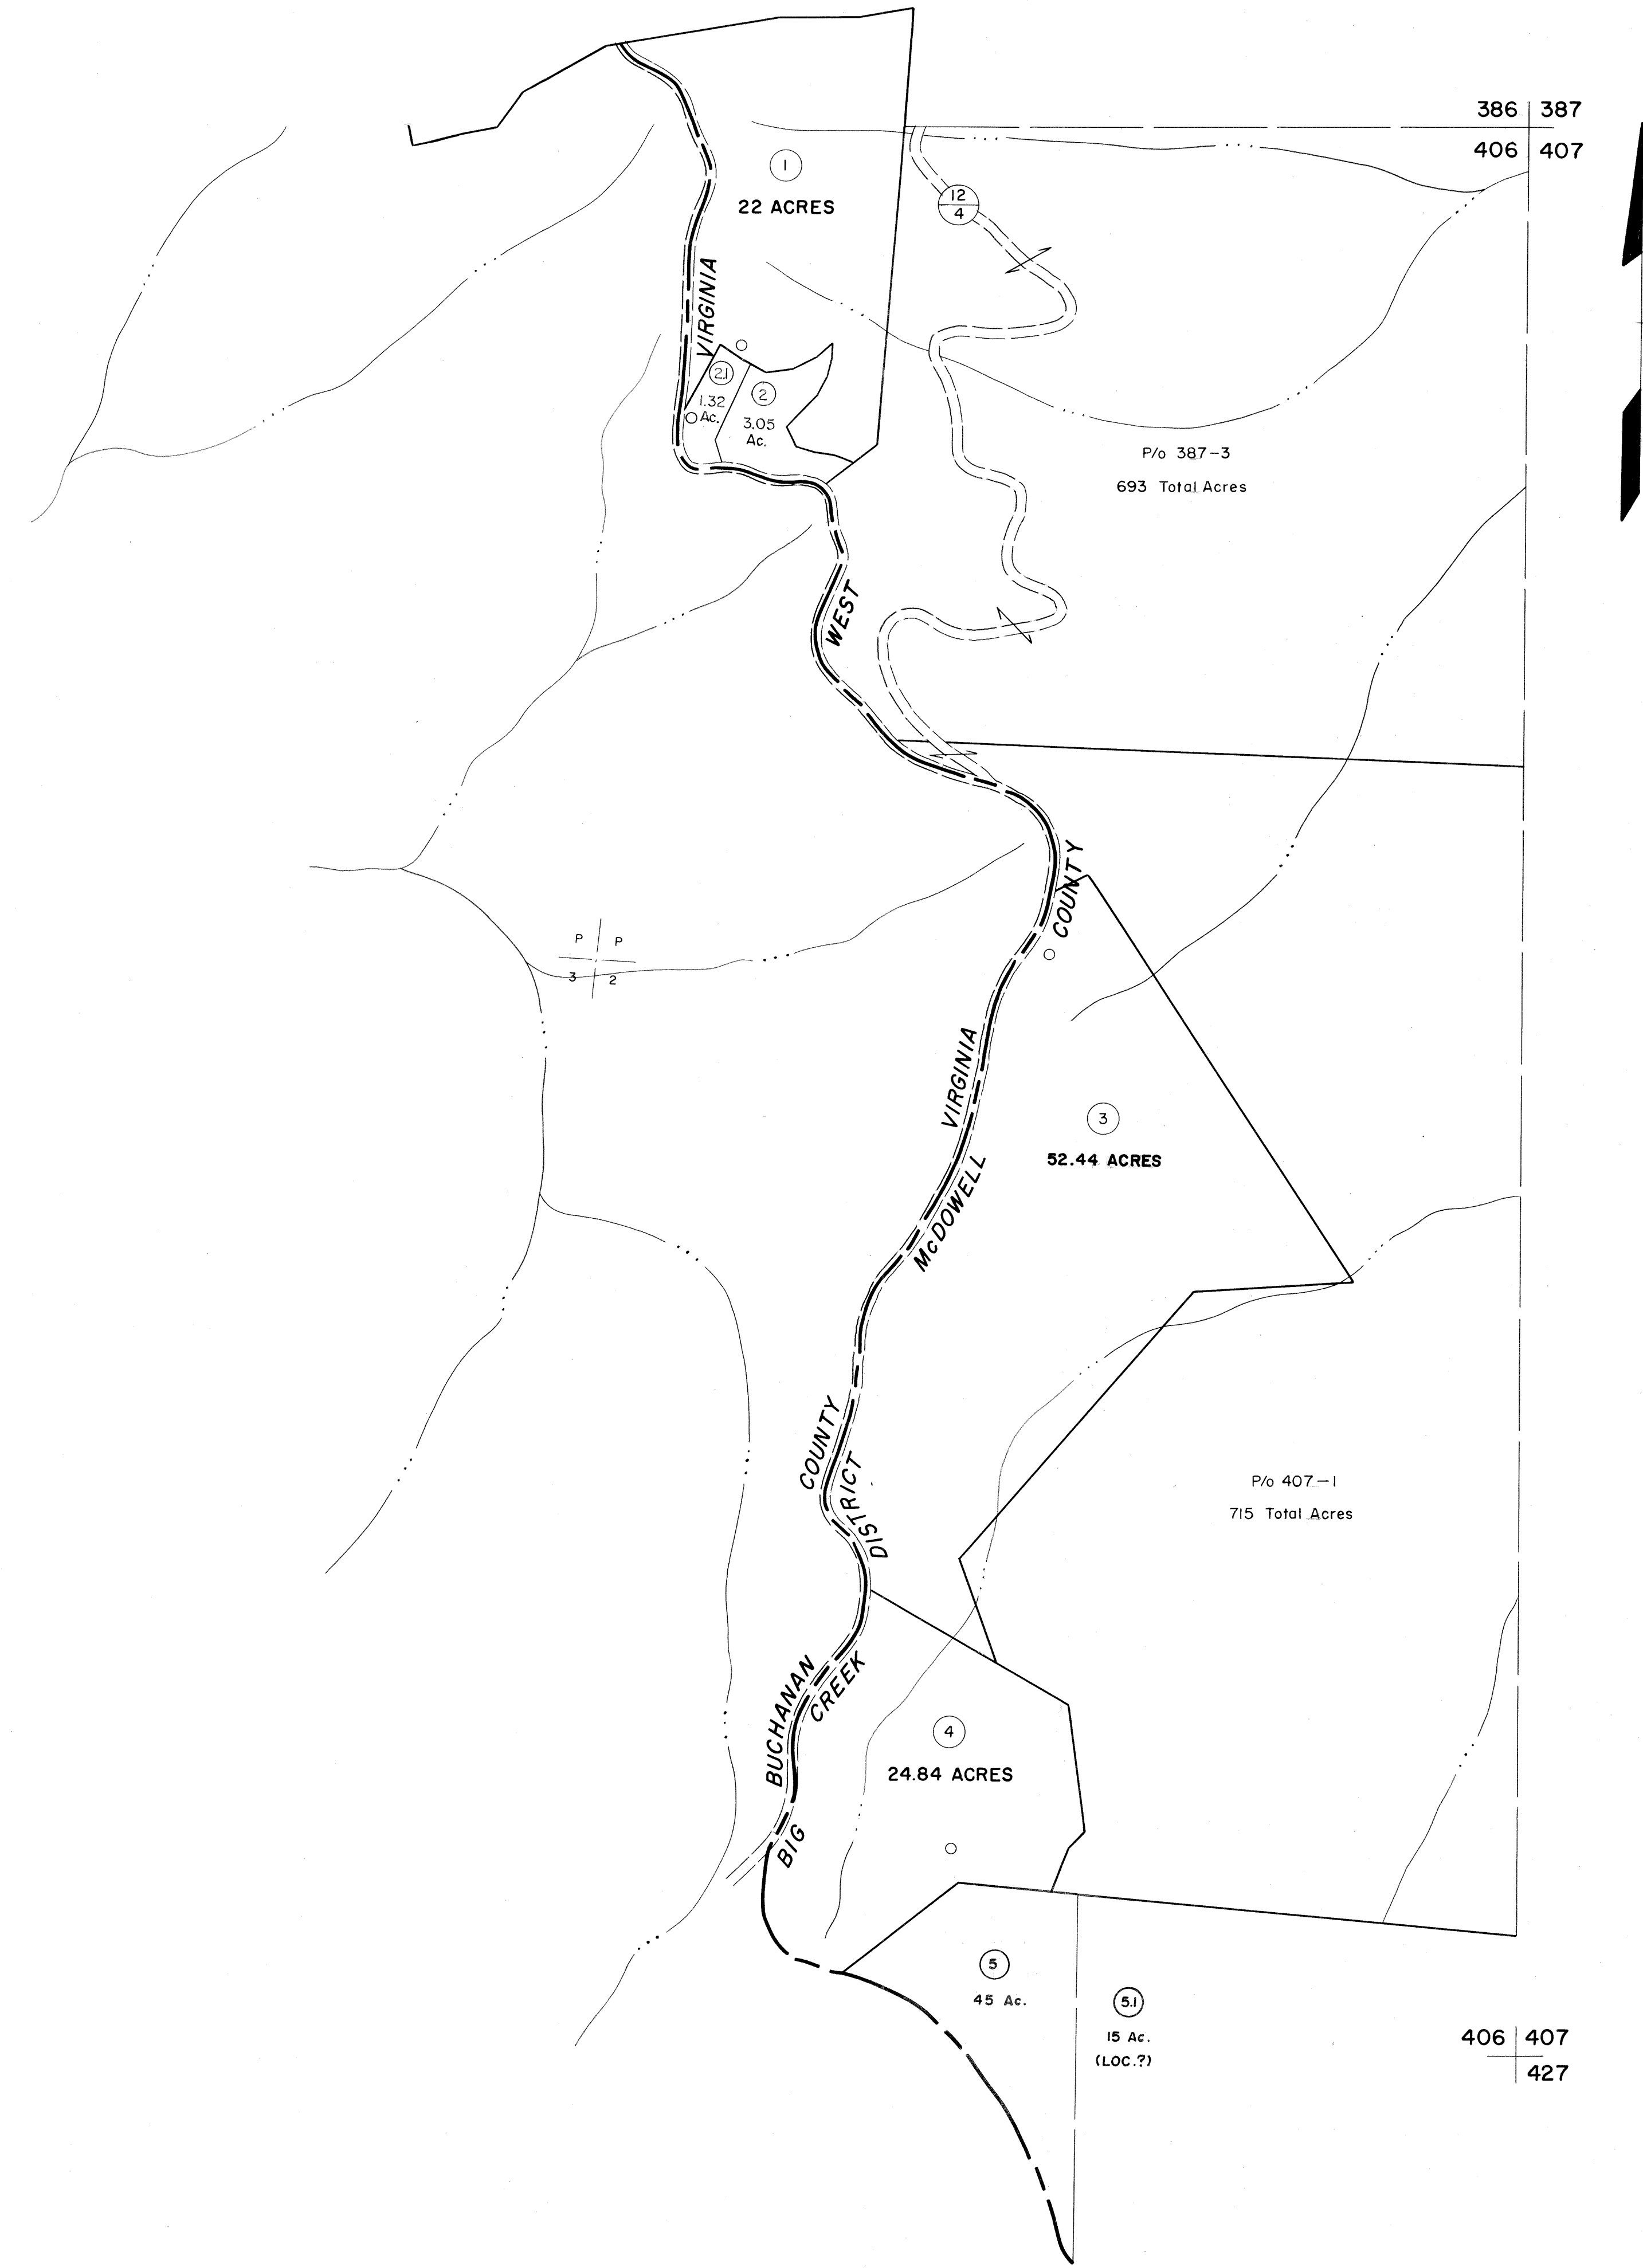

406

406 | 407
427

For Tax Purposes Only

Prepared by
MICHAEL BAKER, JR., INC.
Consulting Engineers
Rochester, Pennsylvania


Legend

Property line	—————	Original lot line	-----
Edge of pavement or roadway	-----	Deed lot number	(15)
Corporation line	-----	Parcel or index number	(2)
District line	-----	Improvement	o
County line	-----	Railroad	+

Revisions

1	4-15-64	9		17	
2	12-11-74	10	T.G.	18	
3	July 1963	11		19	
4	July 1965	12		20	
5	O.G.I.S 5-15-95	13	J.E.B	21	
6		14		22	
7		15		23	
8		16		24	

KEY MAP

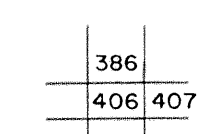

MCDOWELL COUNTY
STATE OF WEST VIRGINIA
Office of Assessor

DISTRICT

BIG CREEK

SHEET NO: 406

Date, Aerial Photography: April, 1961 Date, Map: July, 1962
Photo No: Scale: 1" = 400'