


391 392  
411 412

392 393  
412 413

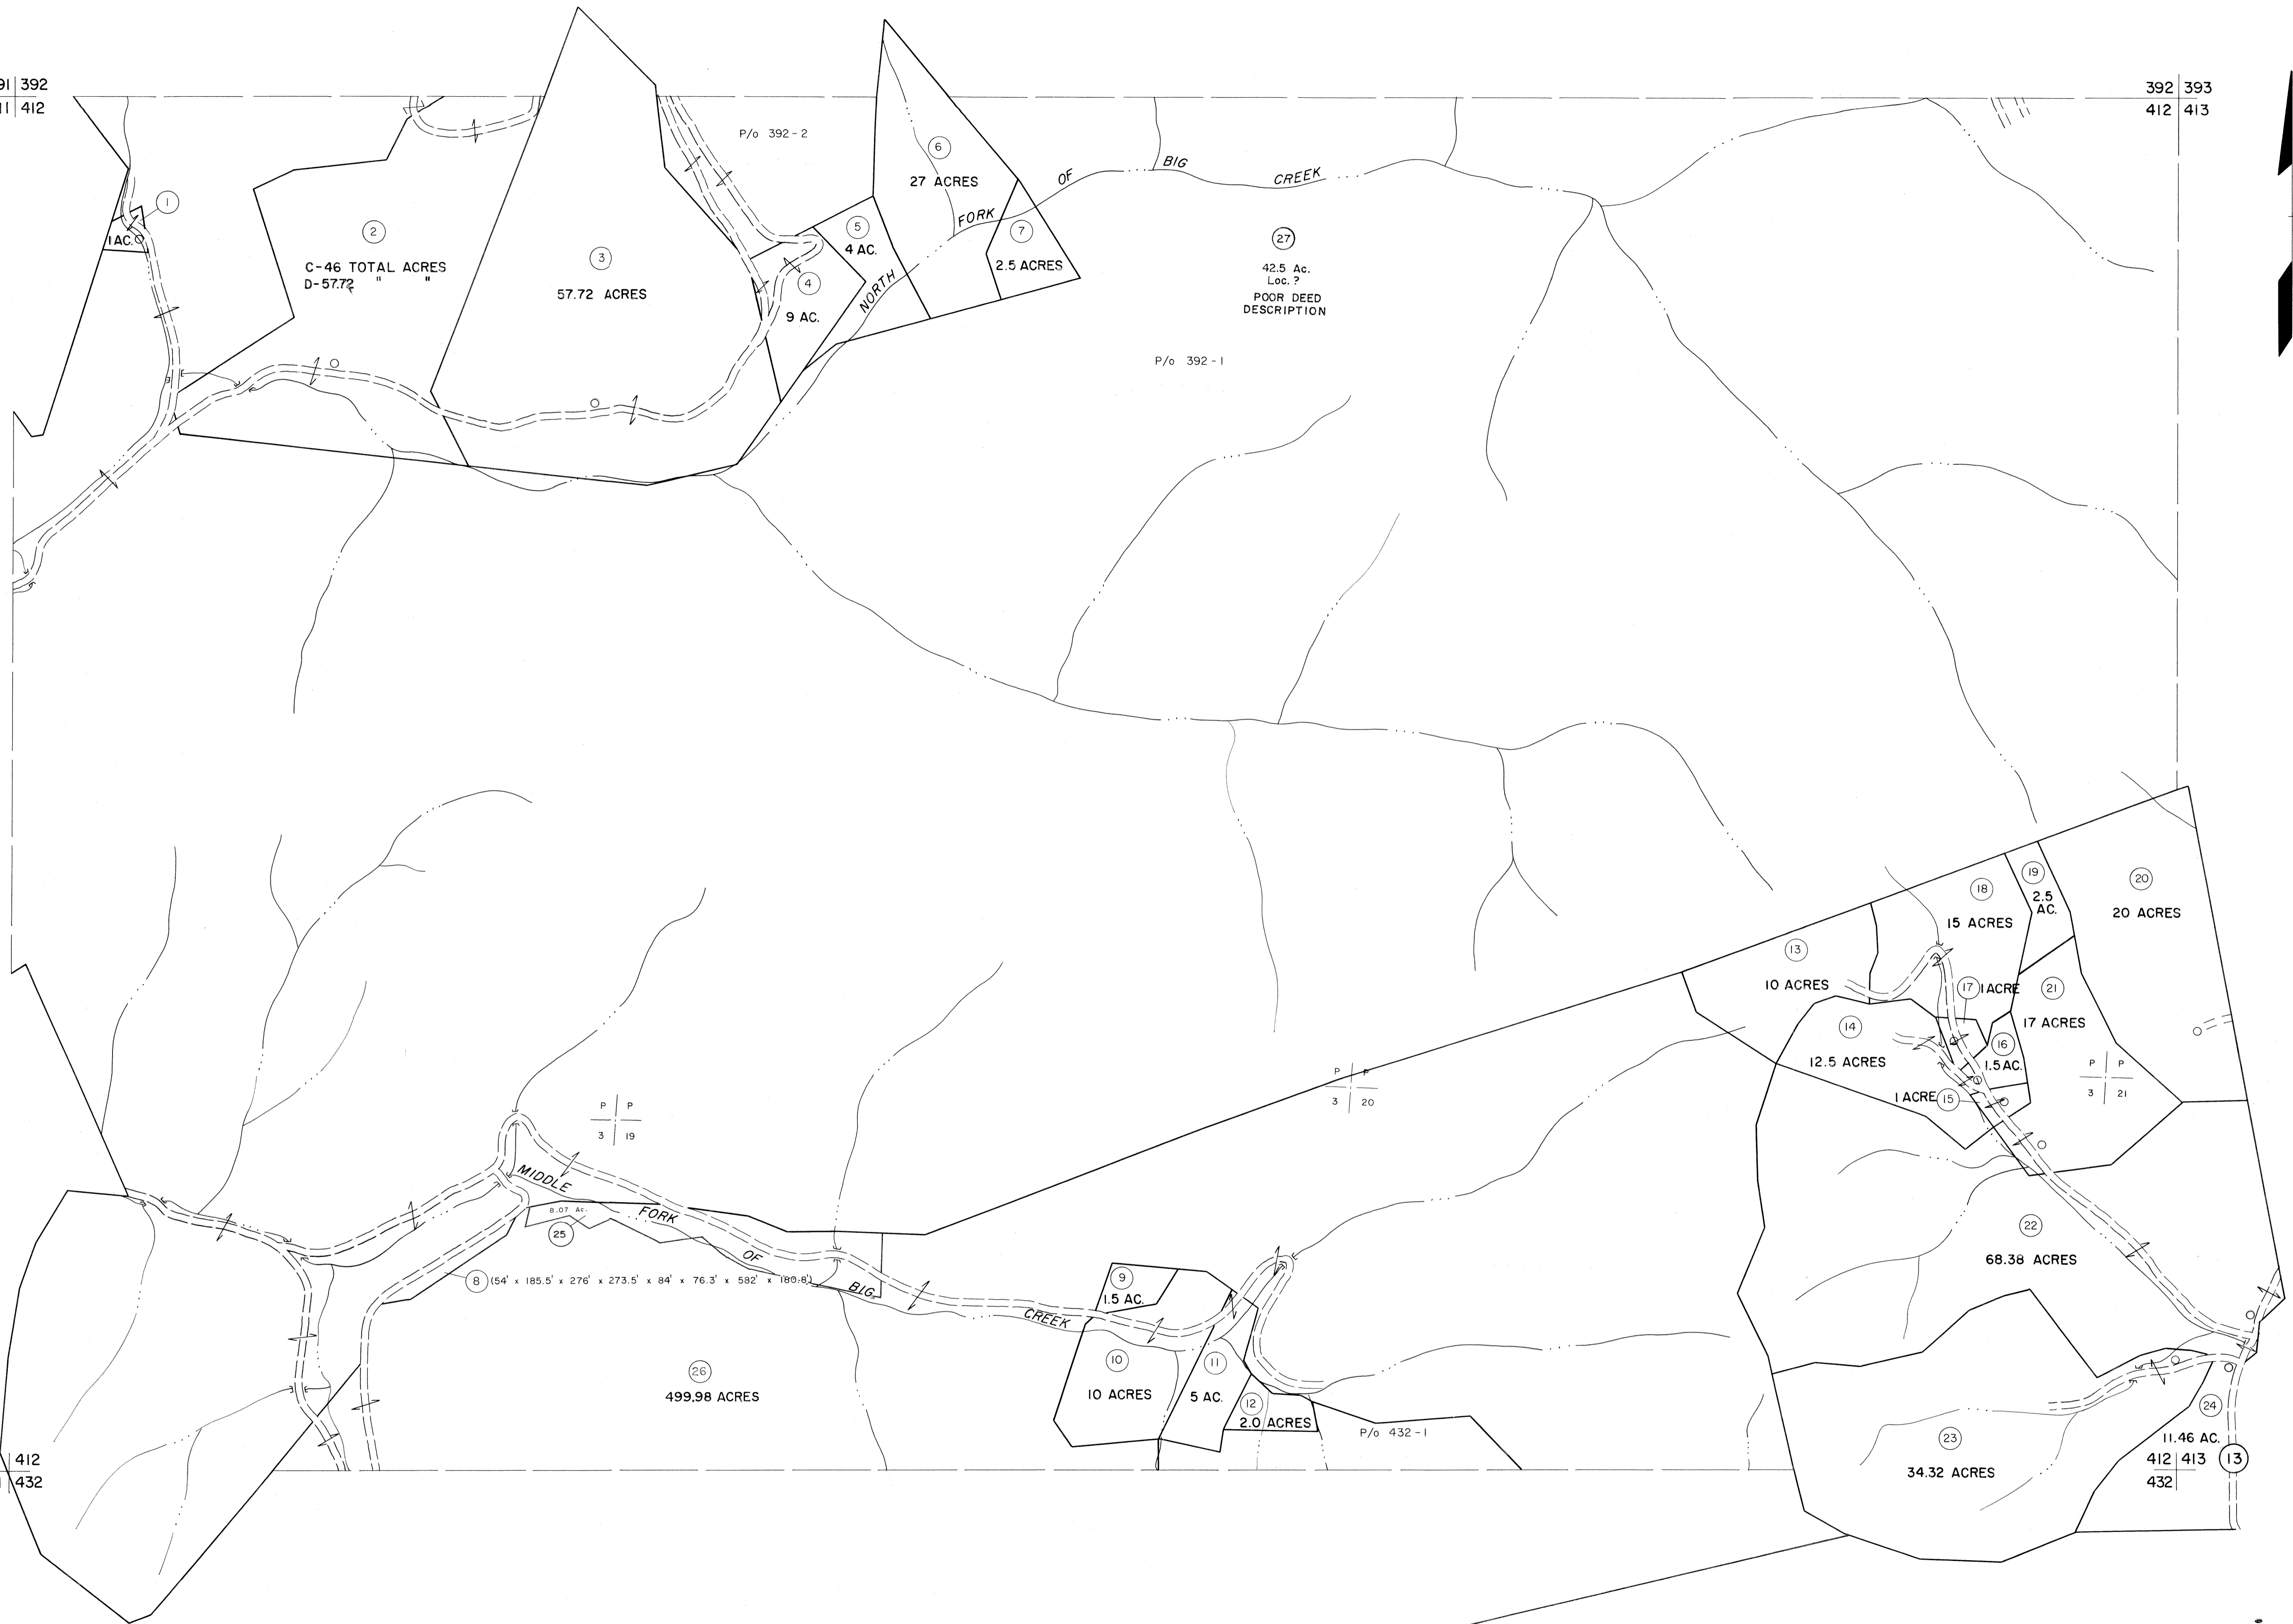

411 412  
431 432

412 413  
432 433

For Tax Purposes Only

Prepared by  
MICHAEL BAKER, JR., INC.  
Consulting Engineers  
Rochester, Pennsylvania


Legend

Property line	—	Original lot line	- - - - -
Edge of pavement or roadway	—+—+—+—	Deed lot number	(15)
Corporation line	—+—+—+—	Parcel or index number	(27)
District line	—+—+—+—	Improvement	o
County line	—+—+—+—	Railroad	—+—+—+—

Revisions

No.	Description	Date	By
1	4-15-62		
2	July 1963		TRJ
3	1/28/1965		JEB
4	O.G.I.S. 12-1-96		J.E.B.
5	SLS INC. 1/06/99		DSW
6	S&H 12/31/05		
7			
8			

KEY MAP

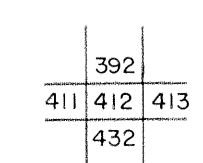

McDOWELL COUNTY  
STATE OF WEST VIRGINIA  
Office of Assessor

DISTRICT

BIG CREEK

SHEET NO: 412

Date, Aerial Photography: April, 1961 Date, Map: July, 1962  
Photo No: Scale: 1" = 400'