


407 408  
427 428

408 409  
428 429

427 428  
448

428 429  
448 449

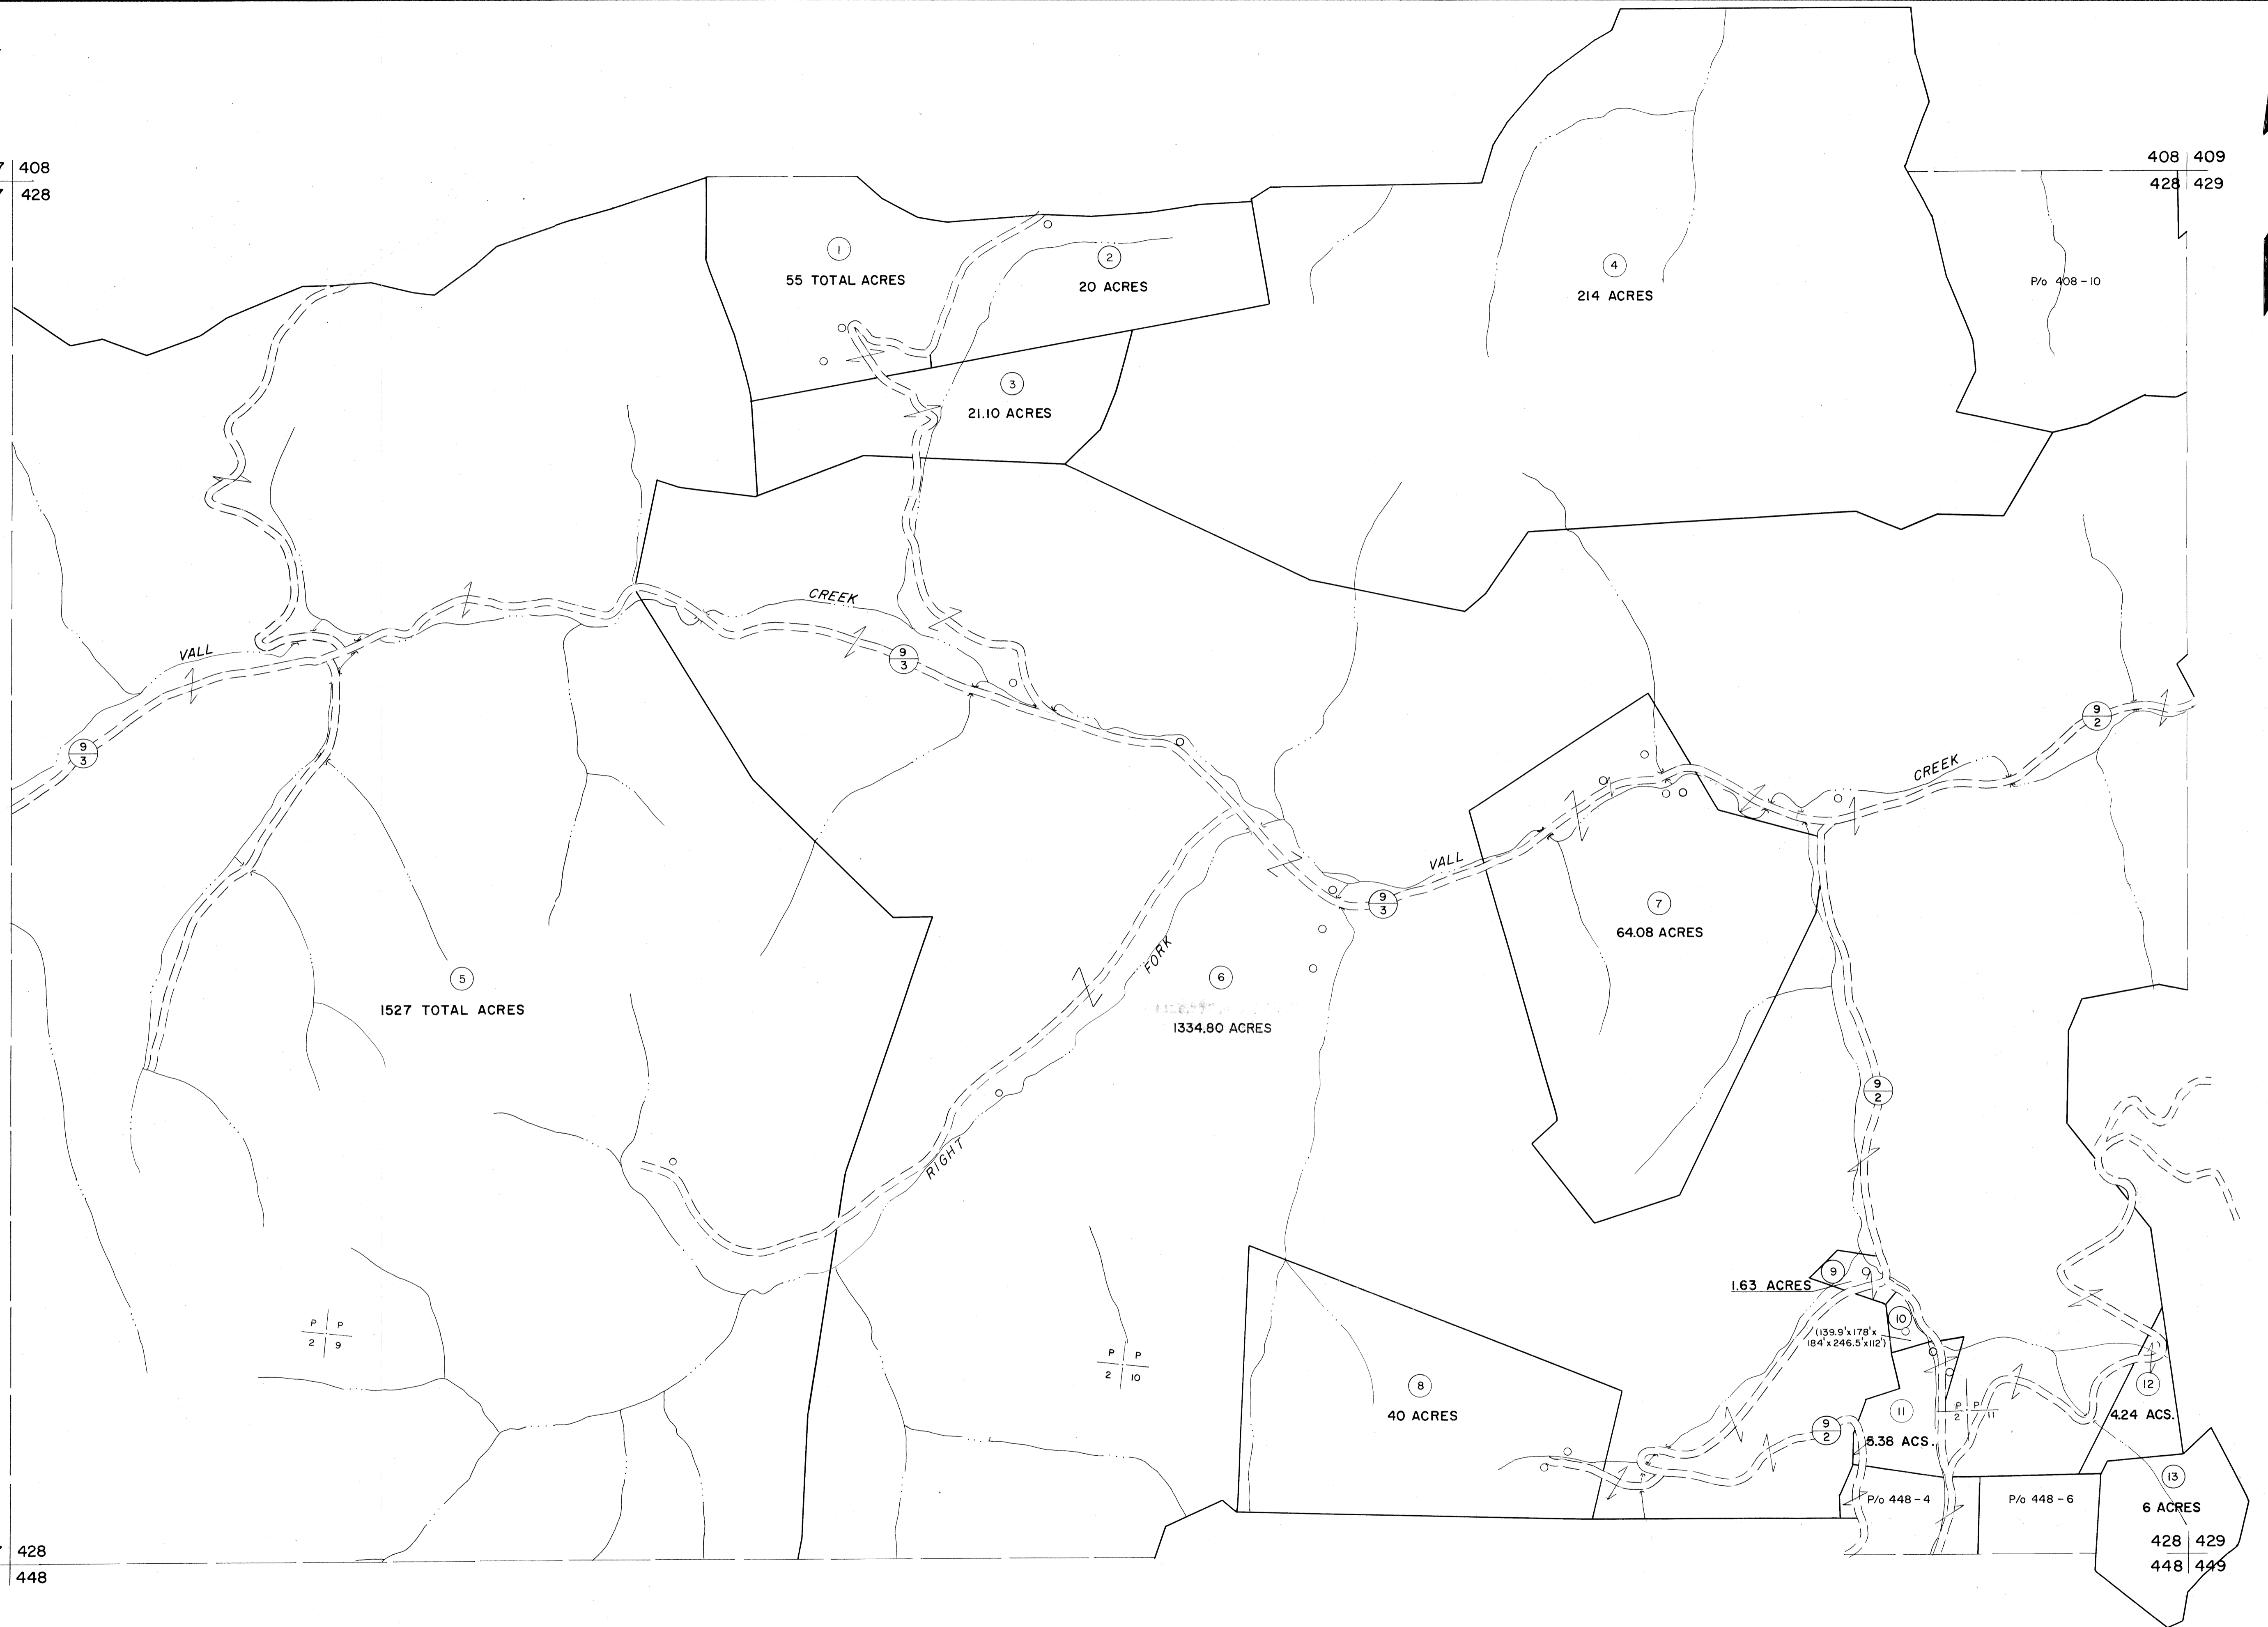

For Tax Purposes Only

Prepared by  
MICHAEL BAKER, JR., INC.  
Consulting Engineers  
Rochester, Pennsylvania


Legend

Property line	—————	Original lot line	-----
Edge of pavement or roadway	-----	Deed lot number	(15)
Corporation line	-----	Parcel or index number	(29)
District line	-----	Improvement	o
County line	-----	Railroad	+

Revisions

1	4-15-64	9	17
2	July 1962	10	18
3	July 1962	11	19
4	O.G.I.S 5-15-95 J.E.B.	12	20
5	SLS INC. 6/29/98 JWM	13	21
6		14	22
7		15	23
8		16	24

KEY MAP

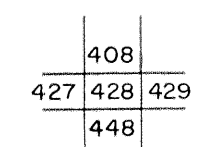

**MCDOWELL COUNTY**  
STATE OF WEST VIRGINIA  
Office of Assessor

DISTRICT

**BIG CREEK**

SHEET NO: 428

Date, Aerial Photography: April, 1961 Date, Map: July, 1962  
Photo No: Scale: 1" = 400'