


128

128 129

P P
16 20

P P
16 21

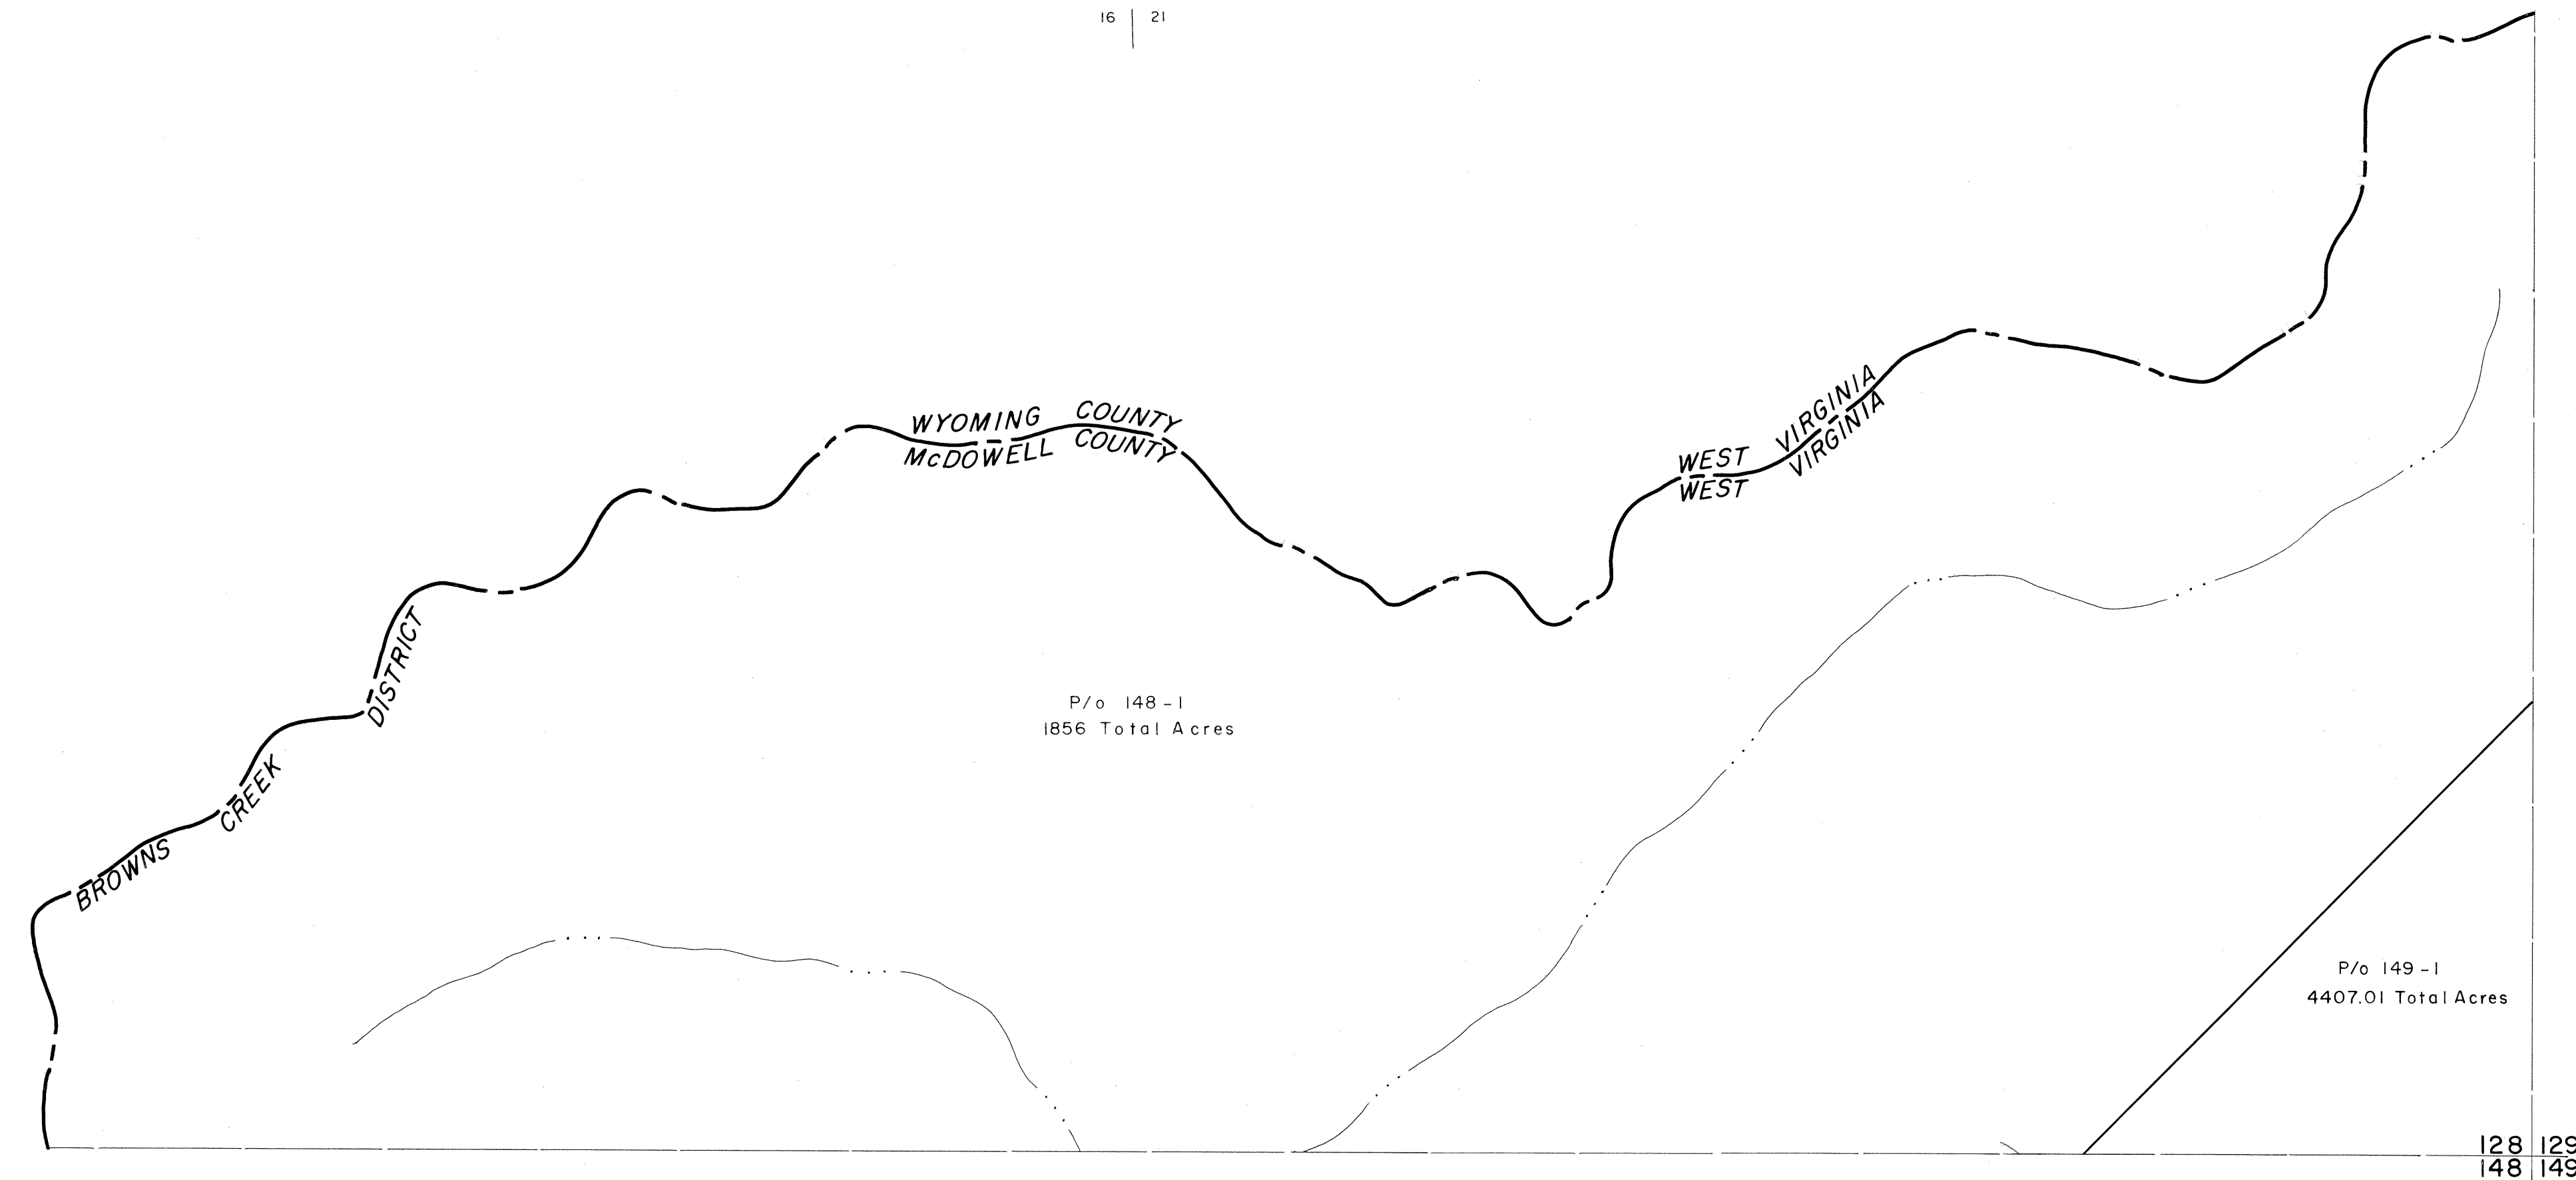

147 128
148

128 129
148 149

For Tax Purposes Only

Prepared by
MICHAEL BAKER, JR., INC.
Consulting Engineers
Rochester, Pennsylvania


Legend

| | | | |
|-----------------------------|-------|------------------------|---------|
| Property line | ————— | Original lot line | ----- |
| Edge of pavement or roadway | ----- | Deed lot number | (15) |
| Corporation line | ----- | Parcel or index number | (22) |
| District line | ----- | Improvement | ○ |
| County line | ----- | Railroad | —+—+—+— |

Revisions

| | | | |
|---|-------------------|----|----|
| 1 | 4-15-64 | 9 | 17 |
| 2 | Revised to 7-1-63 | 10 | 18 |
| 3 | July 1968 | 11 | 19 |
| 4 | | 12 | 20 |
| 5 | | 13 | 21 |
| 6 | | 14 | 22 |
| 7 | | 15 | 23 |
| 8 | | 16 | 24 |

KEY MAP

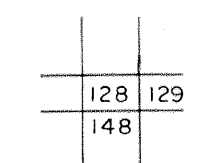

McDOWELL COUNTY
STATE OF WEST VIRGINIA
Office of Assessor

DISTRICT
BROWNS CREEK

SHEET NO: 128

Date, Aerial Photography: April, 1961
Photo No: Date, Map: July, 1962
Scale: 1" = 400'