


128 | 129


129 | 130

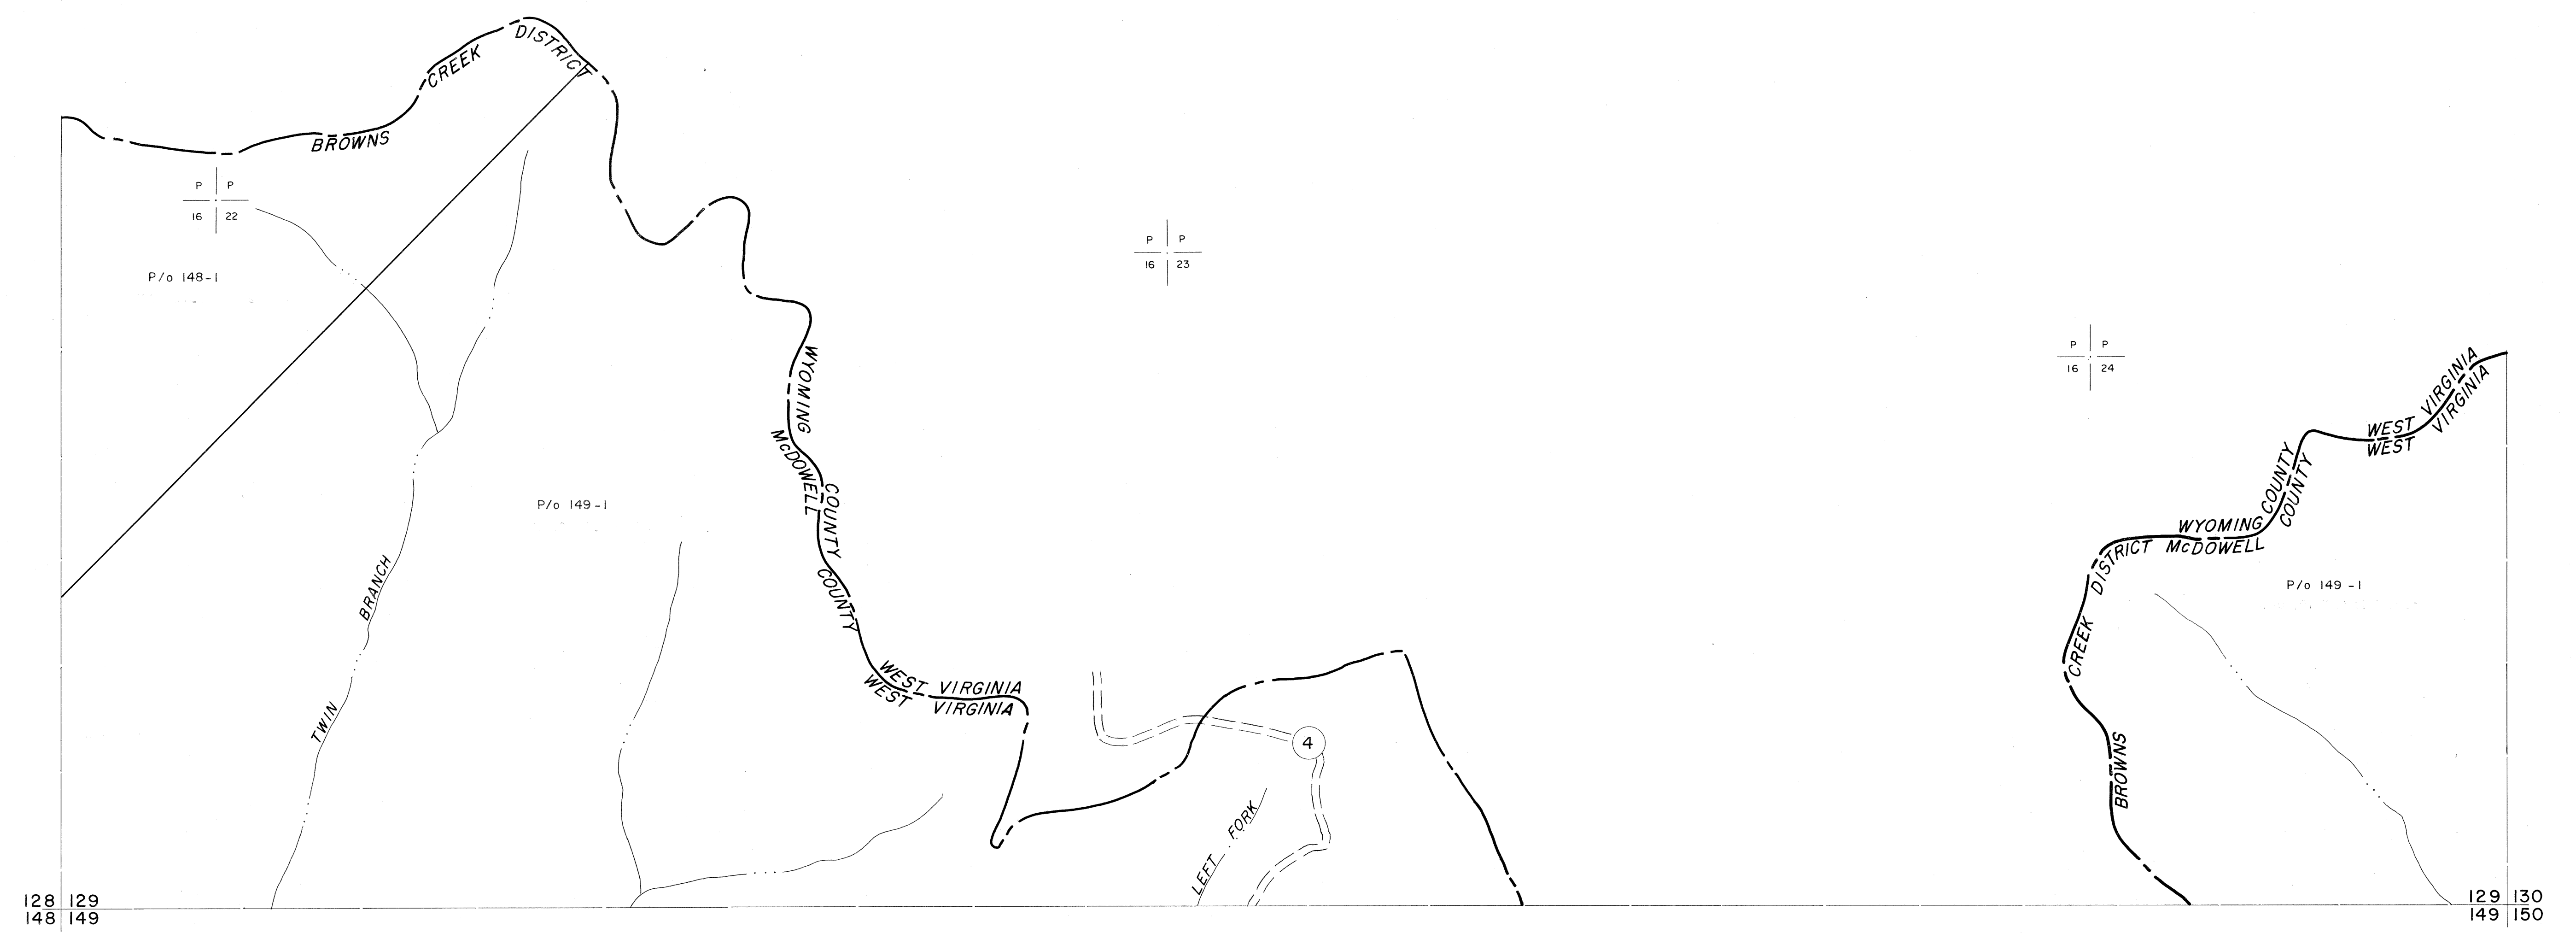

For Tax Purposes Only
 Prepared by
MICHAEL BAKER, JR., INC.
 Consulting Engineers
 Rochester, Pennsylvania

Legend	
Property line	—
Edge of pavement or roadway	- - - - -
Corporation line	— · — · —
District line	- - - - -
County line	— · — · —
Original lot line	- - - - -
Deed lot number	(15)
Parcel or index number	(2)
Improvement	o
Railroad	— + — + —

Revisions			
1	4-15-64	9	17
2	Revised to 7-1-63	10	18
3	July 1965	11	19
4	O.G.A.S. 12-1-96 J.E.B.	12	20
5		13	21
6		14	22
7		15	23
8		16	24

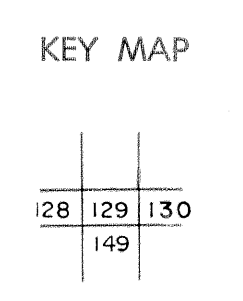

McDOWELL COUNTY
 STATE OF WEST VIRGINIA
 Office of Assessor

DISTRICT
BROWNS CREEK
 SHEET NO: 129
 Date, Aerial Photography: April, 1961
 Photo No: _____
 Date, Map: July, 1962
 Scale: 1" = 400'