


129 | 130
149 | 150

130 |
150 |

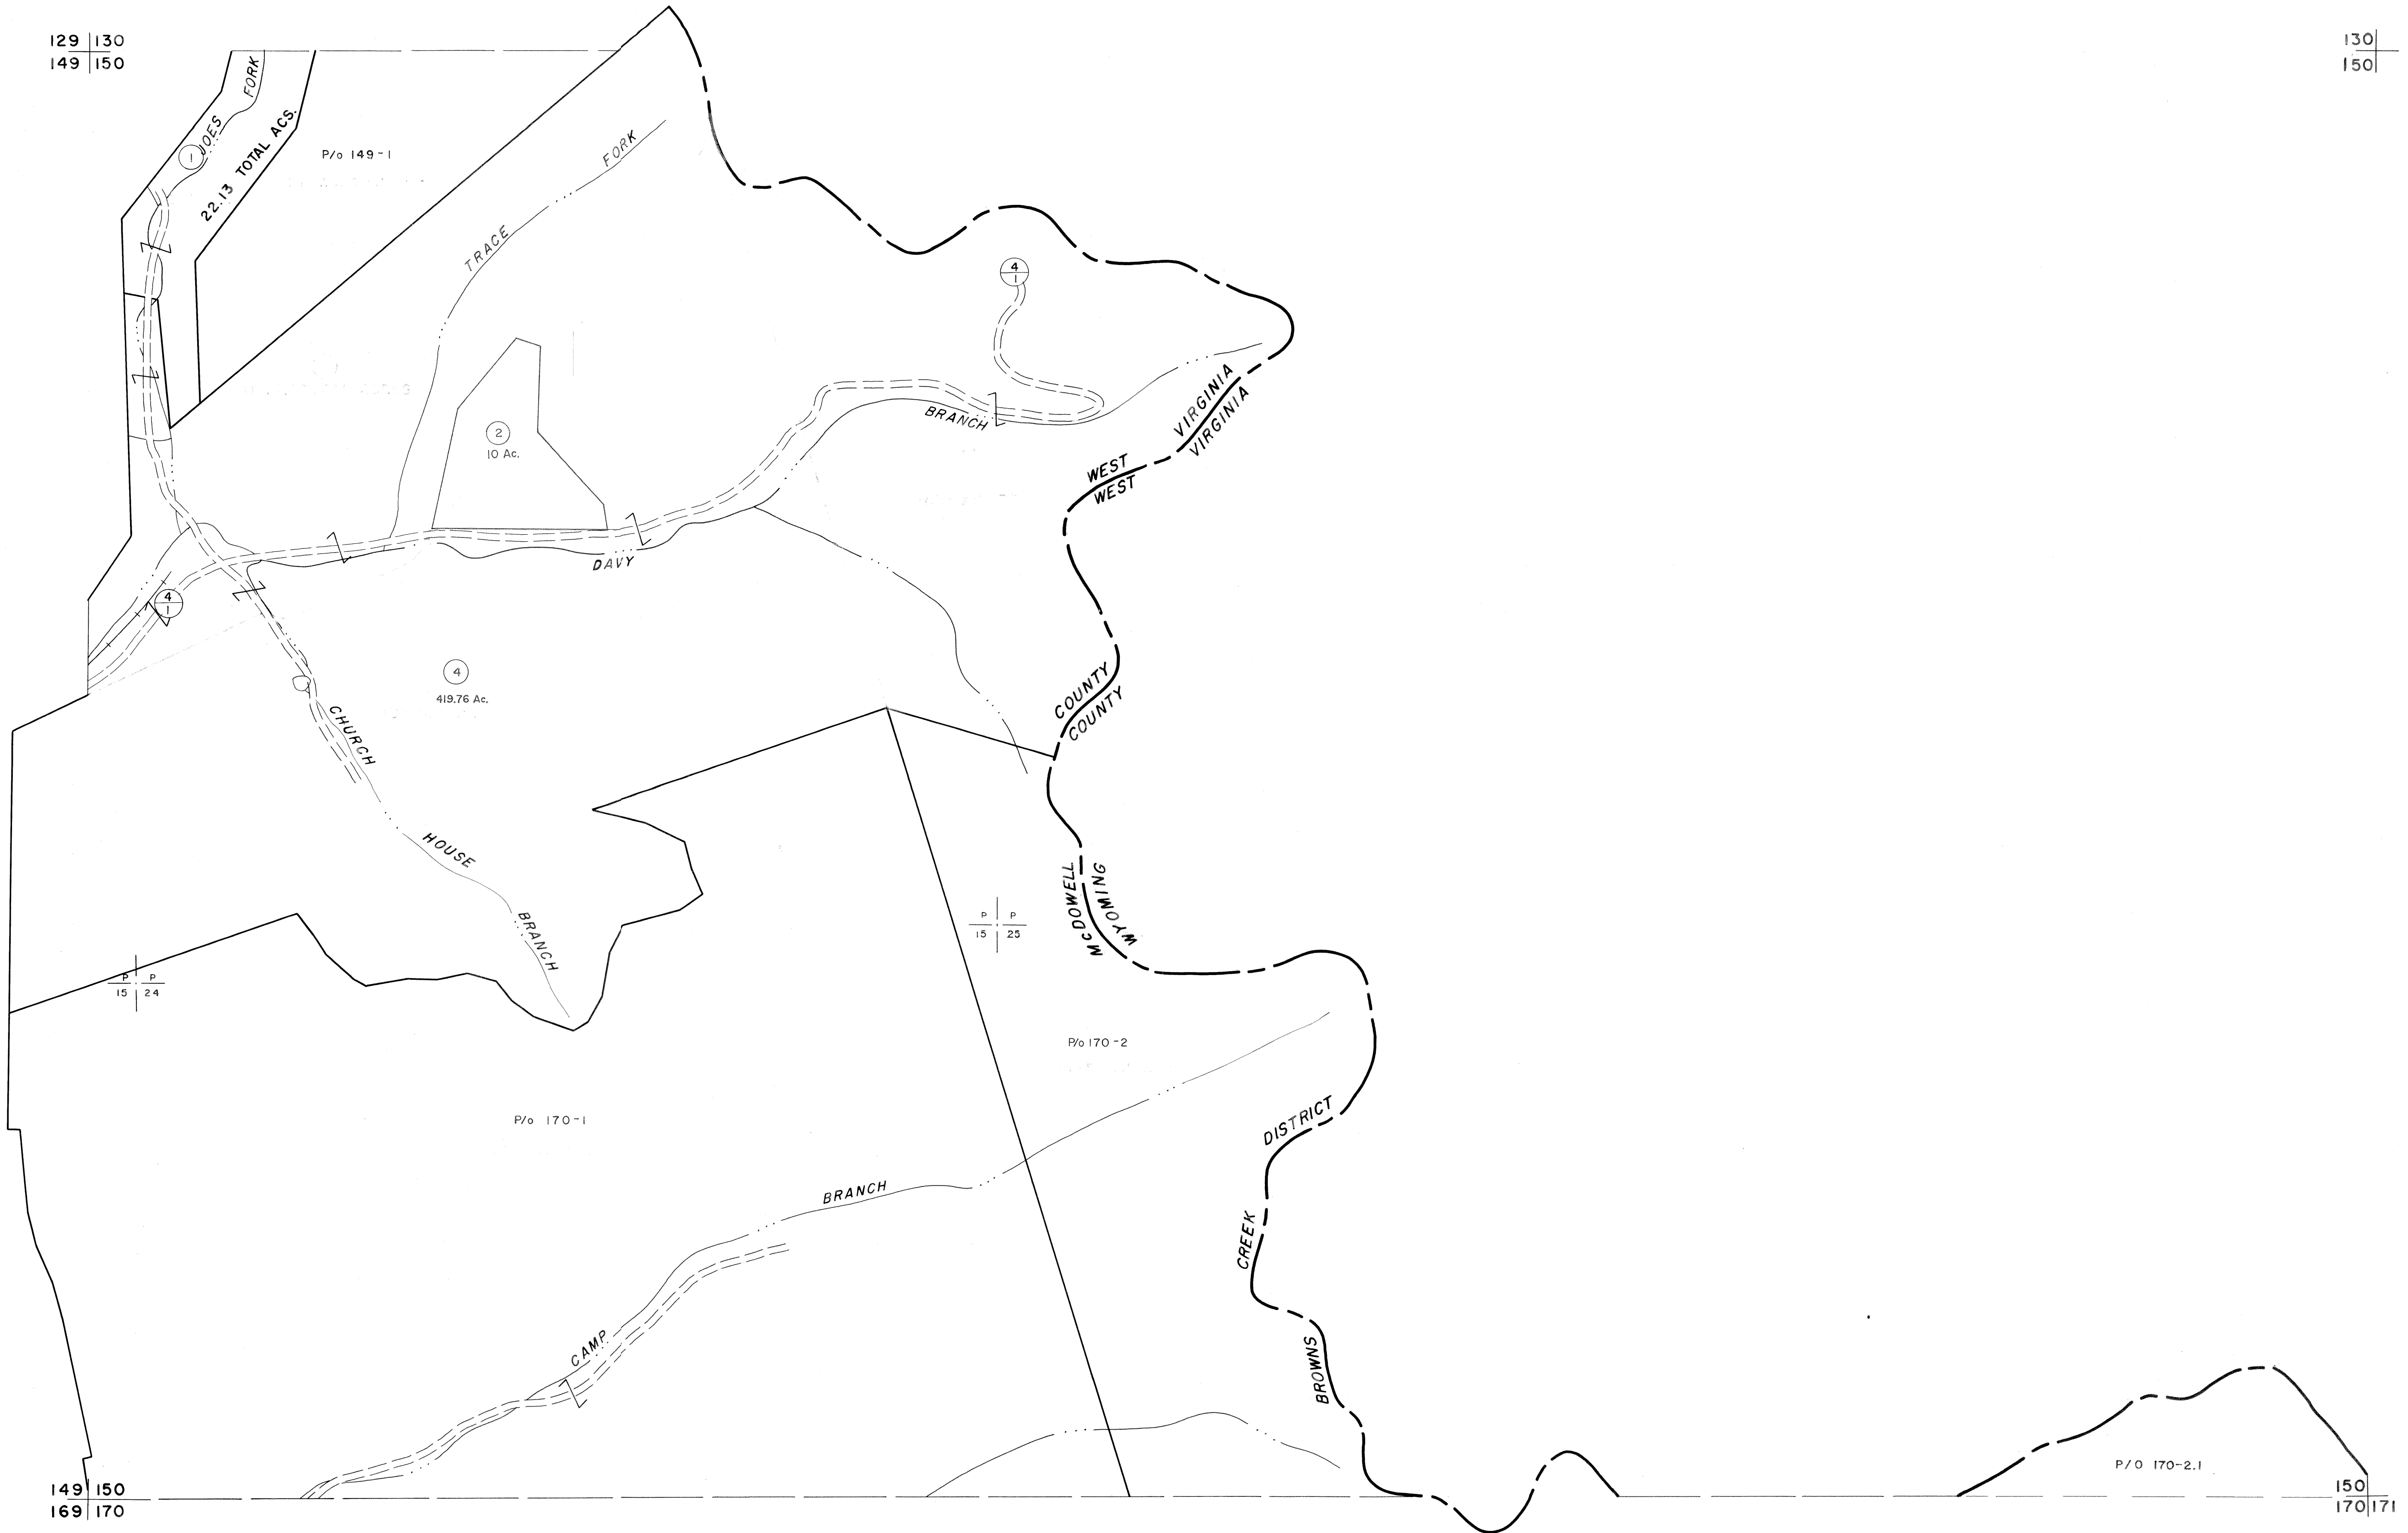

149 | 150
169 | 170

150 |
170 | 171

For Tax Purposes Only

Prepared by
MICHAEL BAKER, JR., INC.
Consulting Engineers
Rochester, Pennsylvania


Legend

Property line	—	Original lot line	- - - - -
Edge of pavement or roadway	—	Deed lot number	(15)
Corporation line	—	Parcel or index number	(2)
District line	- - - - -	Improvement	o
County line	- - - - -	Railroad	+

Revisions

1	4-15-64	9	17
2	8/22/67 7-1-65	10	18
3	1/2/78	11	19
4	O.G.I.S 12-1-96 J.E.B	12	20
5	SLS INC. 12/29/98 DSW	13	21
6	6-18-07 H.S	14	22
7		15	23
8		16	24

KEY MAP

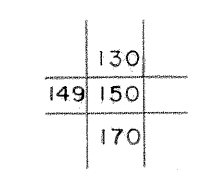

McDOWELL COUNTY
STATE OF WEST VIRGINIA
Office of Assessor

DISTRICT
BROWNS CREEK

SHEET NO: 150

Date, Aerial Photography: April, 1961 Date, Map: July, 1962
Photo No: Scale: 1" = 400'