

P/O BROWNS CREEK
230 - 39

(157)
5.92 Ac.

P/O BROWNS CREEK
230 - 42


(4)
7.39 Ac.

P/O 20-1

(159)
6 Ac.

4.8 ACRES

P/O 22-1

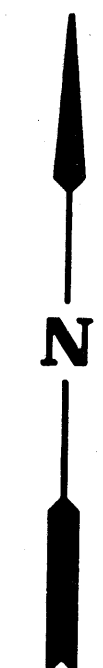

For Tax Purposes Only

Prepared by
MICHAEL BAKER, JR., INC.
Consulting Engineers
Rochester, Pennsylvania


Legend

| | | | |
|-----------------------------|-------|------------------------|-------|
| Property line | ————— | Original lot line | ----- |
| Edge of pavement or roadway | ————— | Deed lot number | (15) |
| Corporation line | ----- | Parcel or index number | (99) |
| District line | ----- | Improvement | o |
| County line | ----- | Railroad | —+— |

Revisions

| | | | |
|---|-------------------|----|----|
| 1 | 4-15-64 | 9 | 17 |
| 2 | Revised to 7-1-82 | 10 | 18 |
| 3 | 7/1/84 | 11 | 19 |
| 4 | Survey 1985 | 12 | 20 |
| 5 | ESI 4/18/01 | 13 | 21 |
| 6 | | 14 | 22 |
| 7 | | 15 | 23 |
| 8 | | 16 | 24 |

KEY MAP

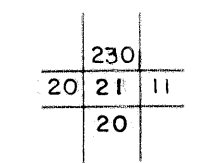

McDOWELL COUNTY
STATE OF WEST VIRGINIA
Office of Assessor

DISTRICT
WELCH (BROWNS CREEK)

SHEET NO: 21

Date, Aerial Photography: April, 1961 Date, Map: July, 1962
Photo No: 294-11-27 Scale: 1"=100'