


227 228
247 248

228 229
248 249

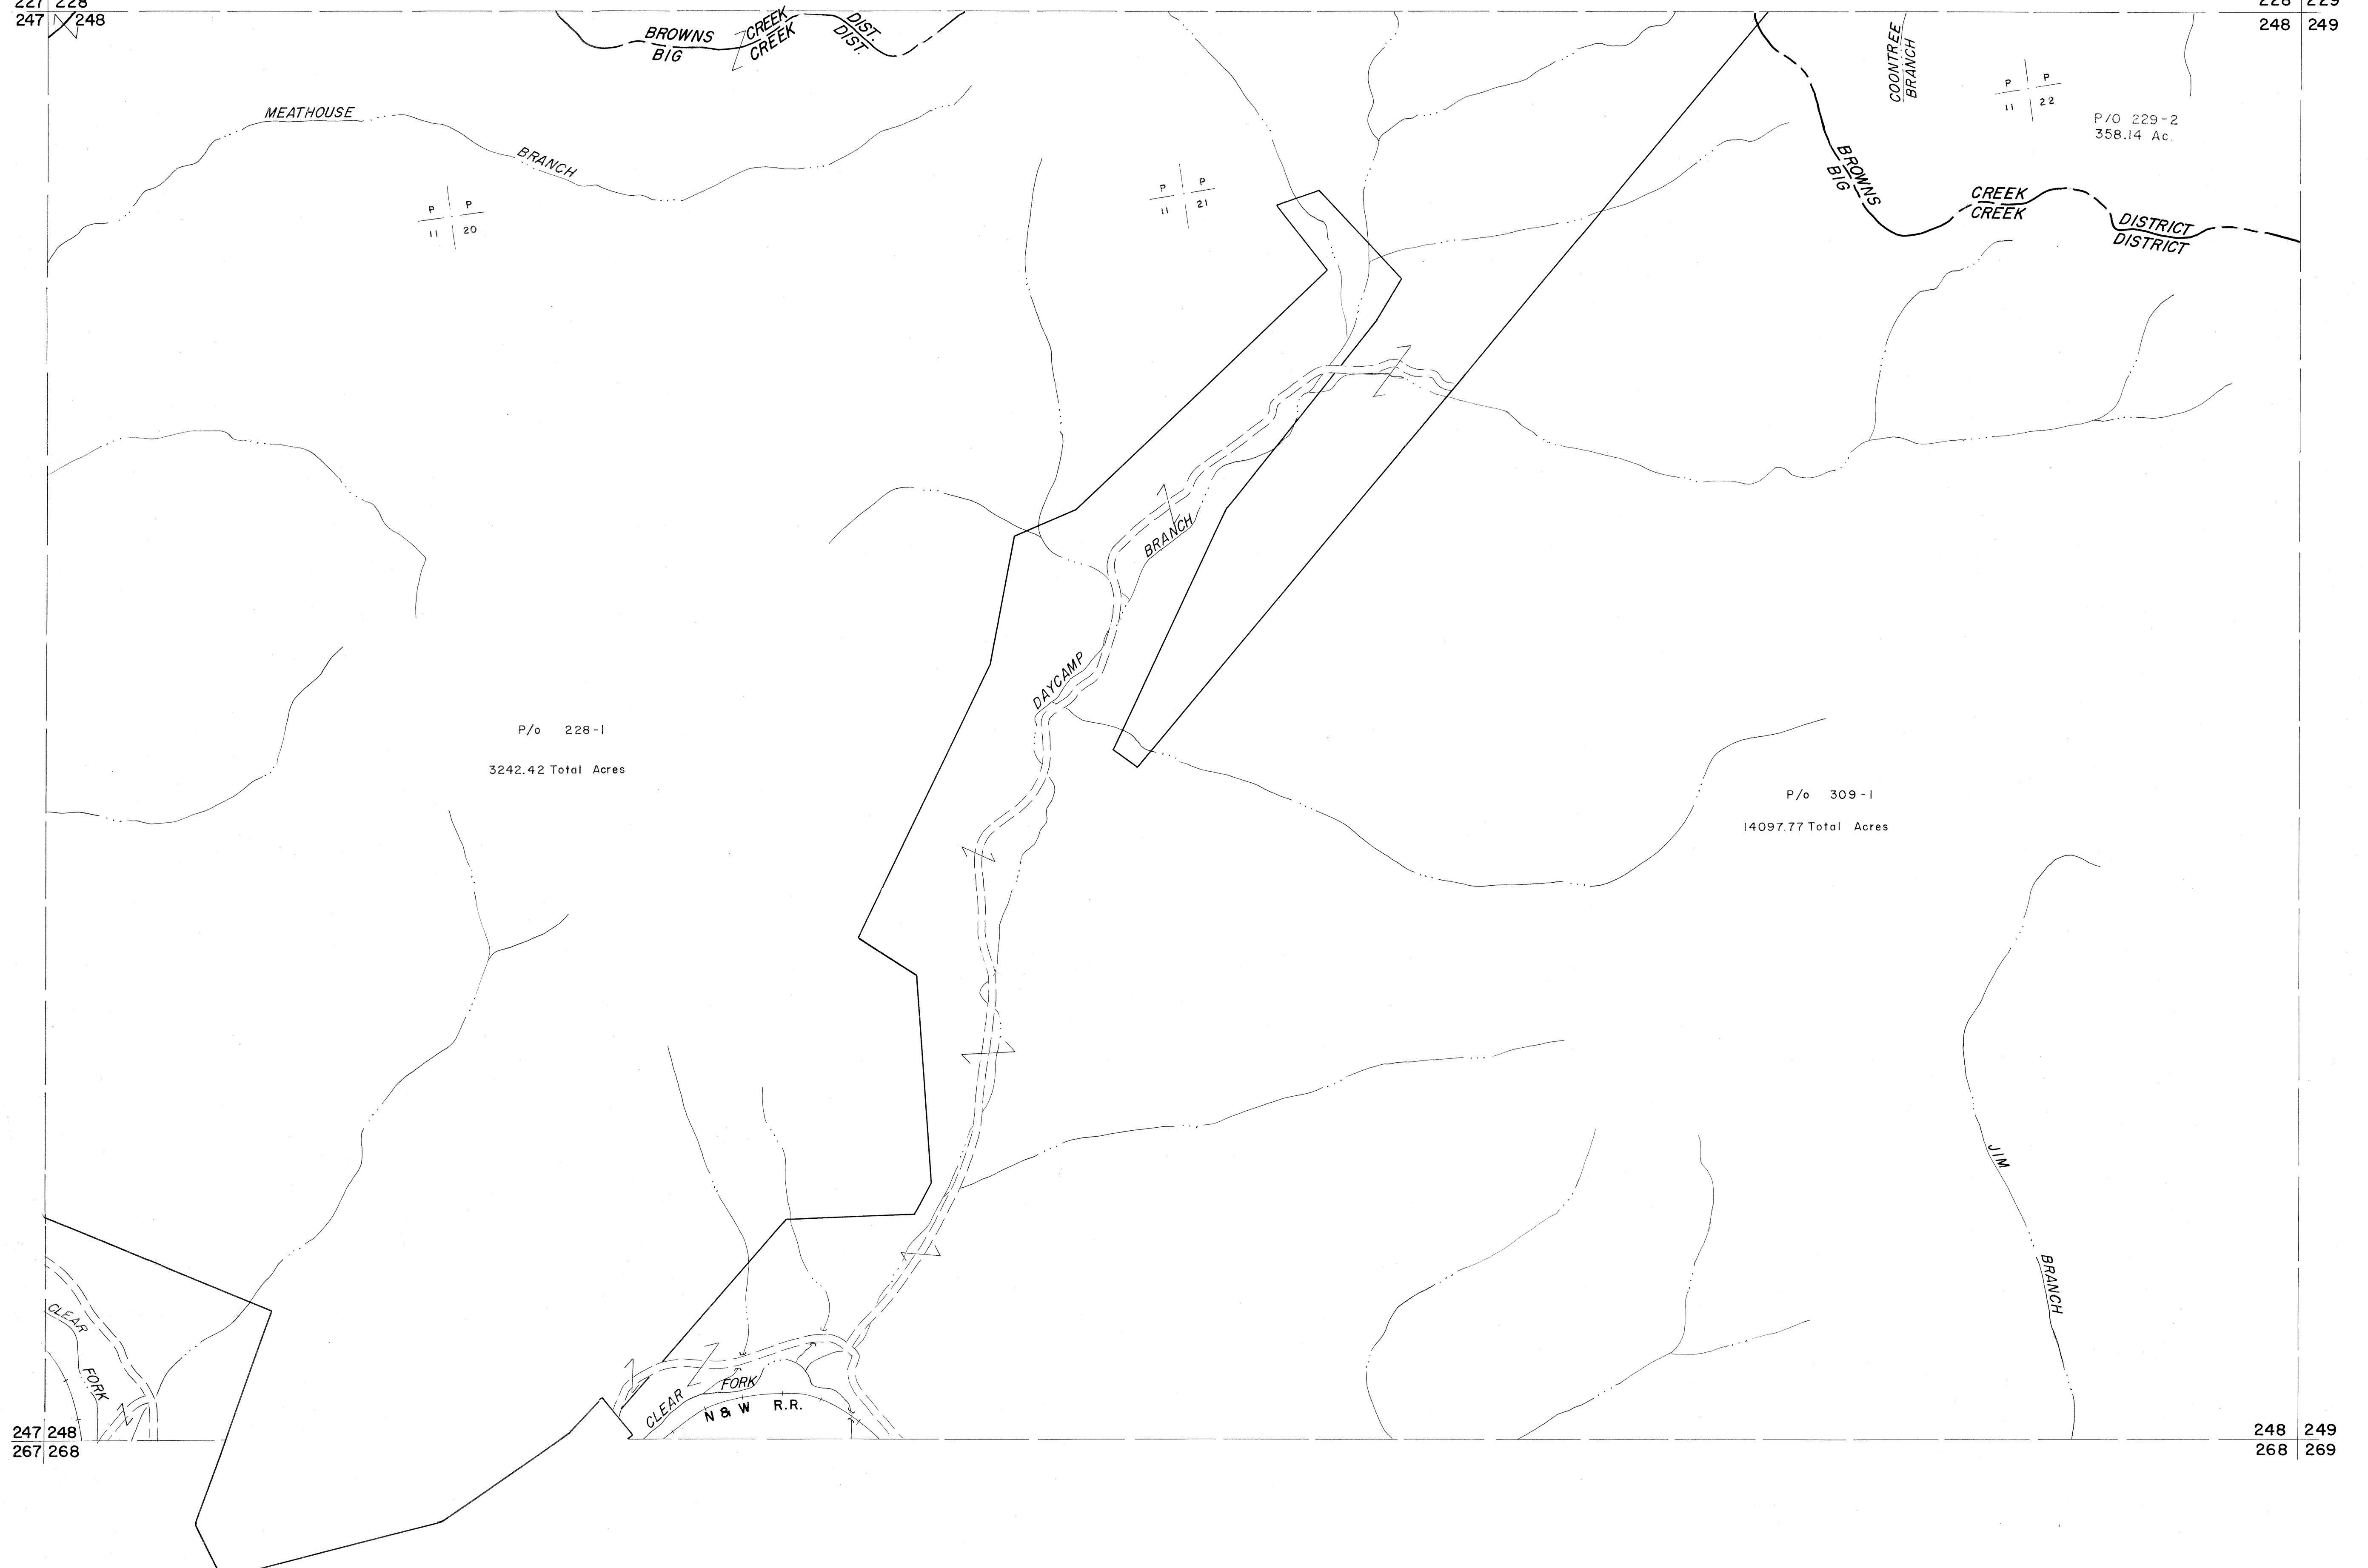

247 248
267 268

248 249
268 269

For Tax Purposes Only

Prepared by
MICHAEL BAKER, JR., INC.
Consulting Engineers
Rochester, Pennsylvania

Legend

Property line	—————	Original lot line	-----
Edge of pavement or roadway	-----	Dead lot number	(15)
Corporation line	-----	Parcel or index number	(20)
District line	-----	Improvement	(O)
County line	-----	Railroad	—+—+—+—

Revisions

1	4-15-64	9	17
2	July 1962	10	18
3	July 1962	11	19
4	Revised to 7-1-66 DF	12	20
5		13	21
6		14	22
7		15	23
8		16	24

KEY MAP



McDOWELL COUNTY
STATE OF WEST VIRGINIA
Office of Assessor

DISTRICT

BIG CREEK

SHEET NO: 248

Date, Aerial Photography: April, 1961 Date, Map: July, 1962
Photo No: Scale: 1" = 400'