


246 247
266 267

247 248
267 268

266 267
286 287

267 268
287 288

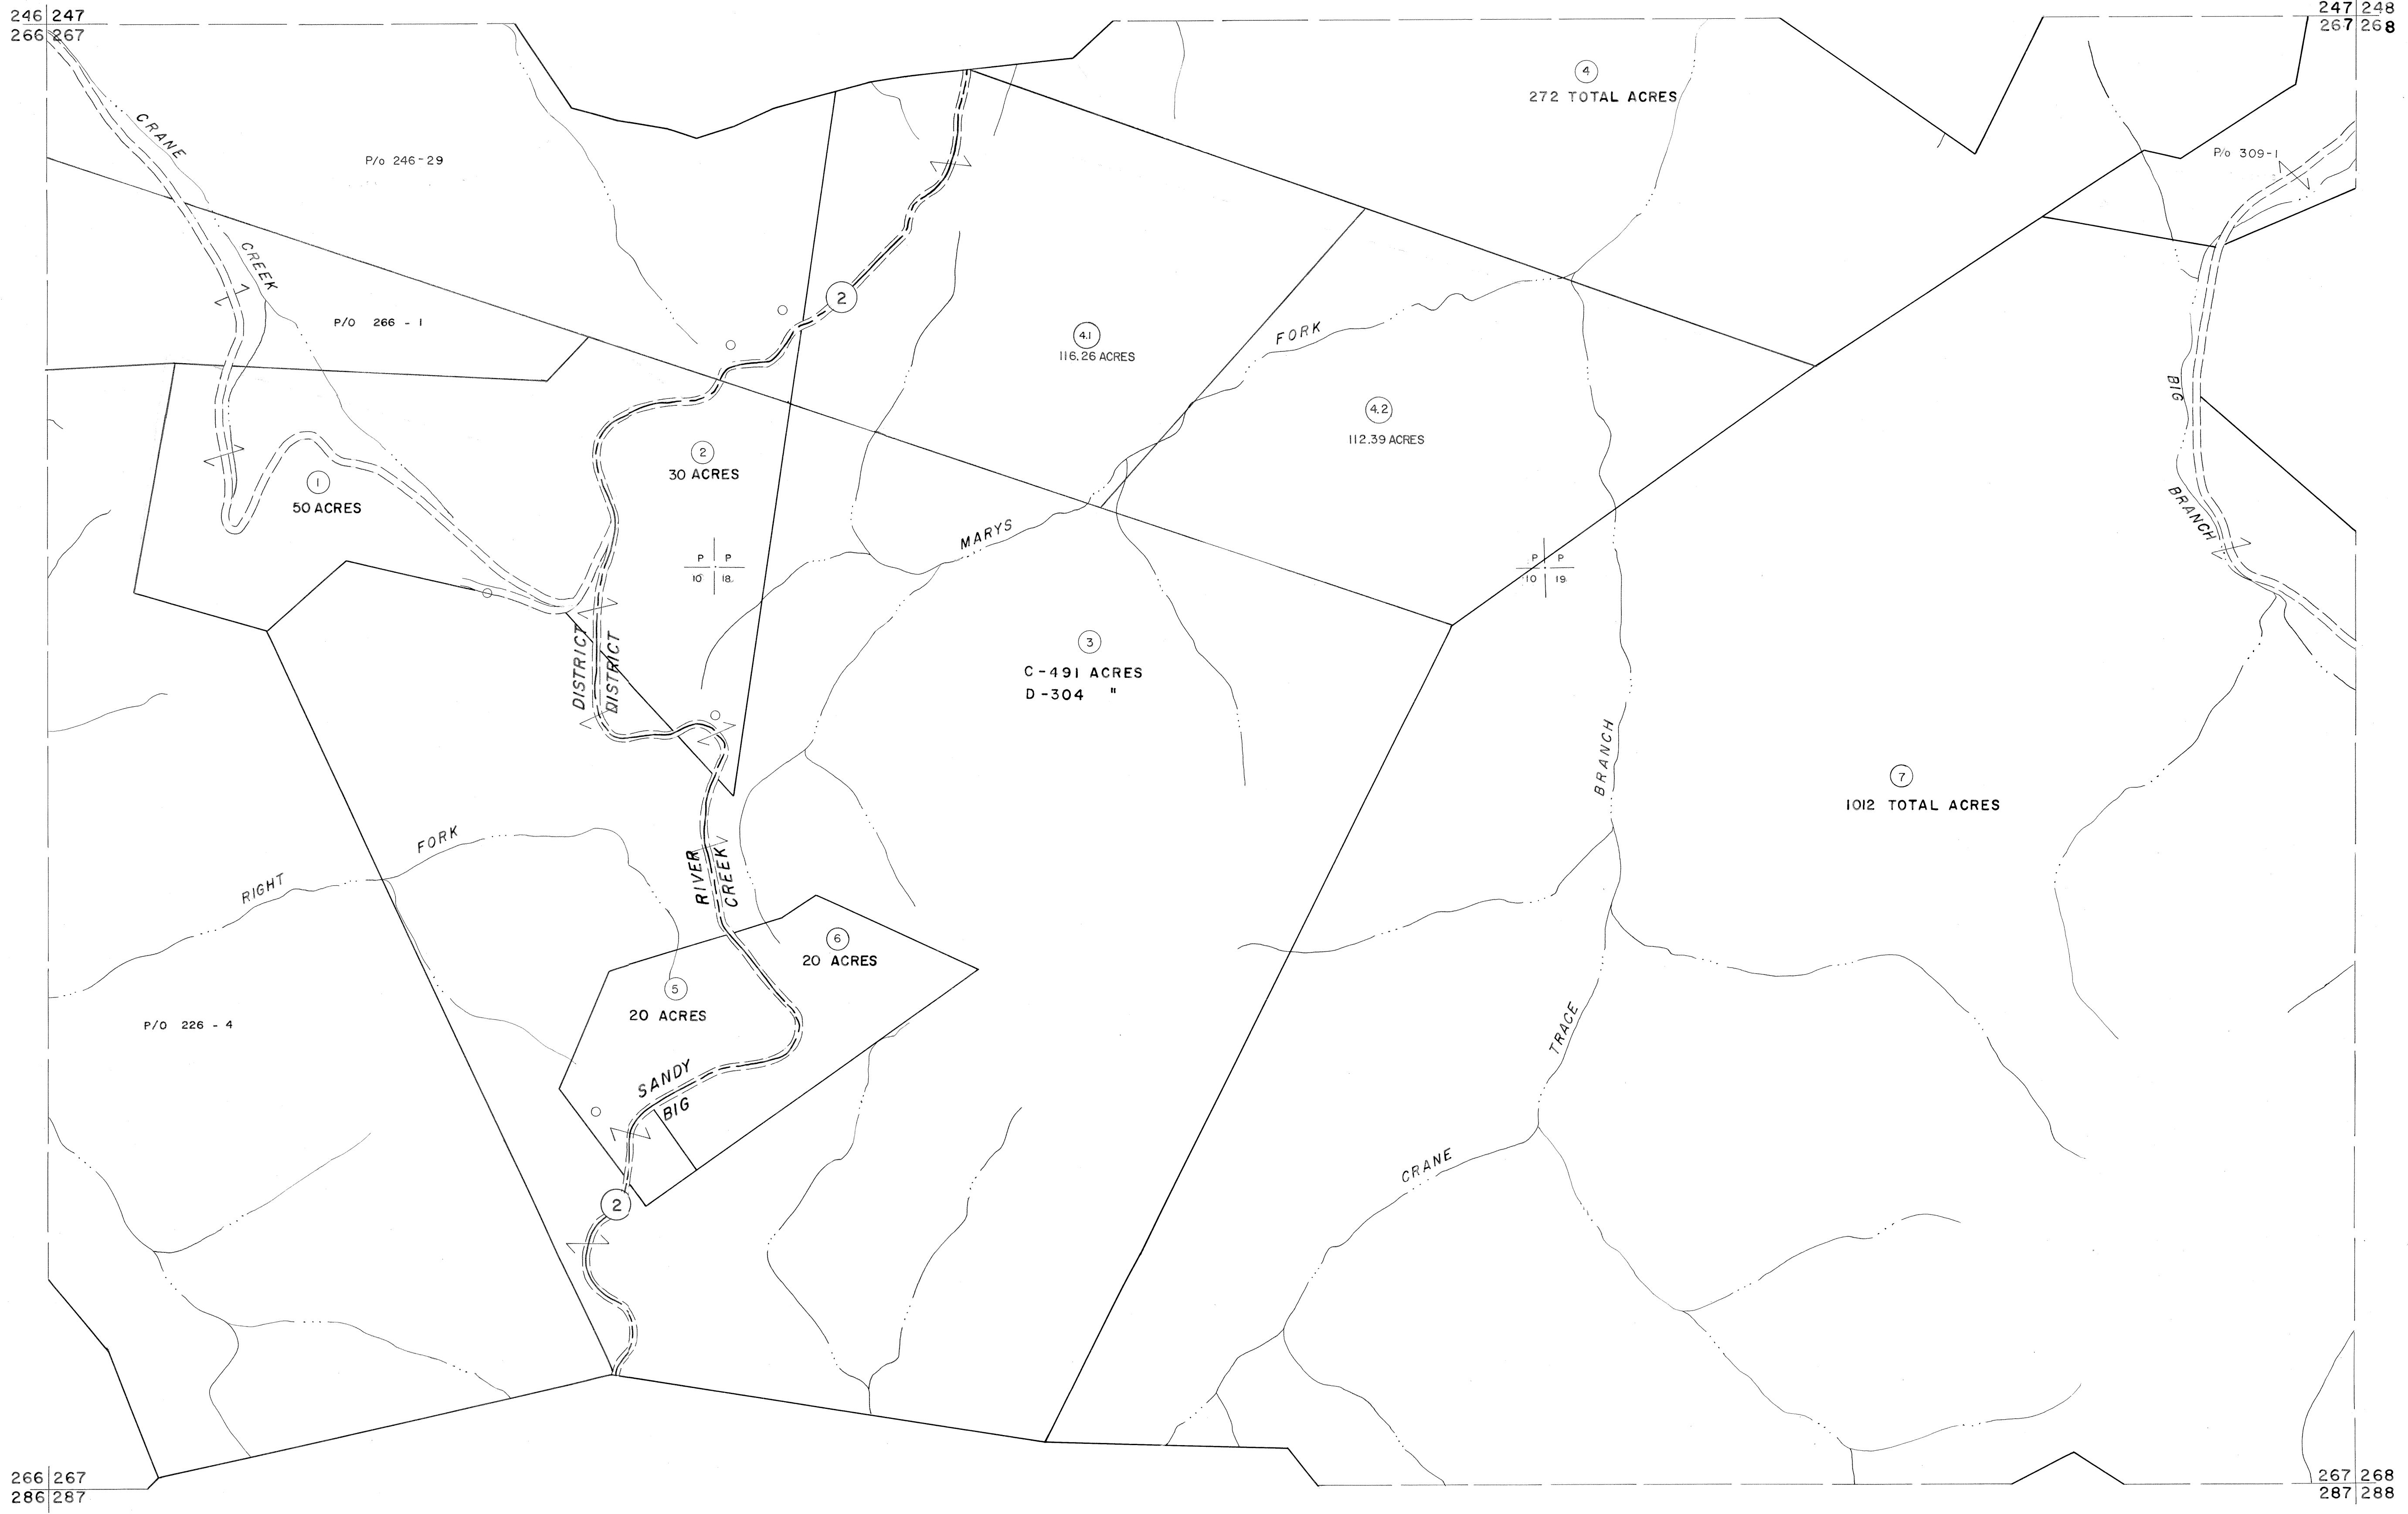

For Tax Purposes Only

Prepared by
MICHAEL BAKER, JR., INC.
Consulting Engineers
Rochester, Pennsylvania


Legend

Property line	———	Original lot line	-----
Edge of pavement or roadway	———	Deed lot number	(15)
Corporation line	-----	Parcel or index number	(99)
District line	-----	Improvement	O
County line	-----	Railroad	+

Revisions

1	4-15-64	9	17
2	Revised to 7-1-83	10	18
3	July, 1985	11	19
4	Revised to 7-1-88	12	20
5	O.G.I.S 5-15-95 J.E.B	13	21
6	O.G.I.S 12-1-96 J.E.B	14	22
7	ESI 4/27/01 REK	15	23
8		16	24

KEY MAP

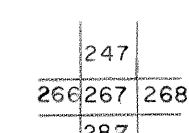

McDOWELL COUNTY
STATE OF WEST VIRGINIA
Office of Assessor

DISTRICT SANDY RIVER
BIG CREEK

SHEET NO: 267

Date, Aerial Photography: April, 1961 Date, Map: July, 1962
Photo No: Scale: 1" = 400'