


261
281

281
301

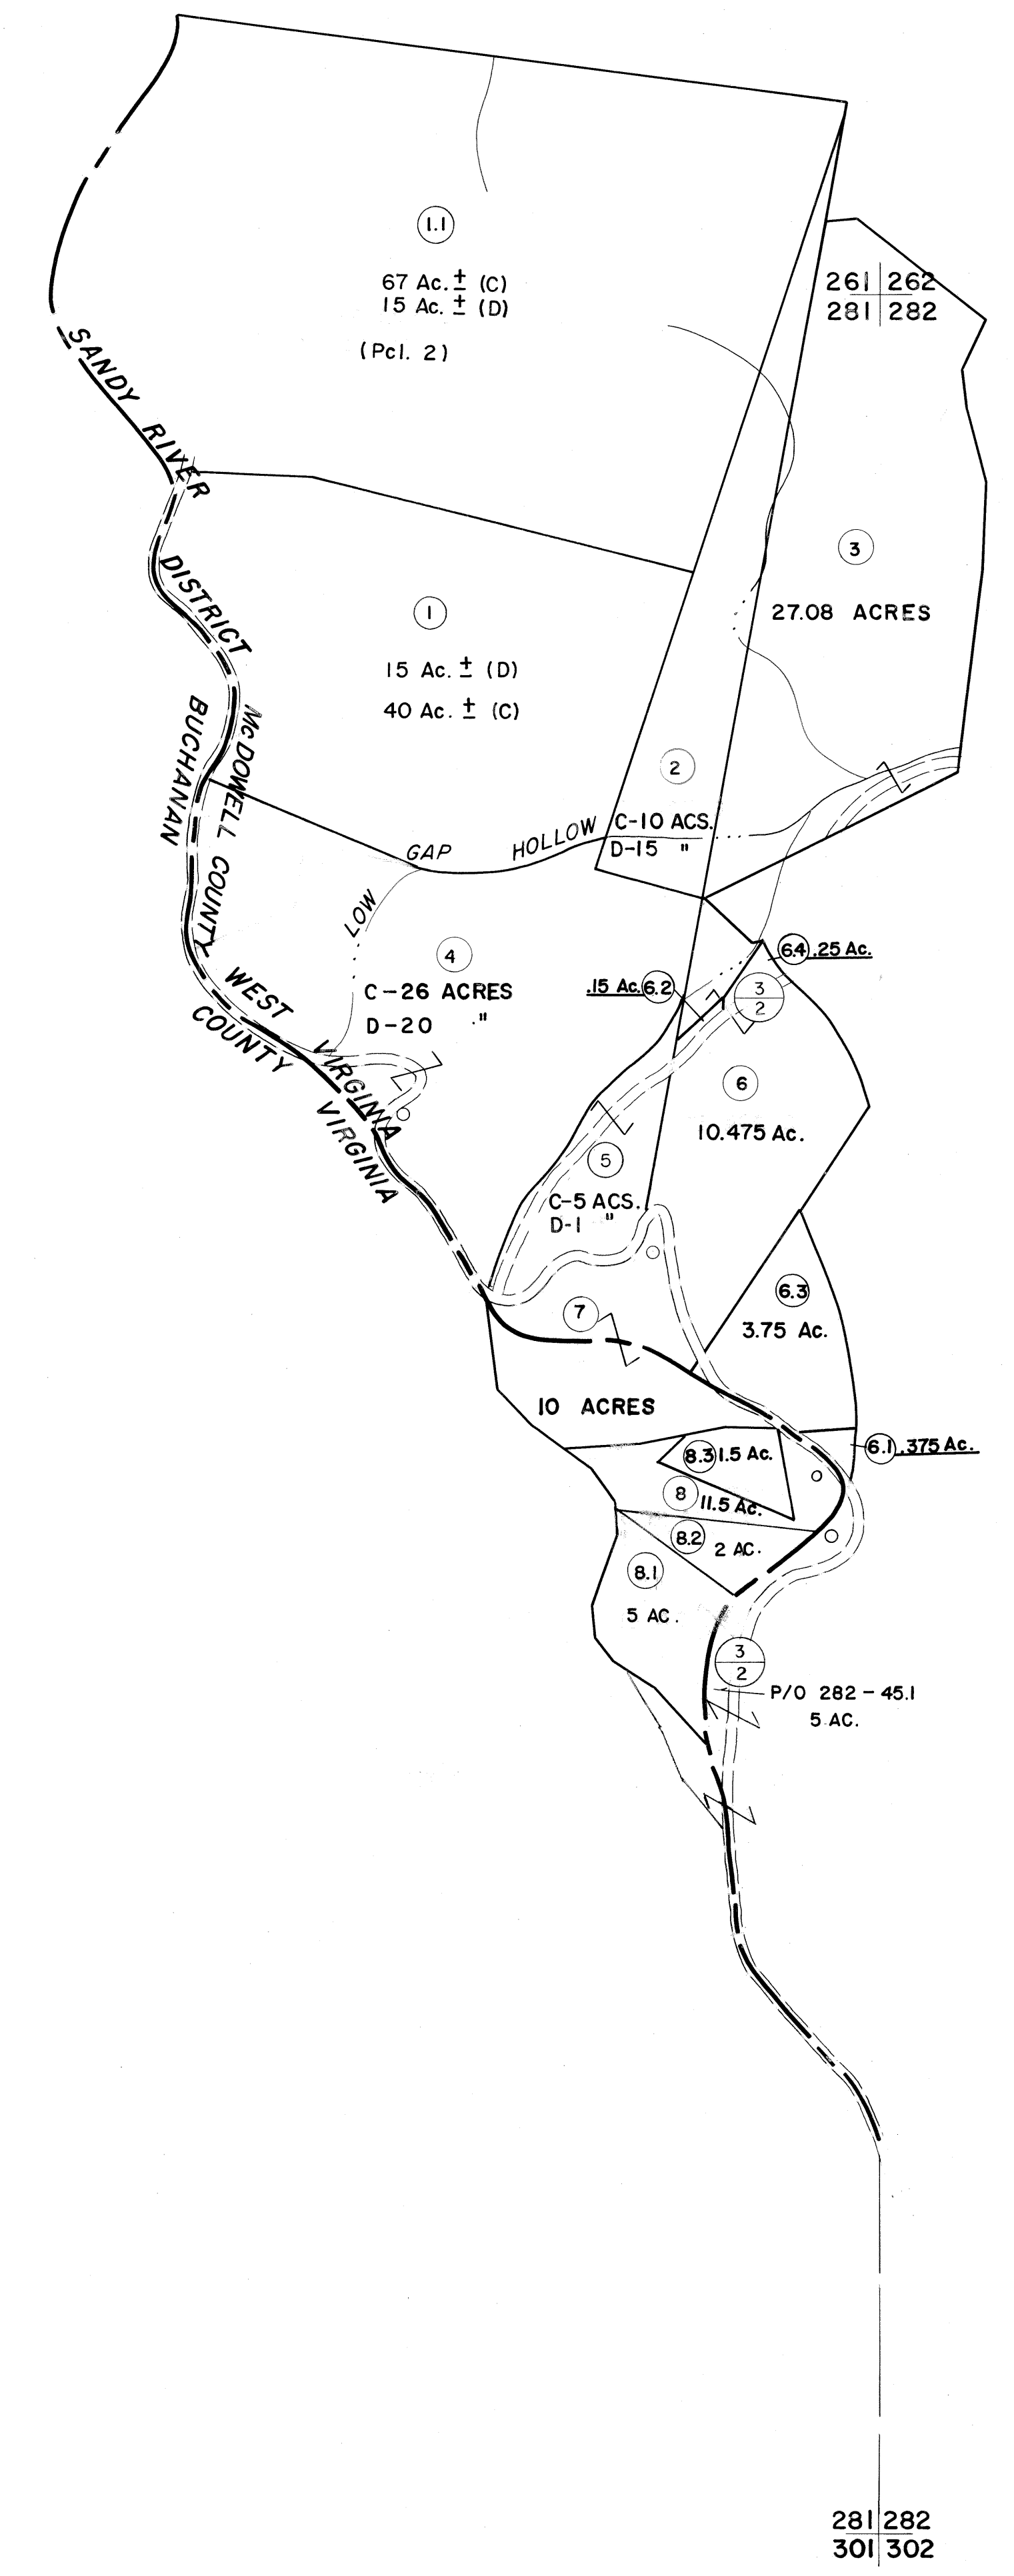

281 282
301 302

For Tax Purposes Only

Prepared by
MICHAEL BAKER, JR., INC.
Consulting Engineers
Rochester, Pennsylvania

Legend

Property line	—	Original lot line	---
Edge of pavement or roadway	---	Deed lot number	(15)
Corporation line	---	Parcel or index number	(9)
District line	---	Improvement	o
County line	---	Railroad	+

Revisions

1	4-15-64	9	17
2	12-10-74	10	18
3	Revised to 7-1-83	11	19
4	July 1985	12	20
5	Revised to 7-1-88	13	21
6		14	22
7		15	23
8		16	24

KEY MAP

261
281 282
301

McDOWELL COUNTY
STATE OF WEST VIRGINIA
Office of Assessor

DISTRICT

SANDY RIVER

SHEET NO: 281

Date, Aerial Photography: April, 1961 Date, Map: July, 1962
Photo No: Scale: 1" = 400'