


328 329
348 349

329 330
349 350

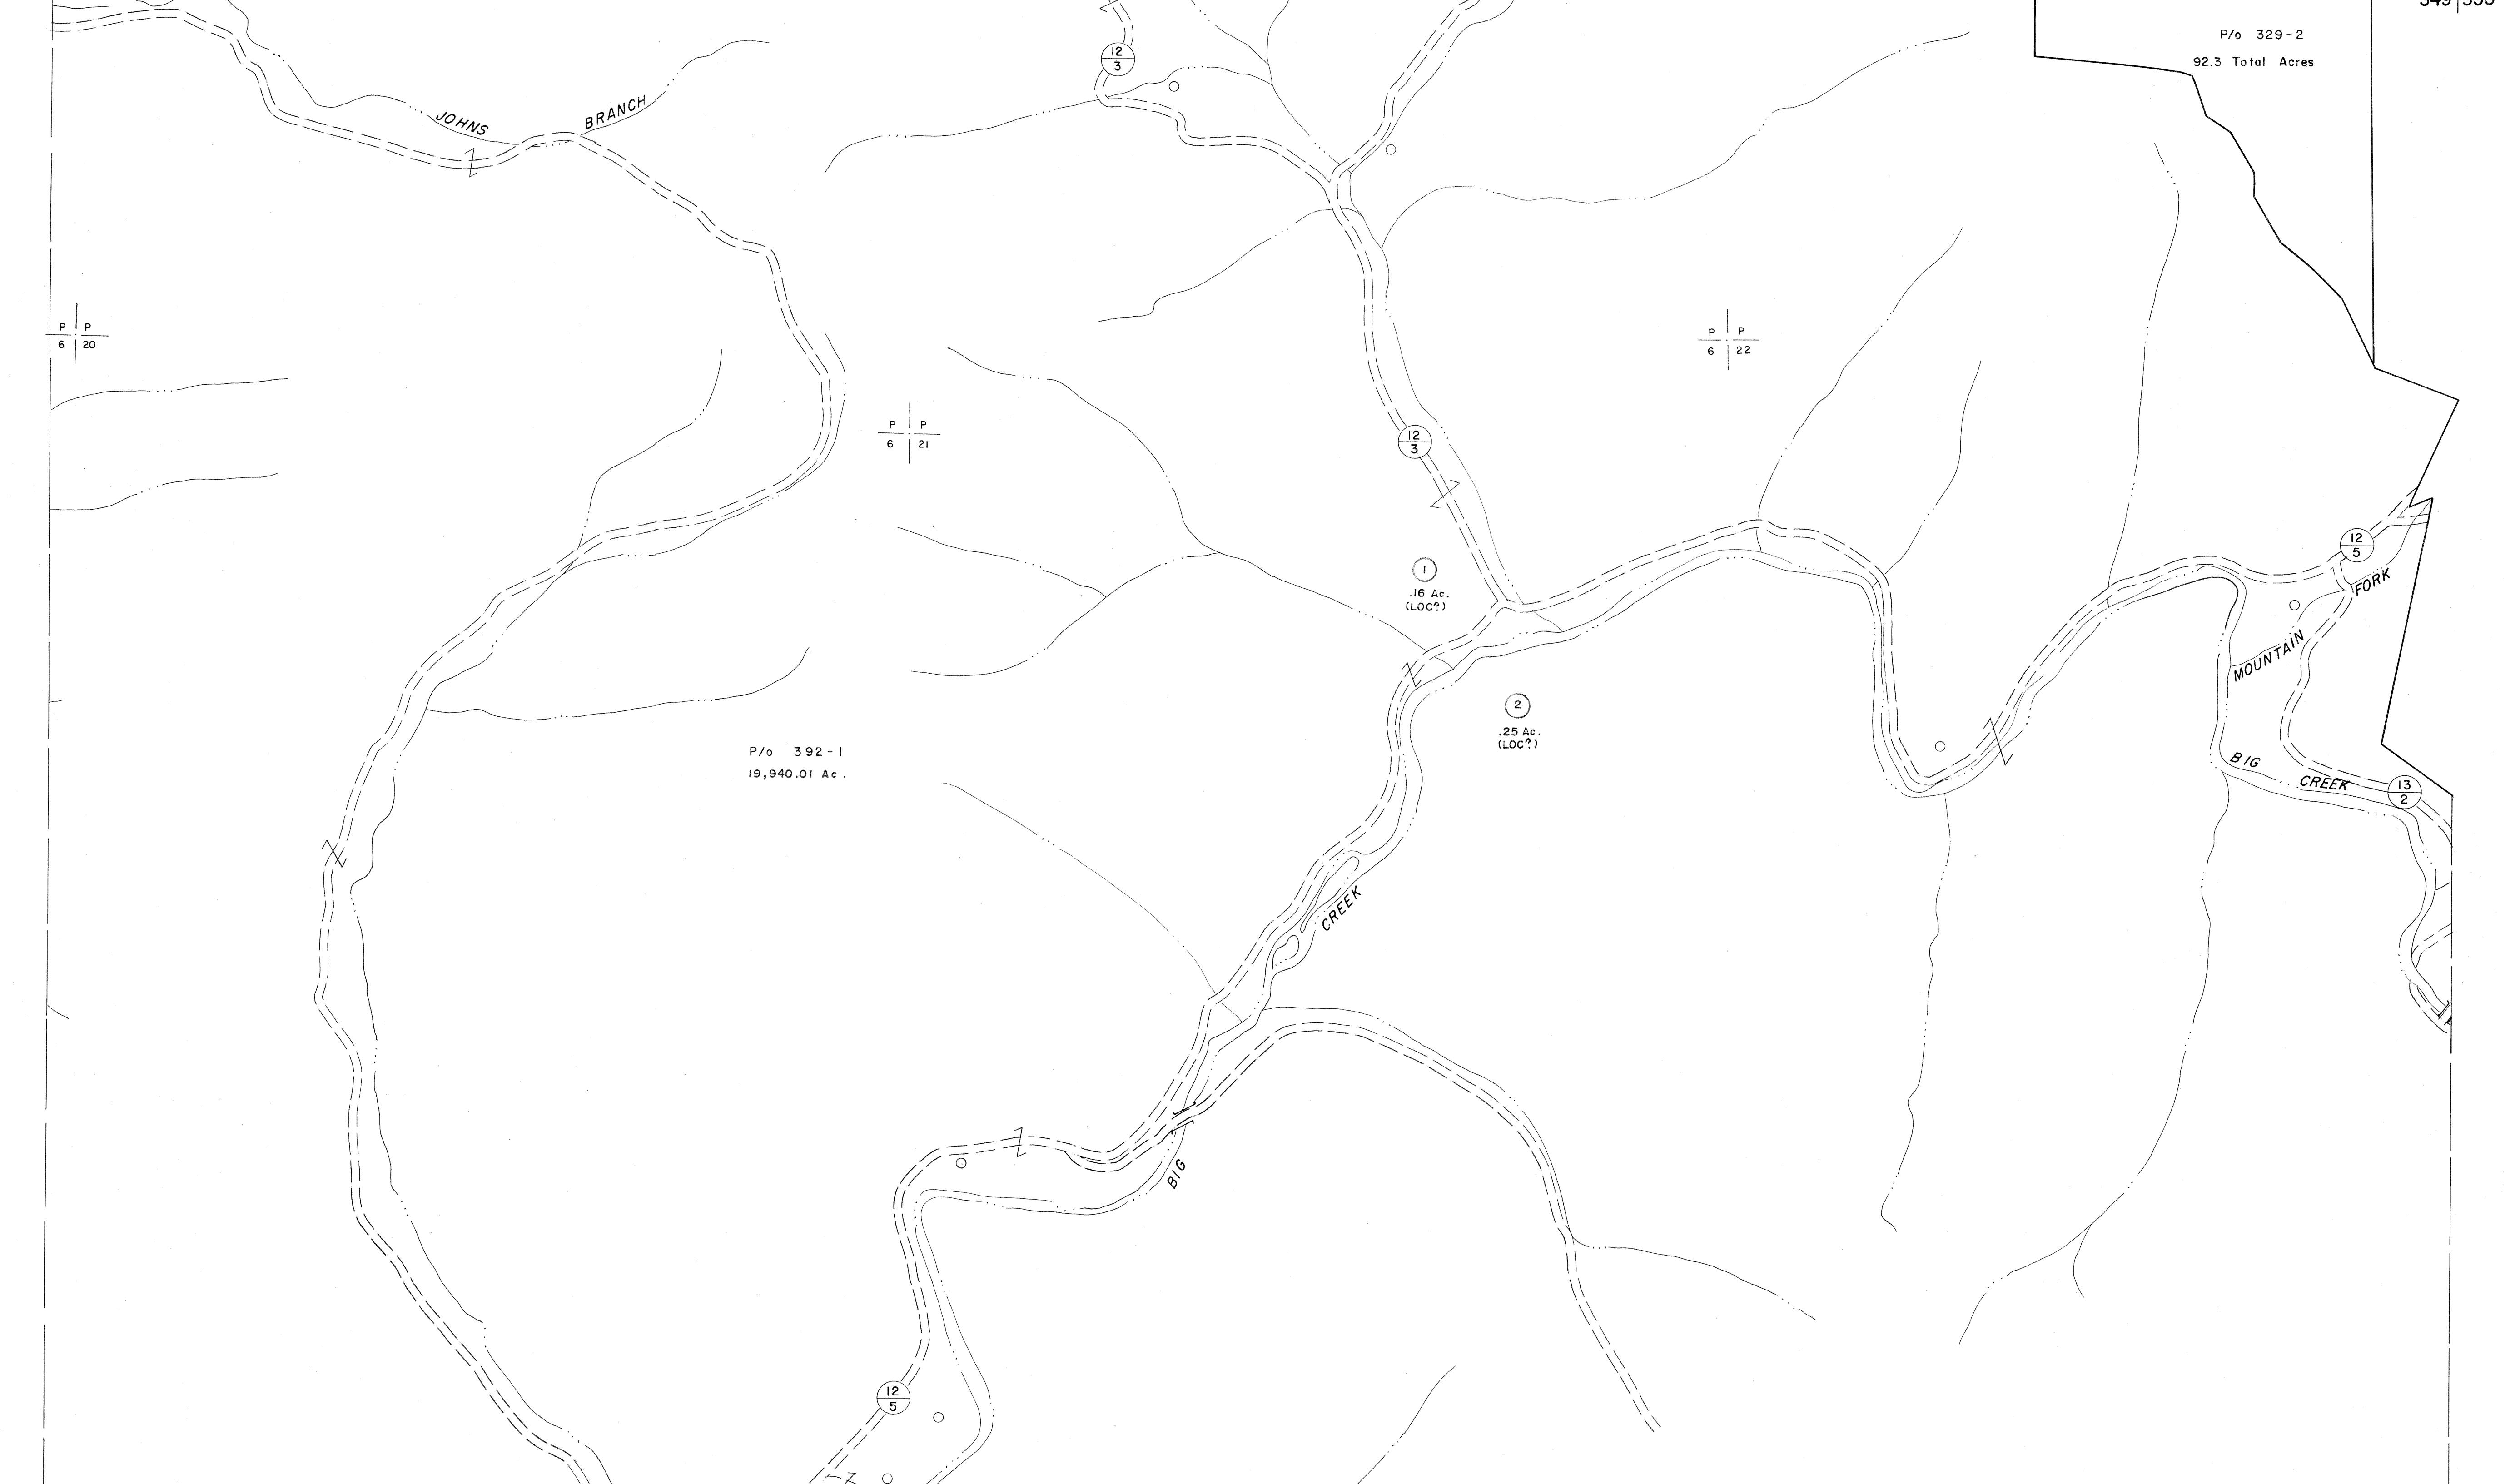

348 349
368 369


349 350
369 370

For Tax Purposes Only

Prepared by
MICHAEL BAKER, JR., INC.
Consulting Engineers
Rochester, Pennsylvania

| Legend | |
|-----------------------------|------------------------|
| Property line | Original lot line |
| Edge of pavement or roadway | Deed lot number |
| Corporation line | Parcel or index number |
| District line | Improvement |
| County line | Railroad |

| Revisions | | | |
|-----------|-----------------------|----|----|
| 1 | 4-15-64 | 9 | 17 |
| 2 | July, 1963 | 10 | 18 |
| 3 | 1963 | 11 | 19 |
| 4 | O.G.S. 5-15-95 J.E.B. | 12 | 20 |
| 5 | | 13 | 21 |
| 6 | | 14 | 22 |
| 7 | | 15 | 23 |
| 8 | | 16 | 24 |

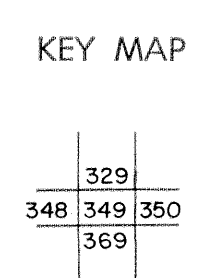

McDOWELL COUNTY
STATE OF WEST VIRGINIA
Office of Assessor

DISTRICT **BIG CREEK**

SHEET NO: 349

Date, Aerial Photography: April, 1961 Date, Map: July, 1962
Photo No: Scale: 1" = 400'