


344 345
364 365

345 346
365 366

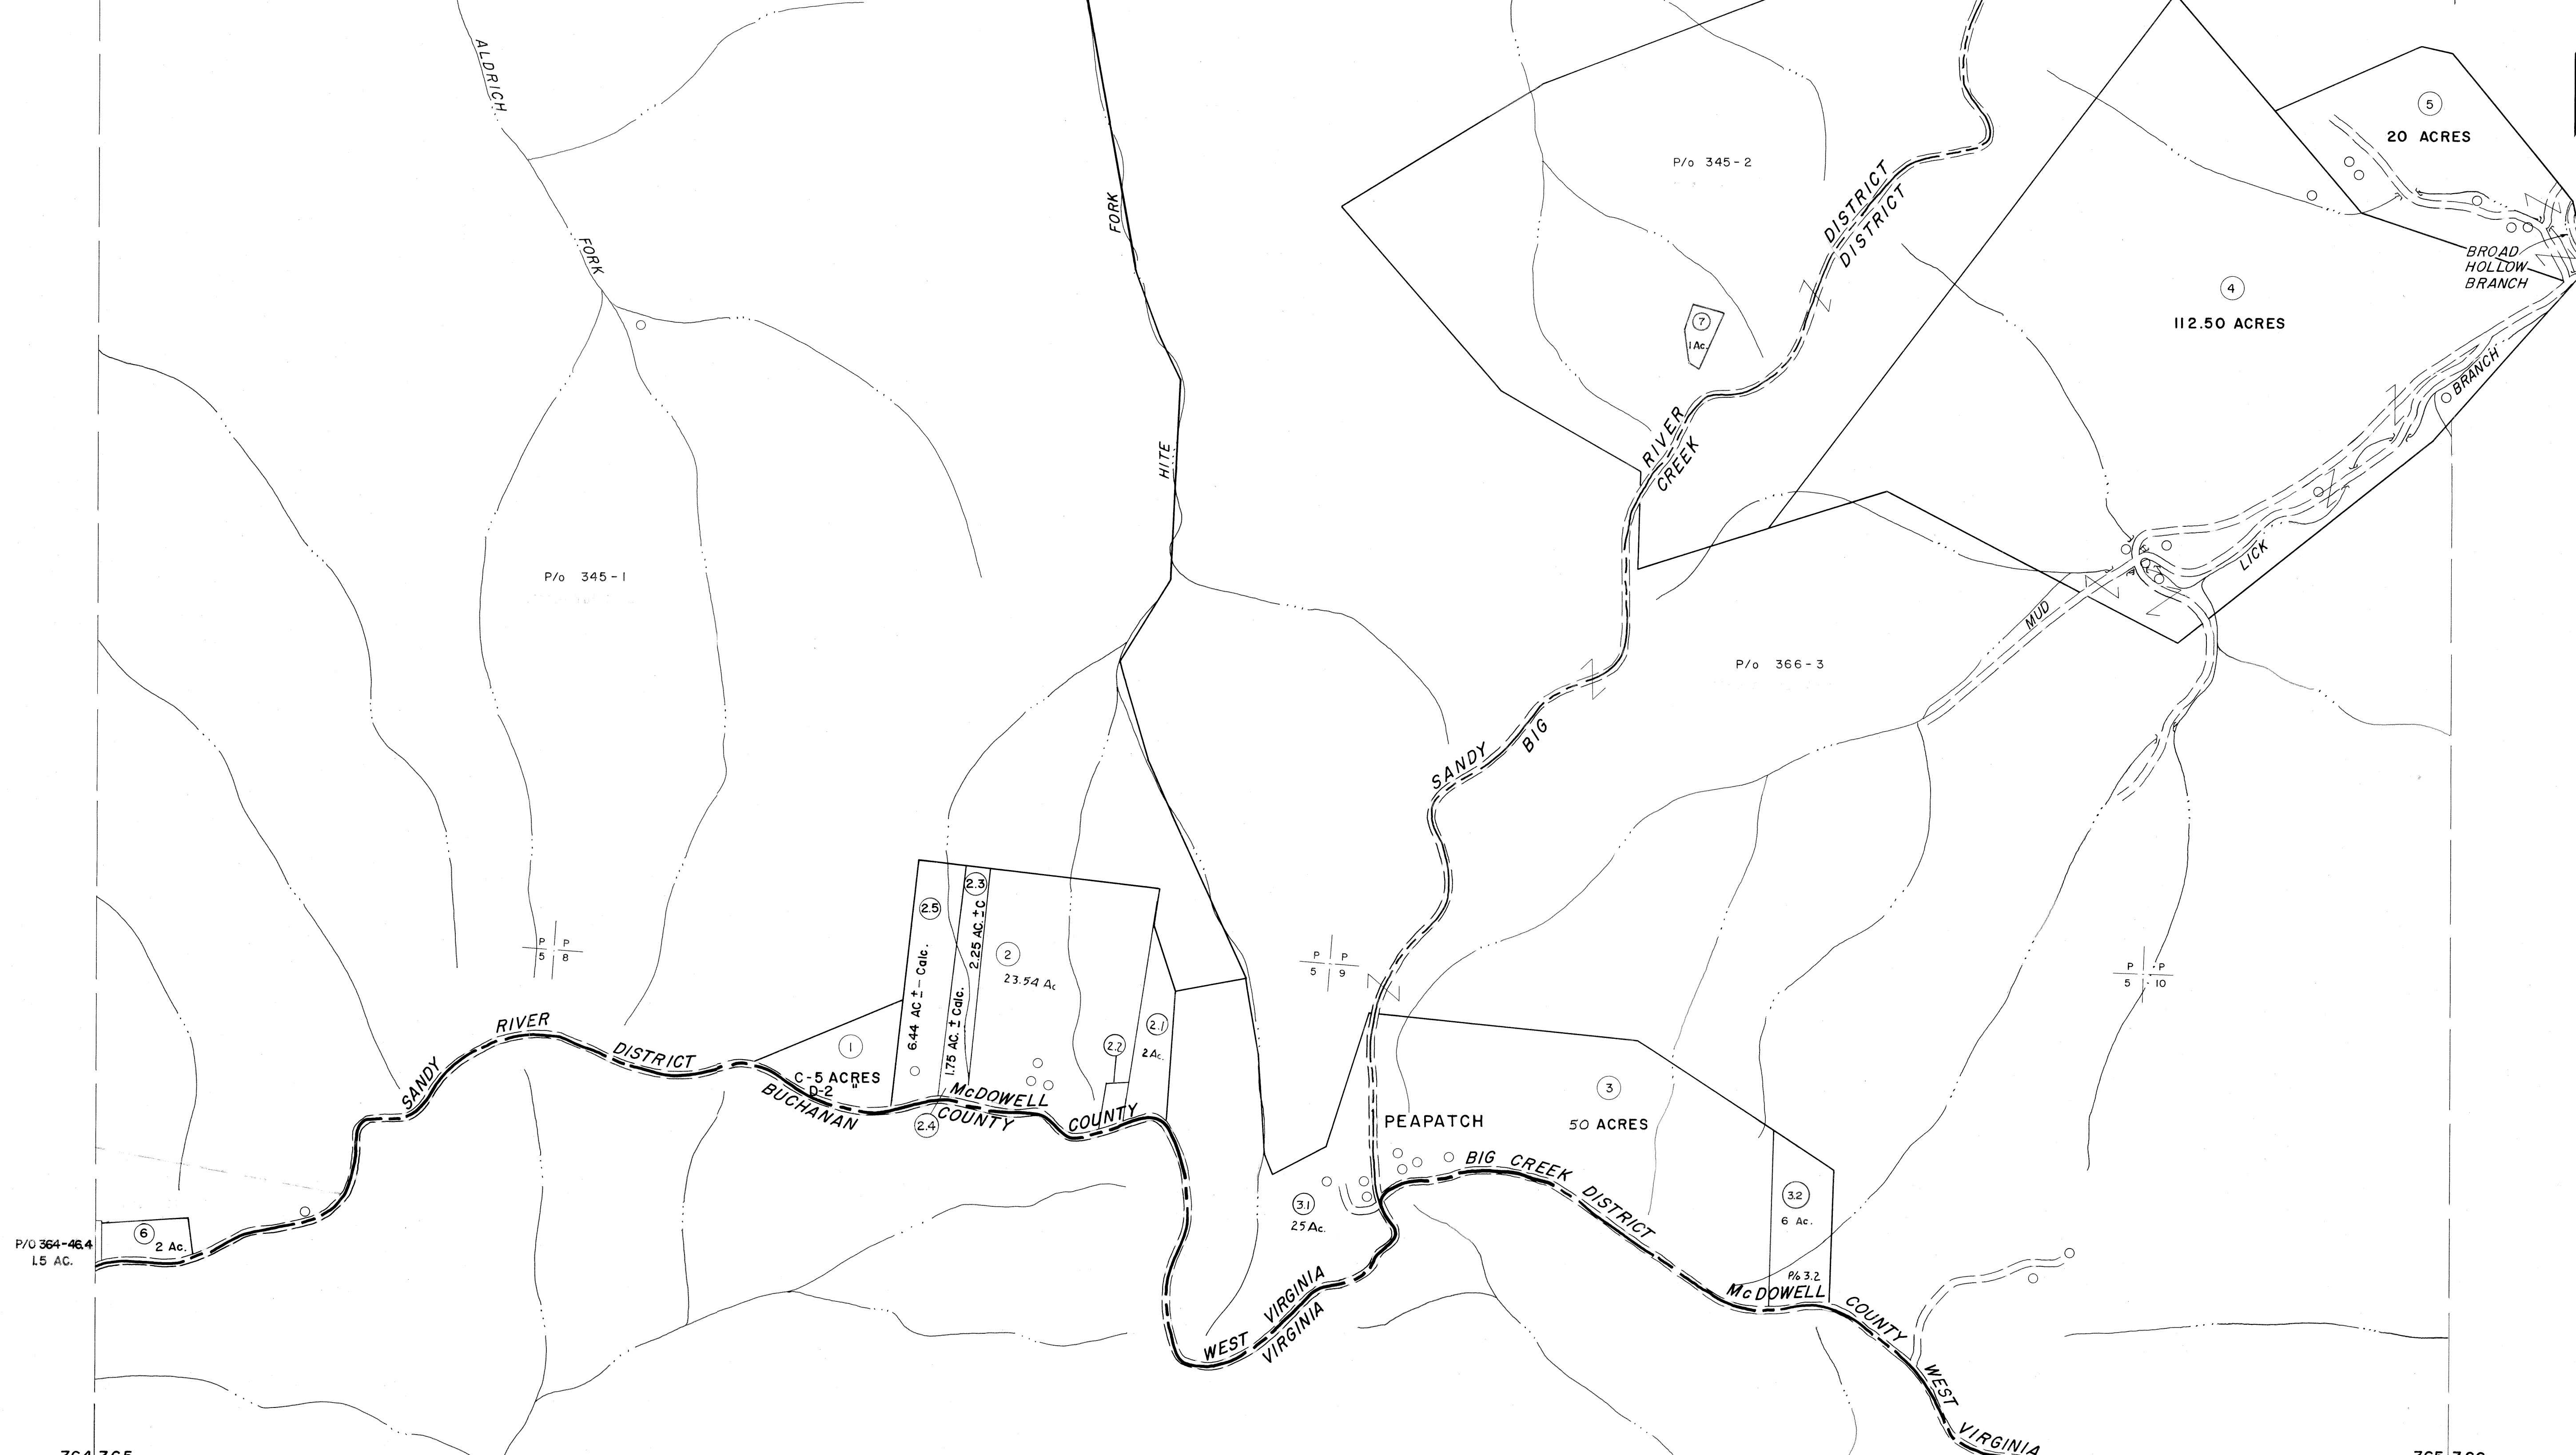

P/O 364-46.4
1.5 AC.

364 365
385

365 366
385 386

For Tax Purposes Only

Prepared by
MICHAEL BAKER, JR., INC.
Consulting Engineers
Rochester, Pennsylvania


Legend

Property line	—	Original lot line	—
Edge of pavement or roadway	—	Deed lot number	(15)
Corporation line	—	Parcel or index number	(99)
District line	—	Improvement	o
County line	—	Railroad	—

Revisions

1	4-15-64	9	17
2	12-10-72 DAE	10	18
3	Revised to 7-1-83 J.E.B.	11	19
4	July 1985 J.E.B.	12	20
5	Revised to 7-1-85 J.E.B.	13	21
6	O.G.I.S 5-15-95 J.E.B.	14	22
7	O.G.I.S 12-1-96 J.E.B.	15	23
8	5-15-05 H.S.	16	24

KEY MAP

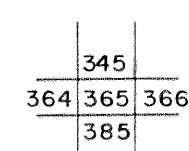

McDOWELL COUNTY
STATE OF WEST VIRGINIA
Office of Assessor

DISTRICT **SANDY RIVER
BIG CREEK**

SHEET NO: 365

Date, Aerial Photography: April, 1961 Date, Map: July, 1962
Photo No: Scale: 1" = 400'