


407 408
427 428

408 409
428 429

427 428
448

428 429
448 449

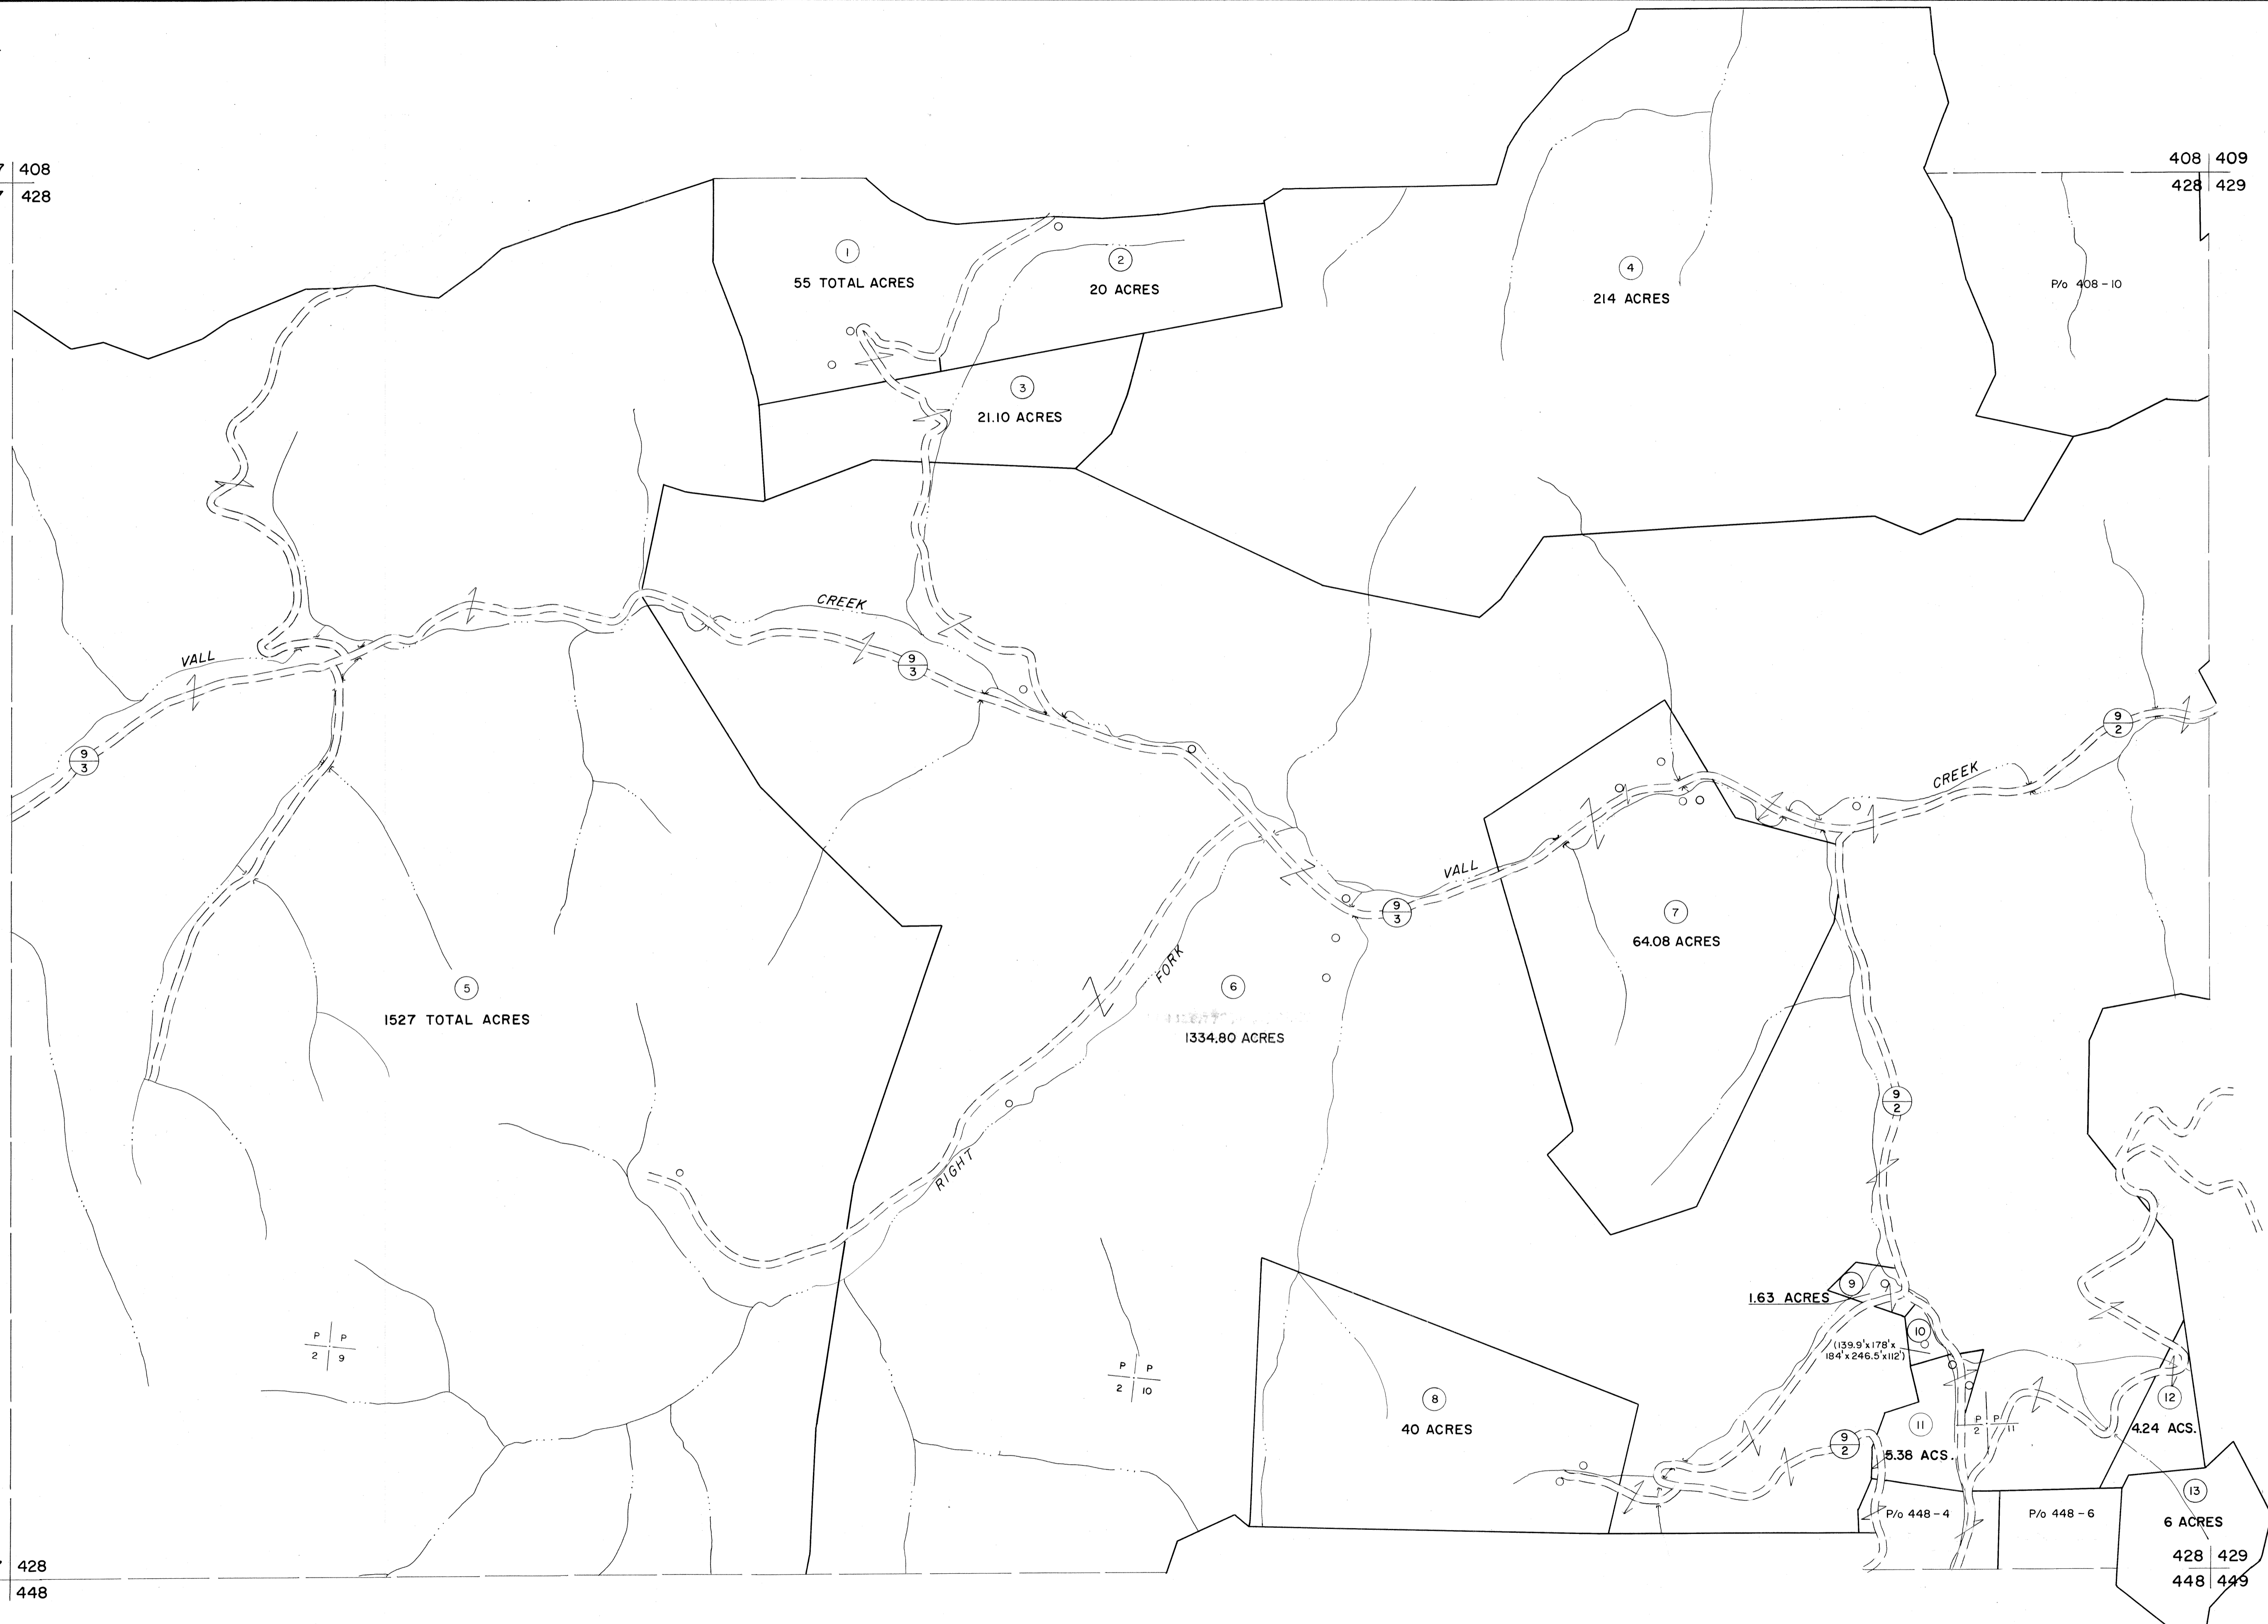

For Tax Purposes Only

Prepared by
MICHAEL BAKER, JR., INC.
Consulting Engineers
Rochester, Pennsylvania


Legend

Property line	—————	Original lot line	-----
Edge of pavement or roadway	-----	Deed lot number	(15)
Corporation line	-----	Parcel or index number	(29)
District line	-----	Improvement	o
County line	-----	Railroad	+

Revisions

1	4-15-64	9	17
2	July 1963	10	18
3	July 1963	11	19
4	O.G.I.S 5-15-95 J.E.B.	12	20
5	SLS INC. 6/29/98 JWM	13	21
6		14	22
7		15	23
8		16	24

KEY MAP

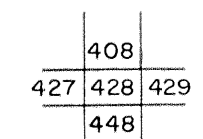

MCDOWELL COUNTY
STATE OF WEST VIRGINIA
Office of Assessor

DISTRICT

BIG CREEK

SHEET NO: 428

Date, Aerial Photography: April, 1961 Date, Map: July, 1962
Photo No: Scale: 1" = 400'