


430431
450451

431432
451

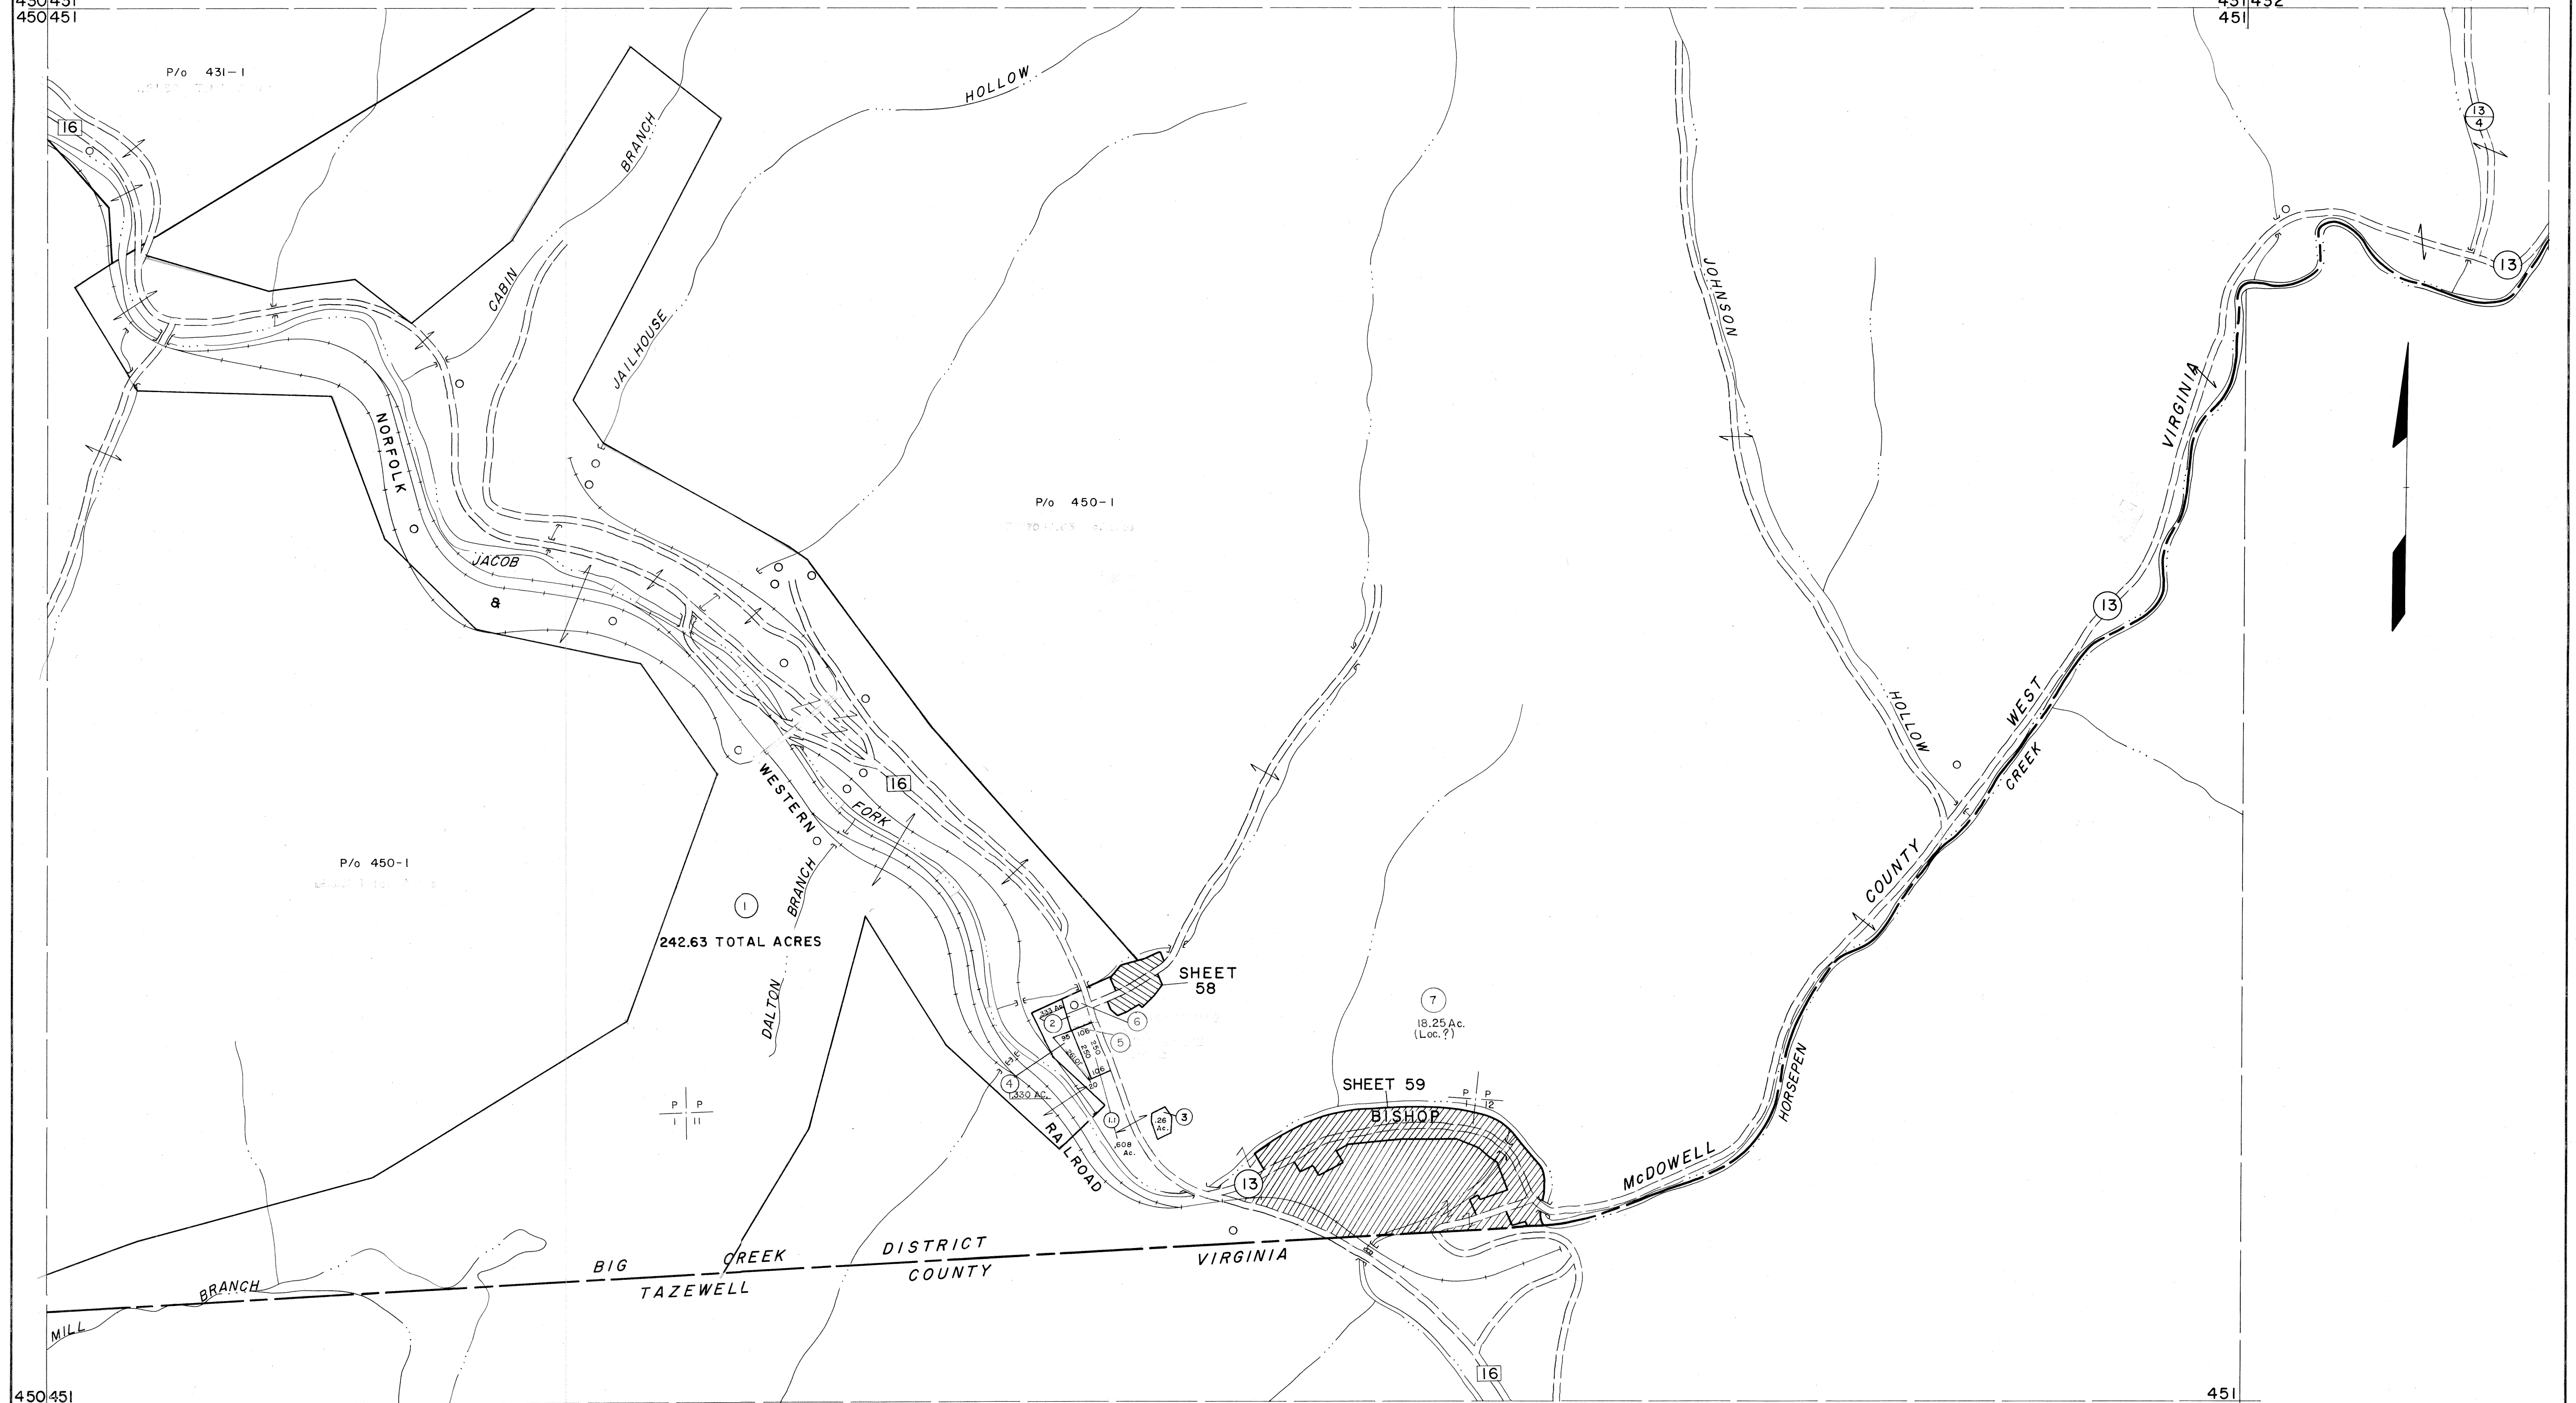

450451

451

For Tax Purposes Only

Prepared by
MICHAEL BAKER, JR., INC.
Consulting Engineers
Rochester, Pennsylvania


Legend

Property line	—	Original lot line	---
Edge of pavement or roadway	—	Deed lot number	(15)
Corporation line	—	Parcel or index number	(99)
District line	---	Improvement	o
County line	---	Railroad	—

Revisions

1	4-15-64	9	SLS INC. 1/06/99	DSW	17
2	12-12-74	10	ESI	12/5/02	REK
3	7/1/84	11	5/23/04	SBH	19
4	7/1/84	12	5-15-05	HHS	20
5	7/1/84	13			21
6	O.G.I.S 5-15-95	14	J.E.B		22
7	O.G.I.S 12-1-96	15	J.E.B		23
8	SLS INC. 6/29/98	16	J.W.M		24

KEY MAP

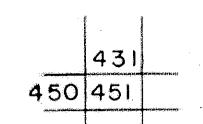

McDOWELL COUNTY
STATE OF WEST VIRGINIA
Office of Assessor

DISTRICT

BIG CREEK

SHEET NO: 451

Date, Aerial Photography: April, 1961 Date, Map: July, 1962
Photo No: Scale: 1" = 400'