


F14  
F14C

F14  
F14D

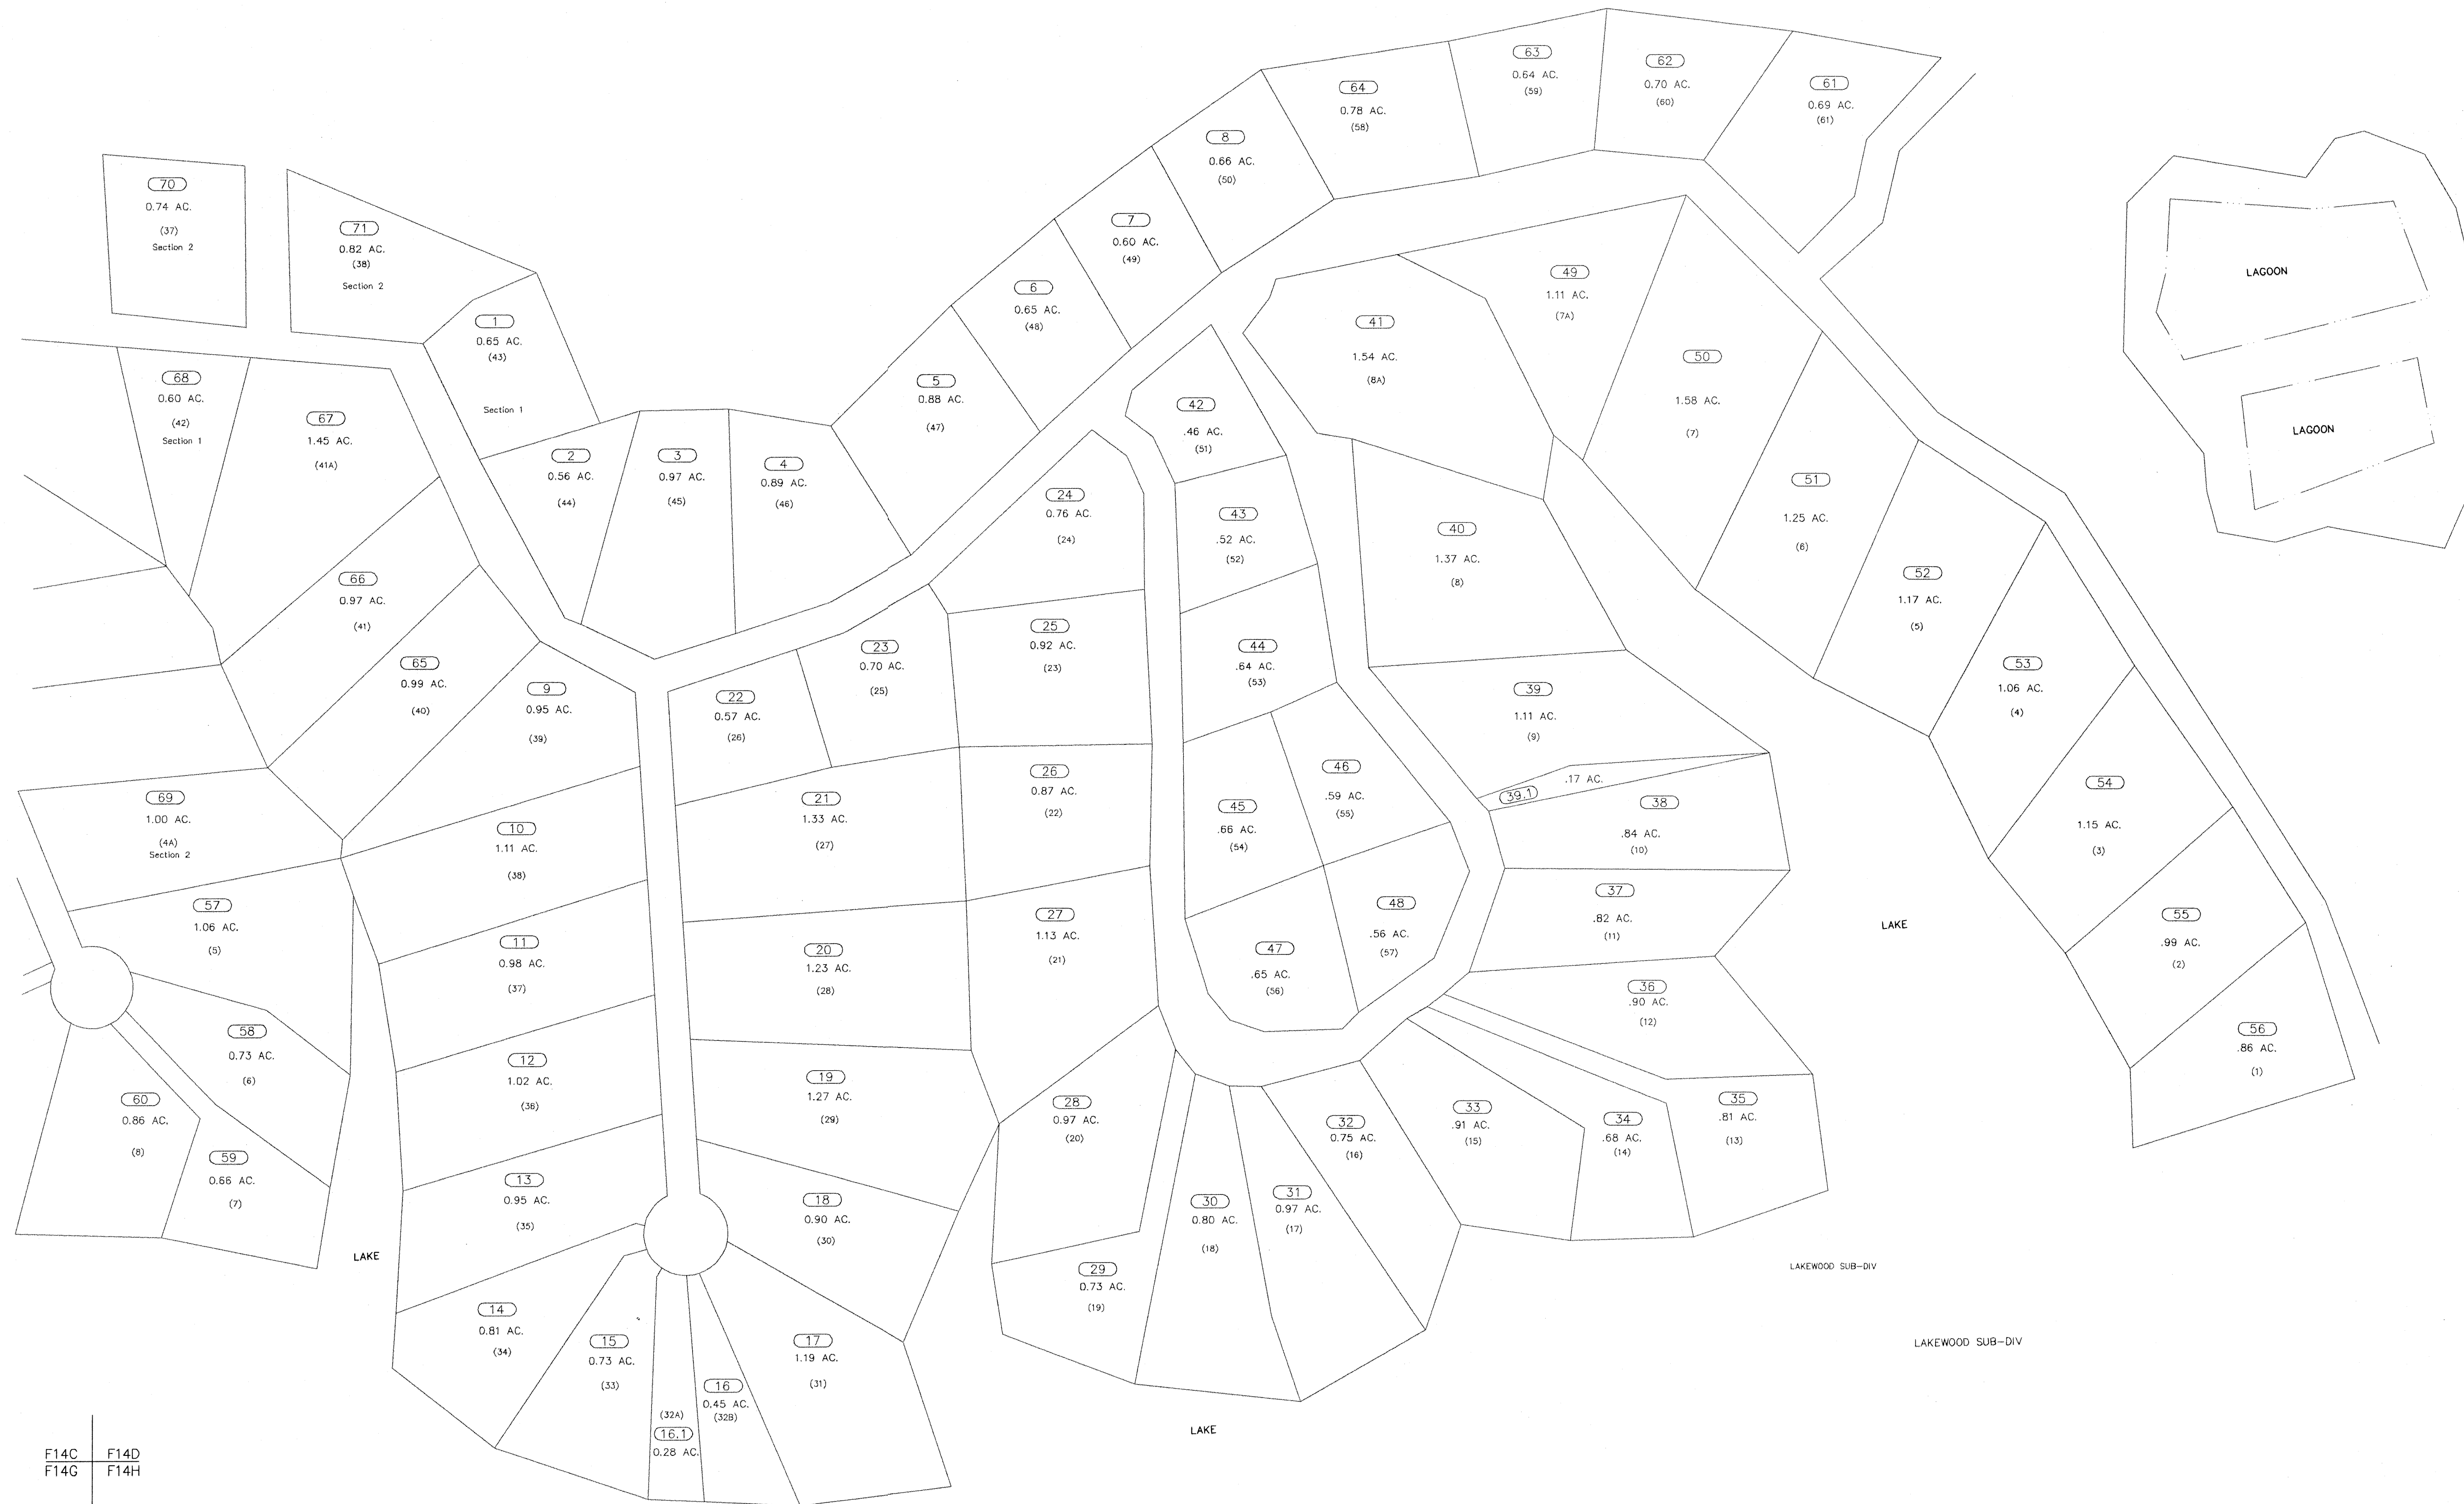


F14C  
F14G

F14D  
F14H

This tax map is a copy of the Assessor's official record and the reproduction, copying, distribution or sale of such tax maps or any copies thereof without the written permission of the County Assessor is prohibited.

**For Tax Purposes Only**

Prepared by  
**KEYSTONE MAPPING COMPANY, INC.**  
Photogrammetric Engineers  
York, Pennsylvania

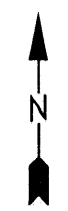

TAX MAPS DIGITALLY REPRODUCED BY: COMPUTER MAPPING CONSULTANTS, INC.  
106 Cord St., Kingwood, WV 26537

**Legend**

<i>Property line</i> —————	<i>Original lot line</i> - - - - -
<i>Edge of Pavement</i> - - - - -	<i>Dead lot number in parenthesis</i> (12)
<i>Corporation line</i> ————	<i>Parcel or index number</i> 999.9
<i>District line</i> ————	<i>Improvement</i> 0
<i>County line</i> ————	<i>Railroad</i> + + + + +
<i>State line</i> ————	

**Revisions**

1	9
2	10
3	11
4	12
5	13
6	14
7	15
8	16

**MAP REFERENCE**

	14D	

**MINERAL COUNTY**  
Office of Assessor  
For Tax Purposes Only

**FRANKFORT**

Map No.: **F14D** FILE NAME: FR04-14D.DWG  
Date/Aerial Photography: 04/58 Date of Map: 04/59  
Photo No.: \_\_\_\_\_ Scale: 1" = 100'