


F13 F13  
F18 F18

F13P F13Q  
F18B F18C

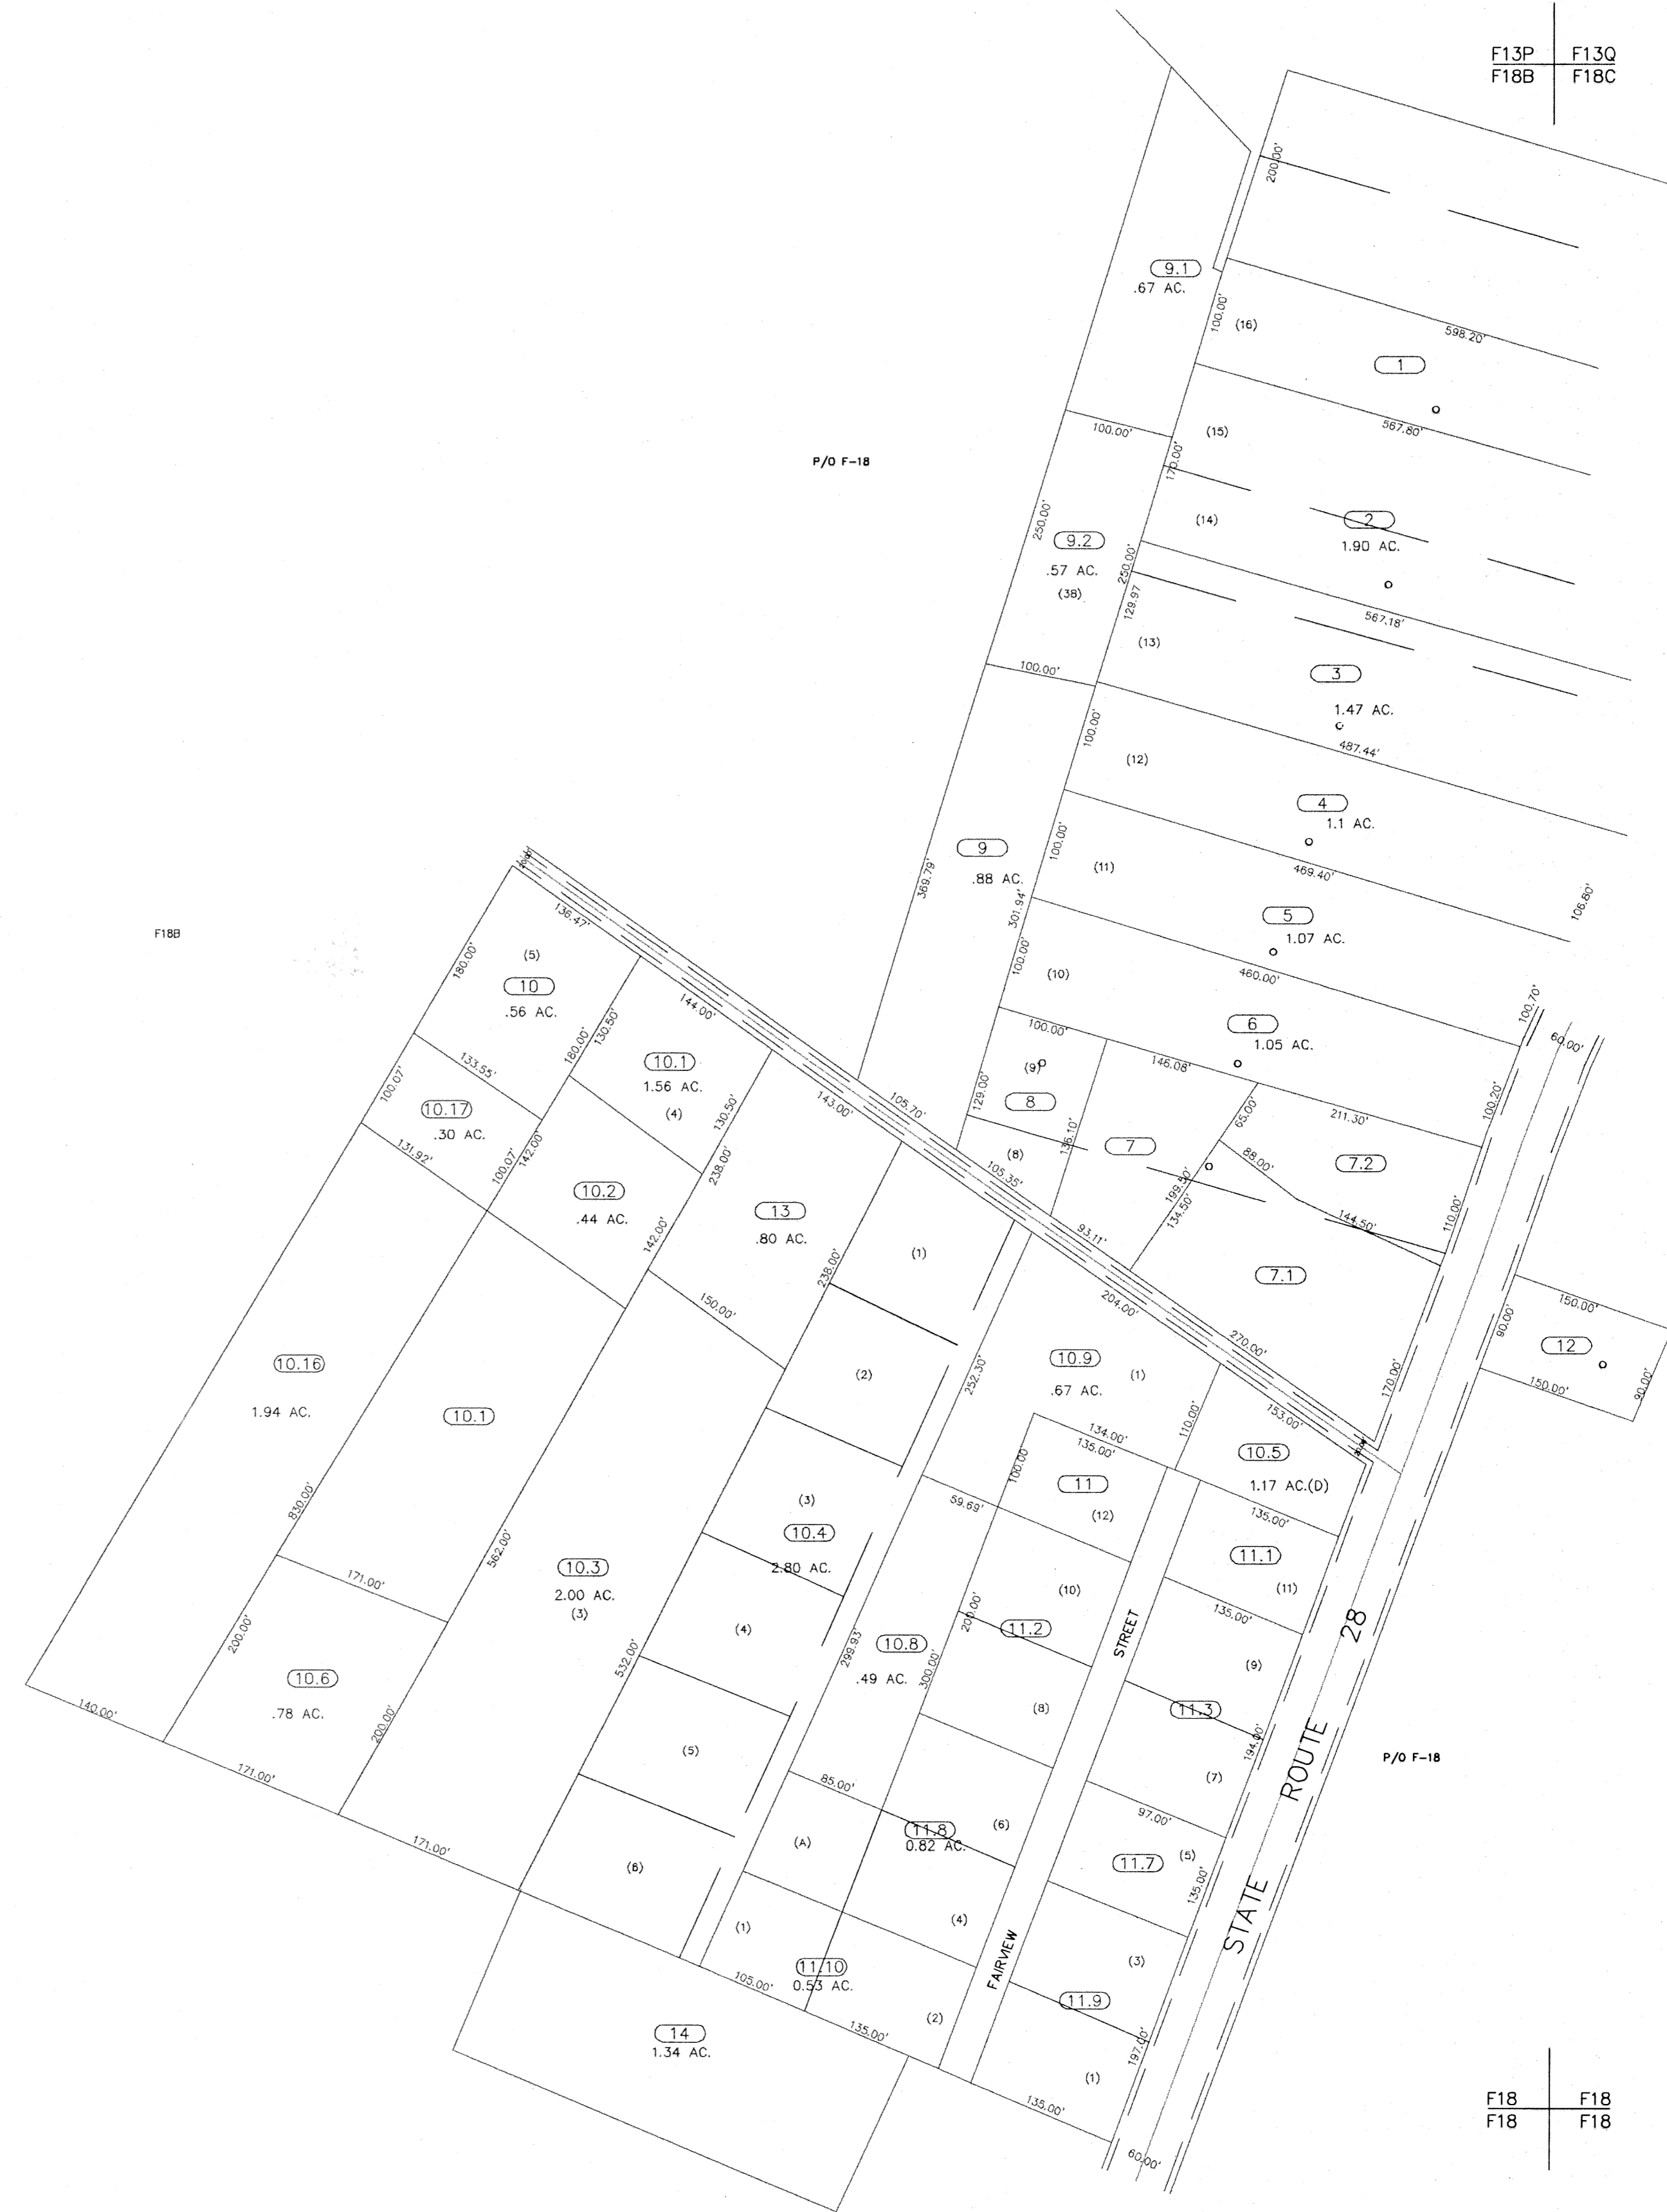


F18 F18  
F18 F18

F18 F18  
F18 F18

This tax map is a copy of the Assessor's official record and the reproduction, copying, distribution or sale of such tax maps or any copies thereof without the written permission of the County Assessor is prohibited.

For Tax Purposes Only

Prepared by  
**KEYSTONE MAPPING COMPANY, INC.**  
Photogrammetric Engineers  
York, Pennsylvania

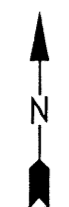

TAX MAPS DIGITALLY REPRODUCED BY: COMPUTER MAPPING CONSULTANTS, INC.  
106 Cord St., Kingwood, WV 26537


**Legend**

|                  |       |                                |       |
|------------------|-------|--------------------------------|-------|
| Property line    | _____ | Original lot line              | _____ |
| Edge of Pavement | _____ | Dead lot number in parenthesis | (15)  |
| Corporation line | _____ | Parcel or index number         | ⑨⑨⑨⑨  |
| District line    | _____ | Improvement                    | ○     |
| County line      | _____ | Railroad                       | +++++ |
| State line       | _____ |                                |       |

**Revisions**

|   |    |
|---|----|
| 1 | 9  |
| 2 | 10 |
| 3 | 11 |
| 4 | 12 |
| 5 | 13 |
| 6 | 14 |
| 7 | 15 |
| 8 | 16 |

**MAP REFERENCE**

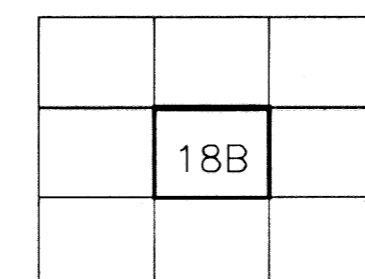

**MINERAL COUNTY**  
Office of Assessor  
For Tax Purposes Only

**FRANKFORT**

Map No.: **F18B** FILE NAME: FR04-18B.DWG  
Date Aerial Photography: 04/58 Date of Map: 04/59  
Photo No.: \_\_\_\_\_ Scale: 1" = 100'