


F-24  
F-24

F-24  
F-24

F-24  
F-24

F-24  
F-24

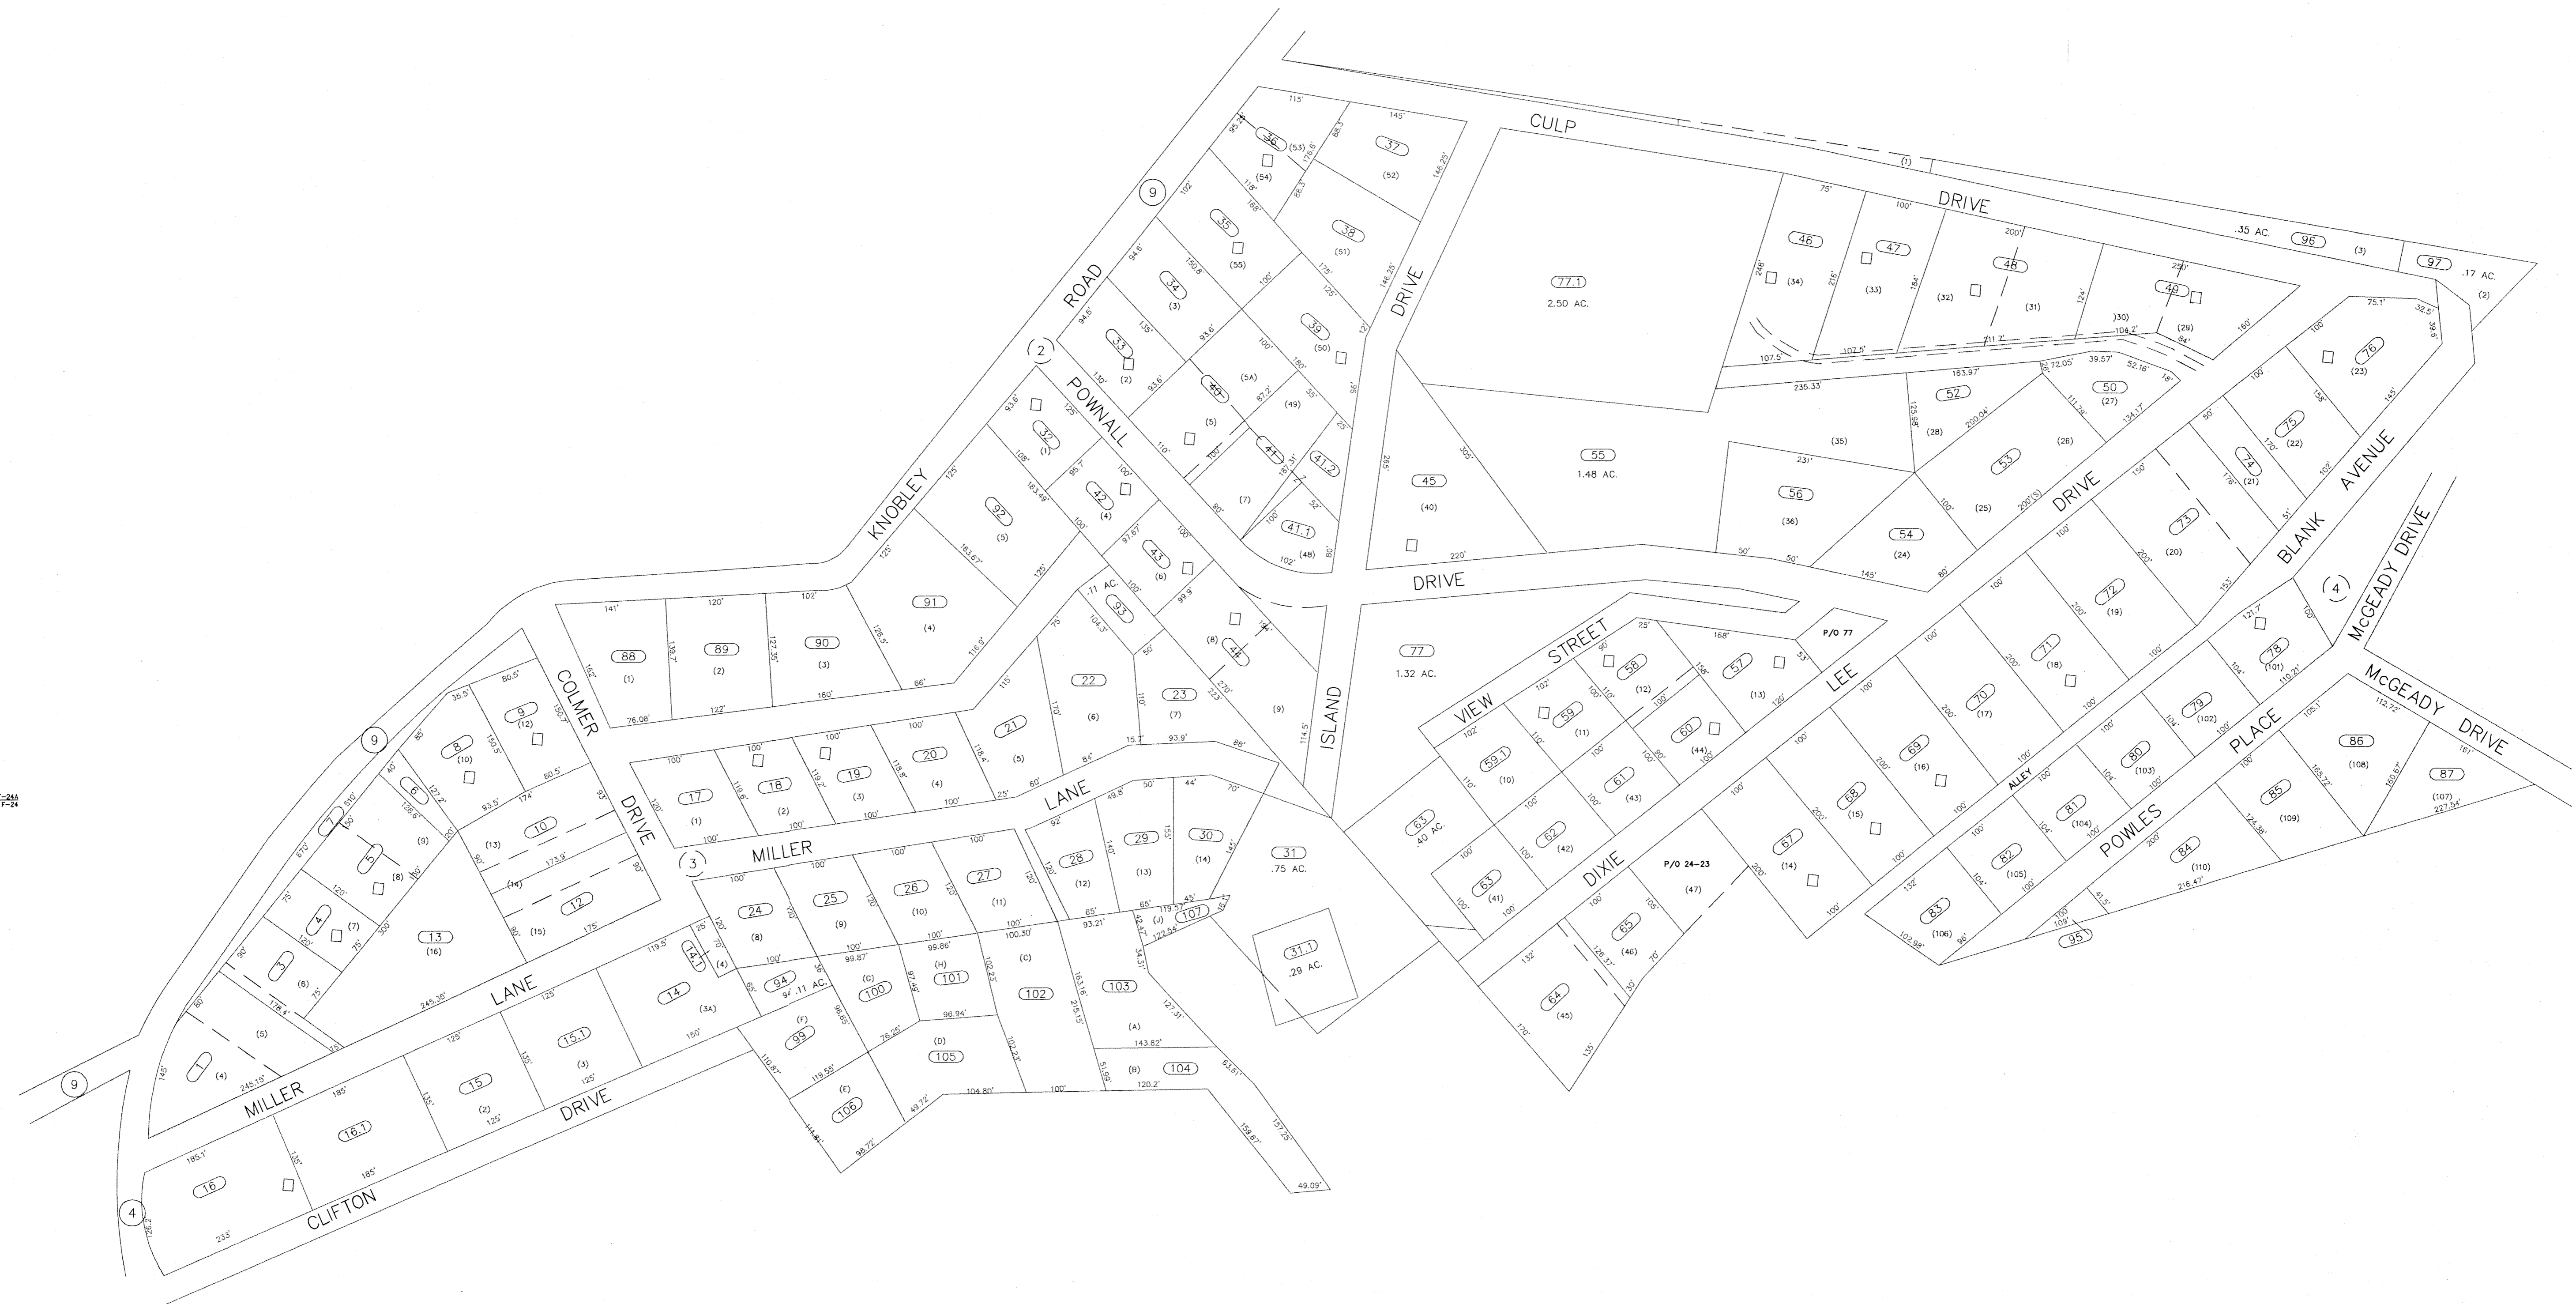


This tax map is a copy of the Assessor's official record and the reproduction, copying, distribution or sale of such tax maps or any copies thereof without the written permission of the County Assessor is prohibited.

For Tax Purposes Only

Prepared by  
KEYSTONE MAPPING COMPANY, INC.

Photogrammetric Engineers  
York, Pennsylvania

TAX MAPS DIGITALLY REPRODUCED BY: COMPUTER MAPPING CONSULTANTS, INC.  
106 Cord St., Kingwood, WV 26537

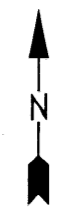


### Legend

Property line	-----	Original lot line	-----
Edge of Pavement	- - - - -	Deed lot number in parenthesis	(15)
Corporation line	-----	Parcel or index number	②②②③
District line	- - - - -	Improvement	o
County line	-----	Railroad	+++++
State line	-----		

### Revisions

1	9
2	10
3	11
4	12
5	13
6	14
7	15
8	16

### MAP REFERENCE

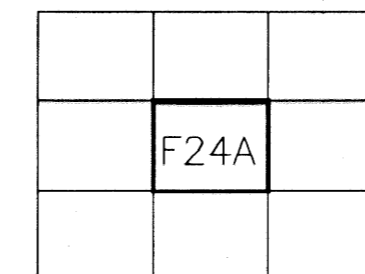

MINERAL COUNTY

Office of Assessor

For Tax Purposes Only

FRANKFORT

Map No.: **F24A** FILE NAME: FR04-24A.DWG

Date/Aerial Photography: \_\_\_\_\_ Date of Map: \_\_\_\_\_

Photo No.: \_\_\_\_\_ Scale: 1" = 100'