



MARYLAND

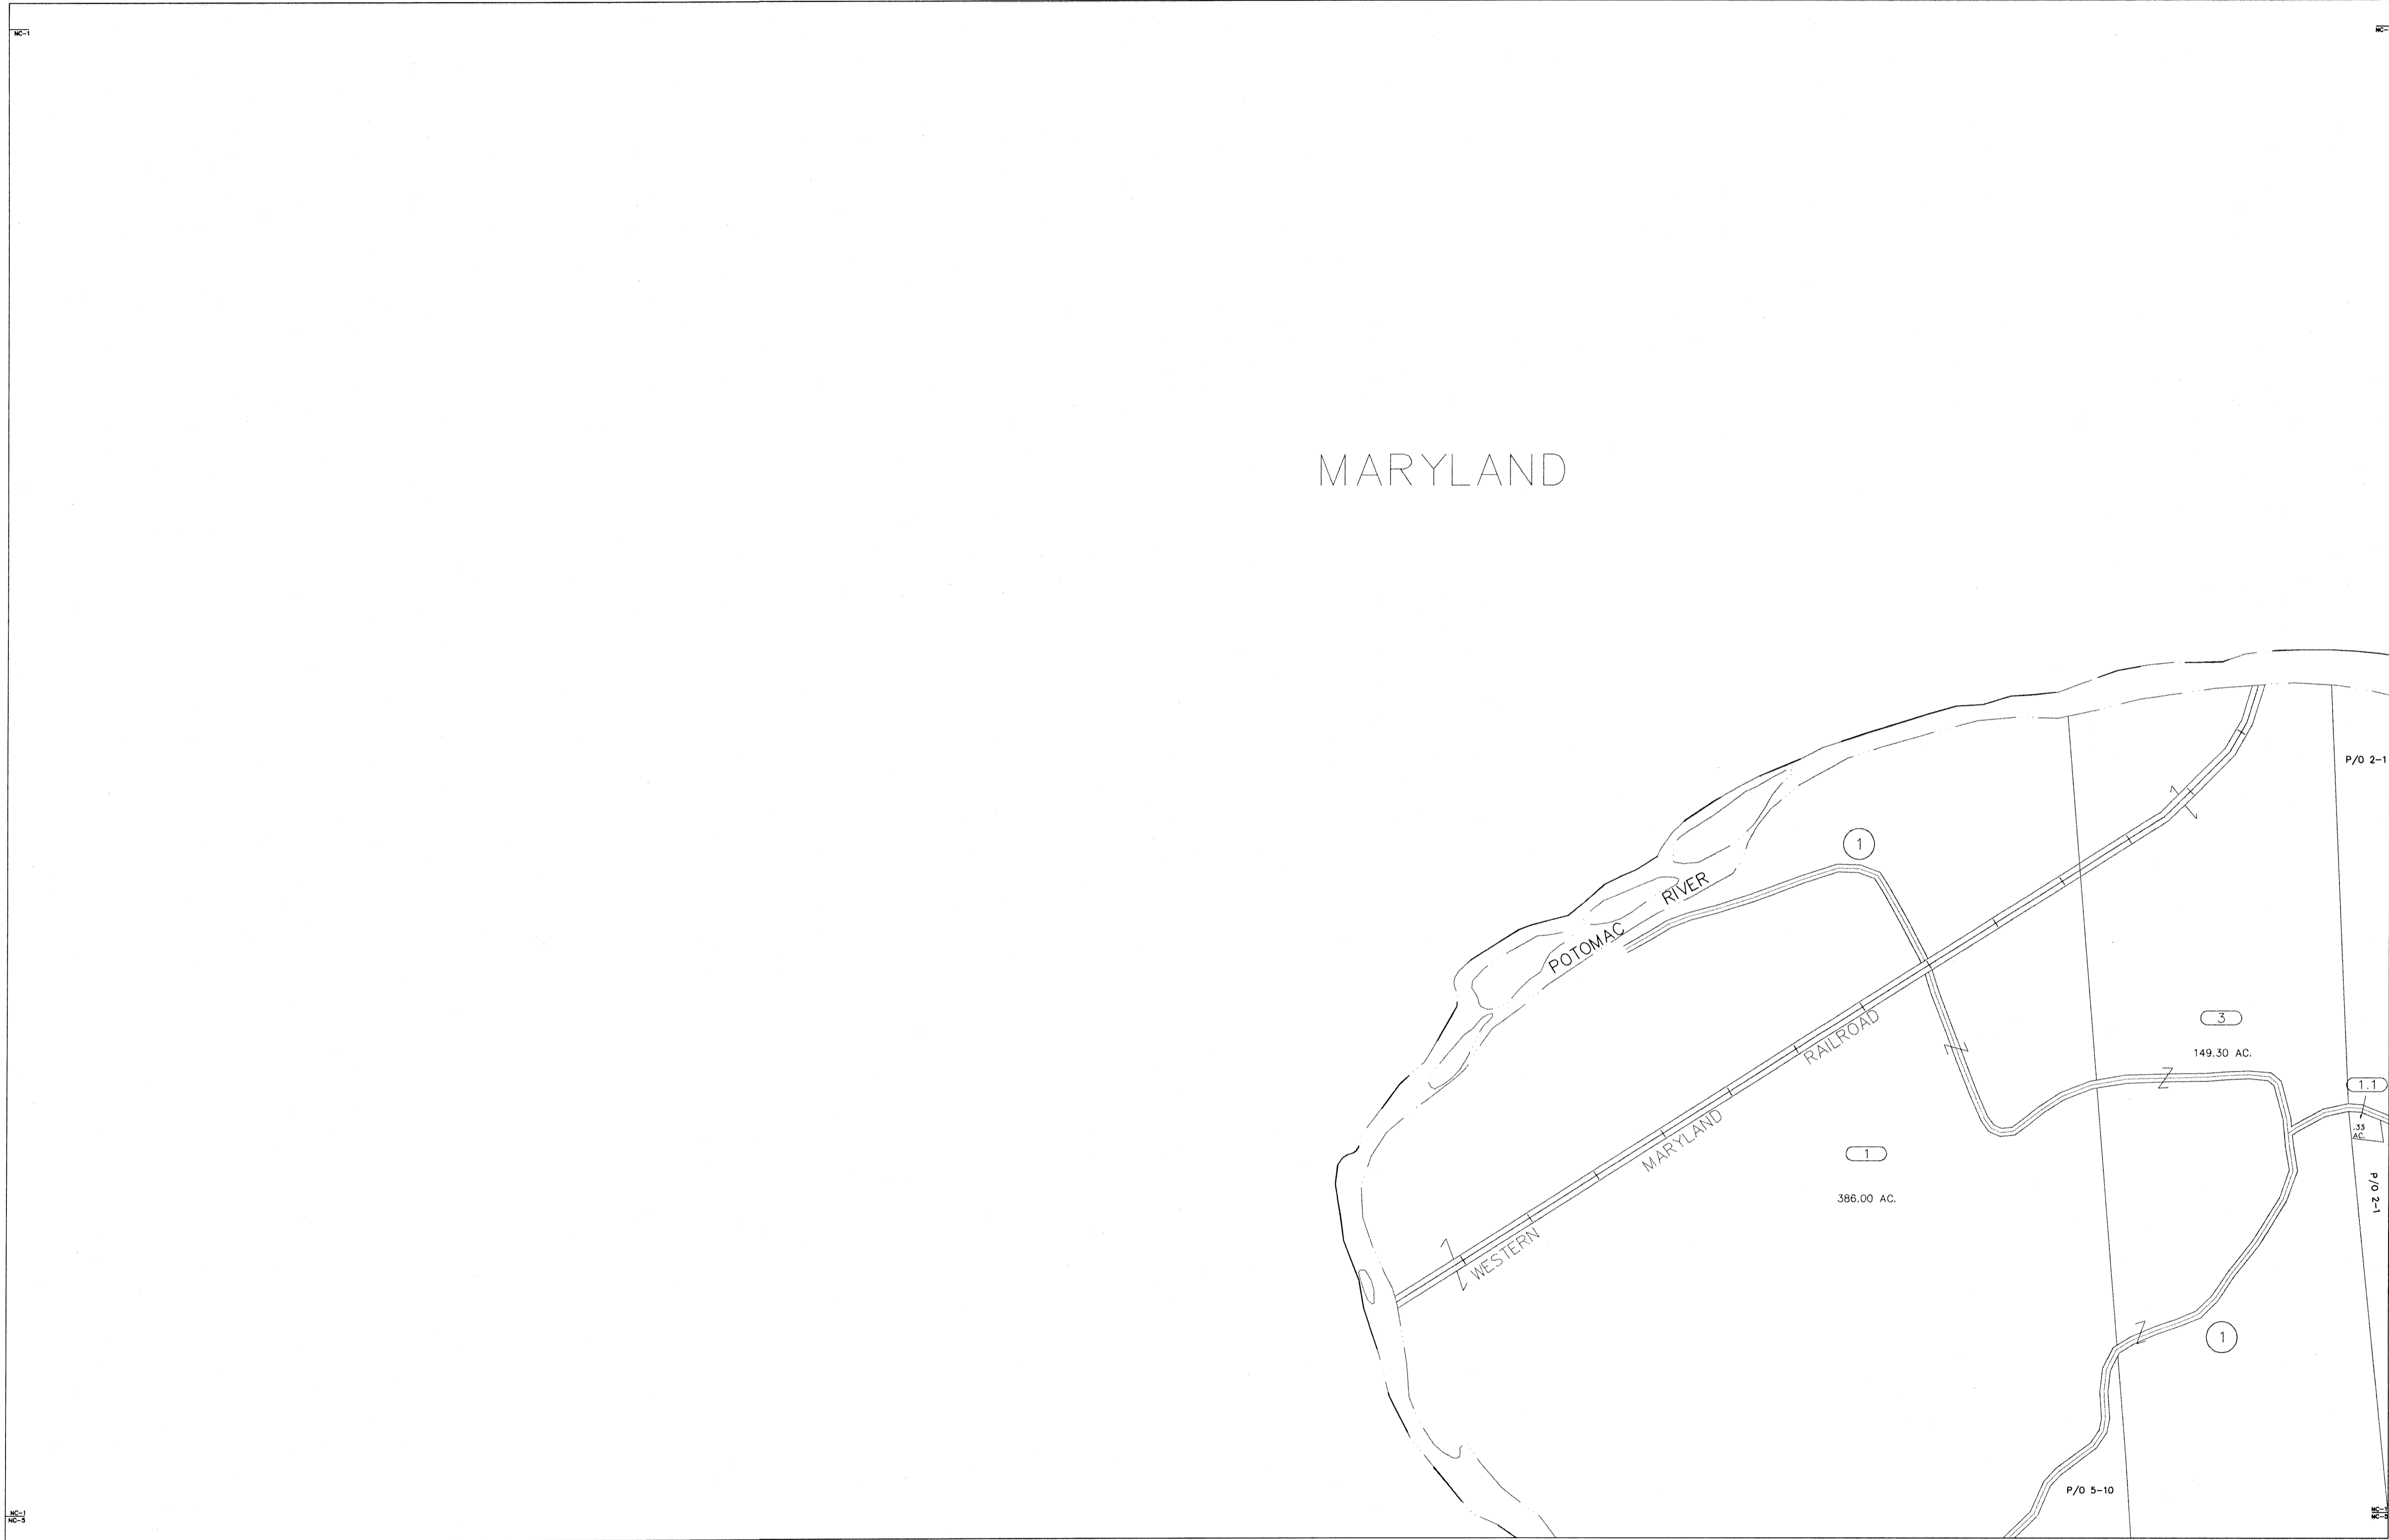

This tax map is a copy of the Assessor's official record and the reproduction, copying, distribution or sale of such tax maps or any copies thereof without the written permission of the County Assessor is prohibited.

For Tax Purposes Only

Prepared by  
**KEYSTONE MAPPING COMPANY, INC.**  
 Photogrammetric Engineers  
 York, Pennsylvania

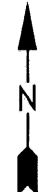

**Legend**

Property line	—————	Original lot line	- - - - -
Edge of Pavement	- - - - -	Deed lot number in parenthesis	(15)
Corporation line	~~~~~	Parcel or index number	⊙999⊙
District line	- - - - -	Improvement	o
County line	—————	Railroad	+++++++
State line	—————		

**Revisions**

1	9
2	10
3	11
4	12
5	13
6	14
7	15
8	16

**MAP REFERENCE**

	1	2
4	5	6

**MINERAL COUNTY**

Office of Assessor  
 For Tax Purposes Only

**NEW CREEK**

Map No.: 1 FILE NAME: NC06-01.DWG  
 Date, Aerial Photography: 04/58 Date of Map: 05/59  
 Photo No.: 310 Scale: 1" = 400'