


11

11

11


11

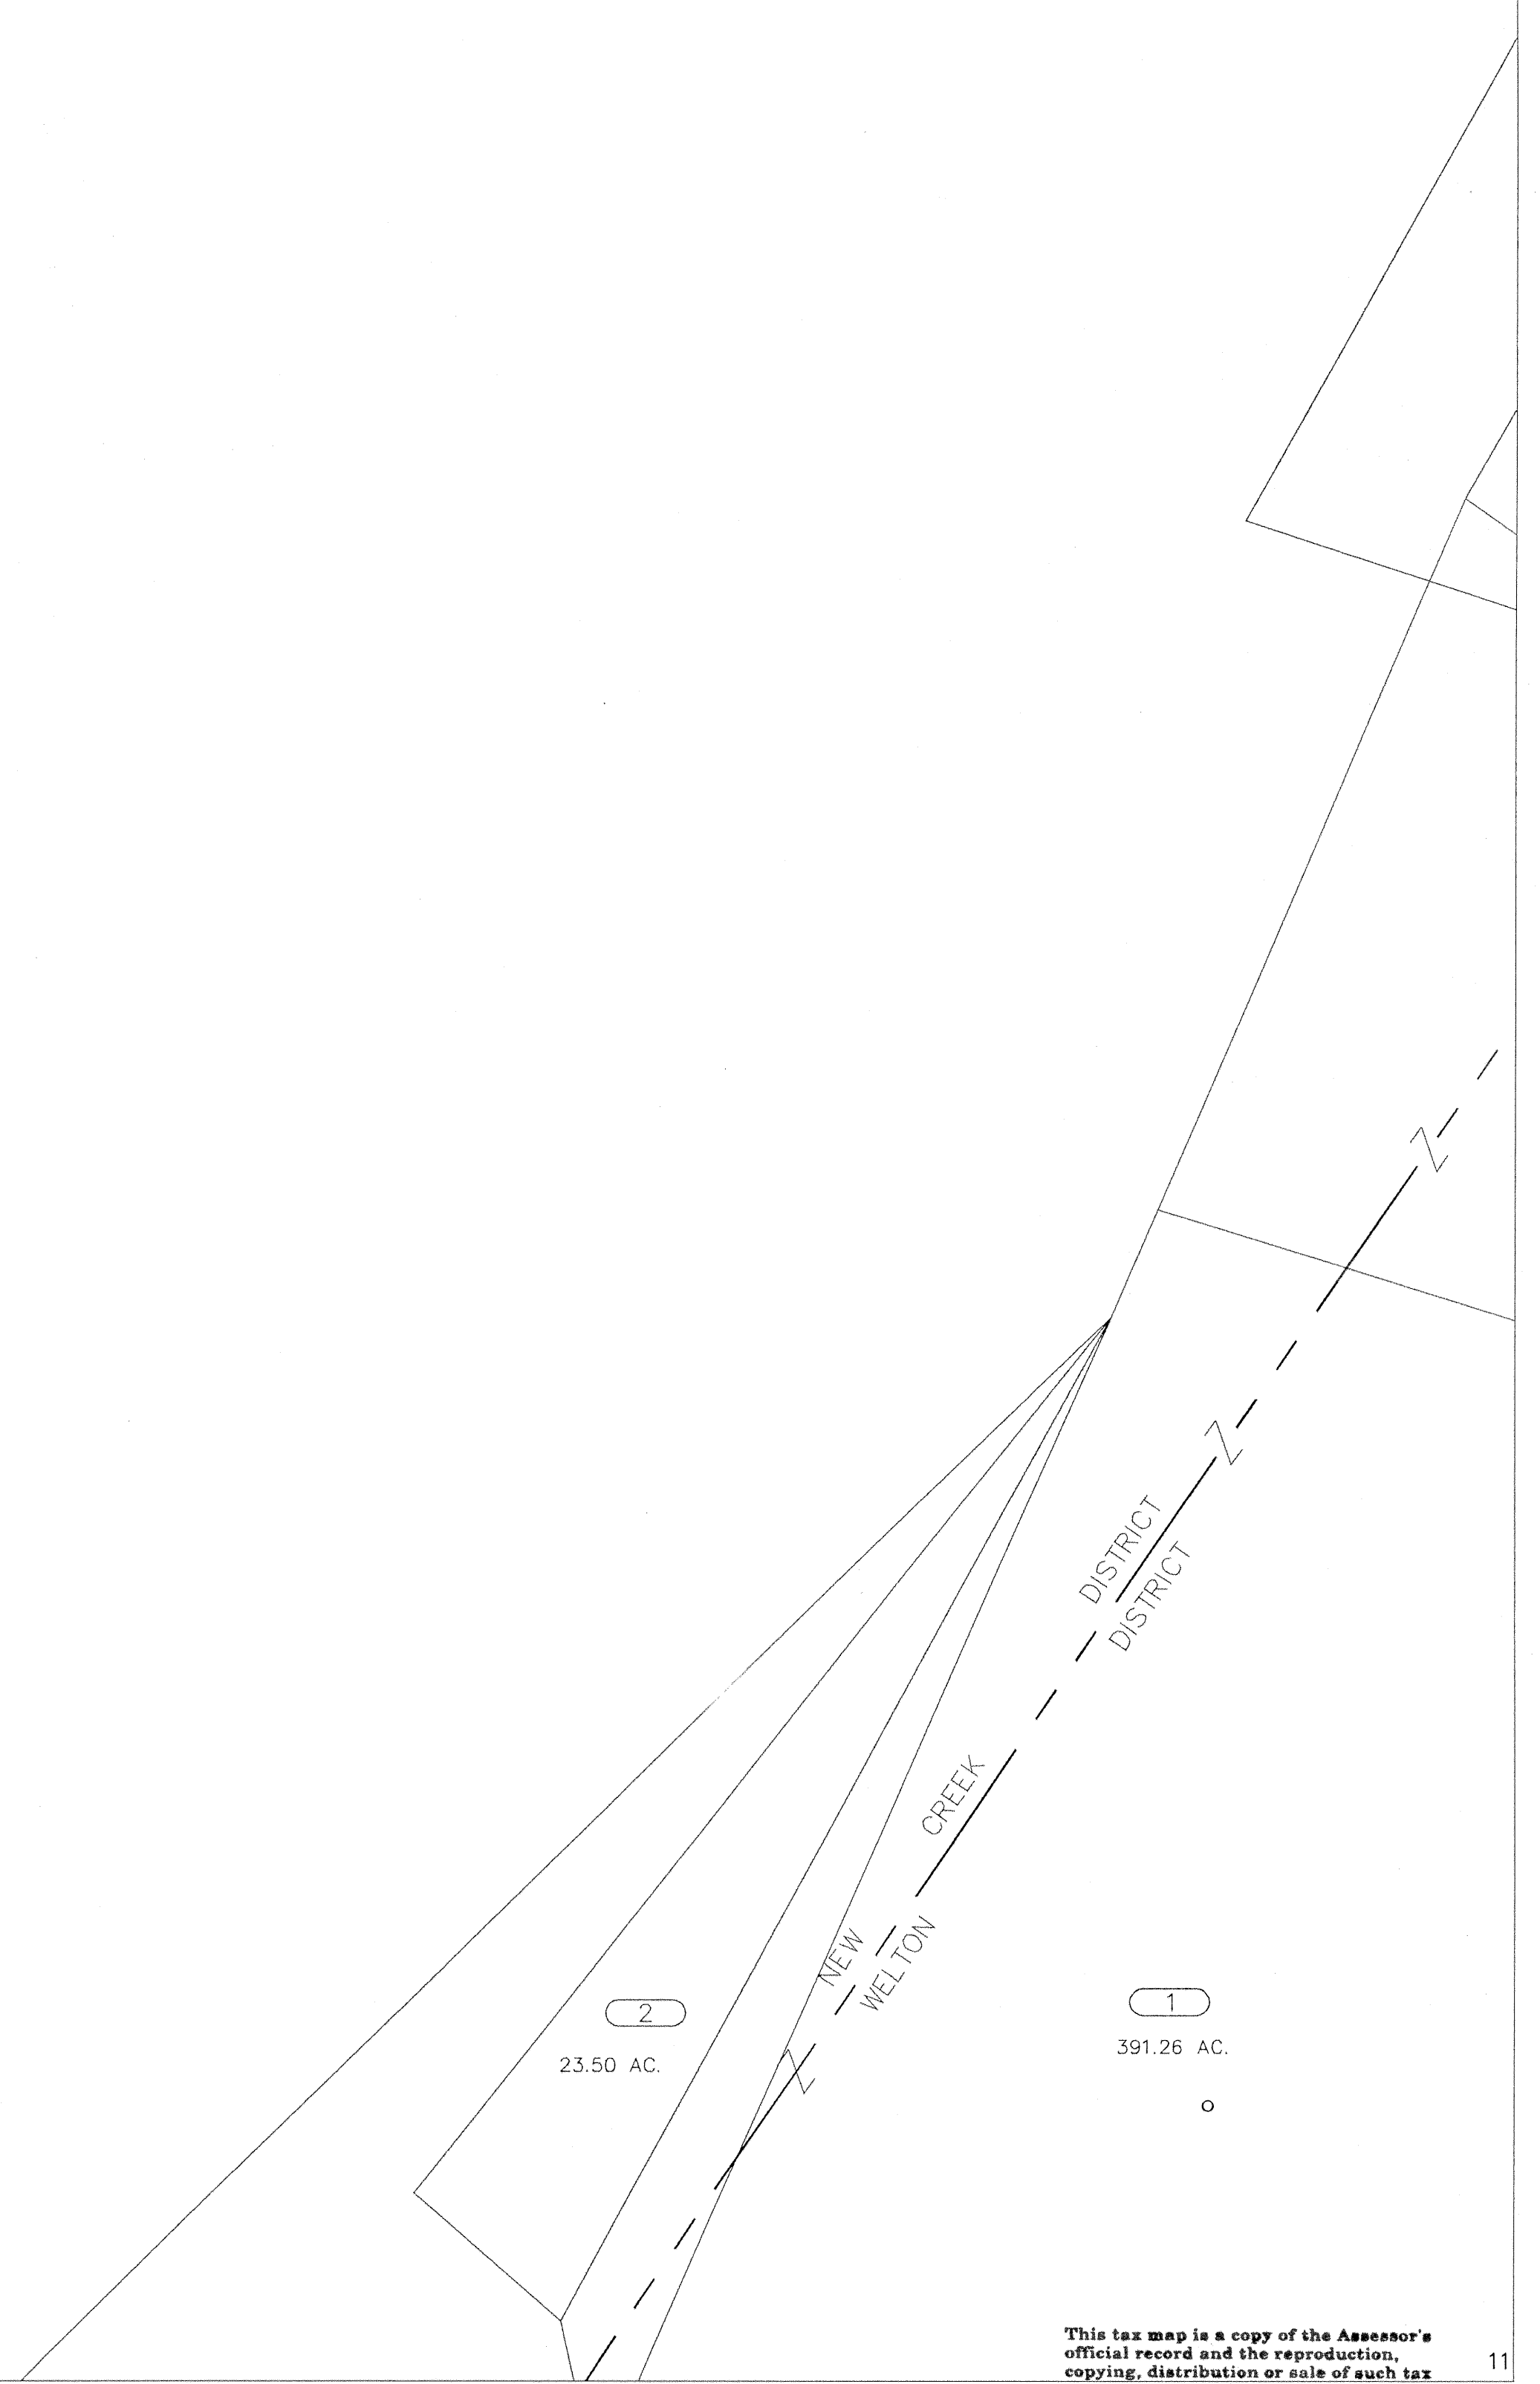

This tax map is a copy of the Assessor's official record and the reproduction, copying, distribution or sale of such tax maps or any copies thereof without the written permission of the County Assessor is prohibited.

For Tax Purposes Only

Prepared by  
**KEYSTONE MAPPING COMPANY, INC.**  
 Photogrammetric Engineers  
 York, Pennsylvania

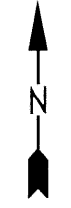

Legend

Property line	-----	Original lot line	-----
Edge of Pavement	-----	Dead lot number in parenthesis	(15)
Corporation line	-----	Parcel or index number	999.9
District line	-----	Improvement	o
County line	-----	Railroad	+++++
State line	-----		

Revisions

1	9
2	10
3	11
4	12
5	13
6	14
7	15
8	16

MAP REFERENCE

		6
	11	12
	16	17

MINERAL COUNTY

Office of Assessor

For Tax Purposes Only

WELTON

Map No.: 11 FILE NAME: W10-11.DWG  
 Date, Aerial Photography: 04/58 Date of Map: 06/59  
 Photo No.: 486 Scale: 1" = 400'