



302
322

302 303
322 323

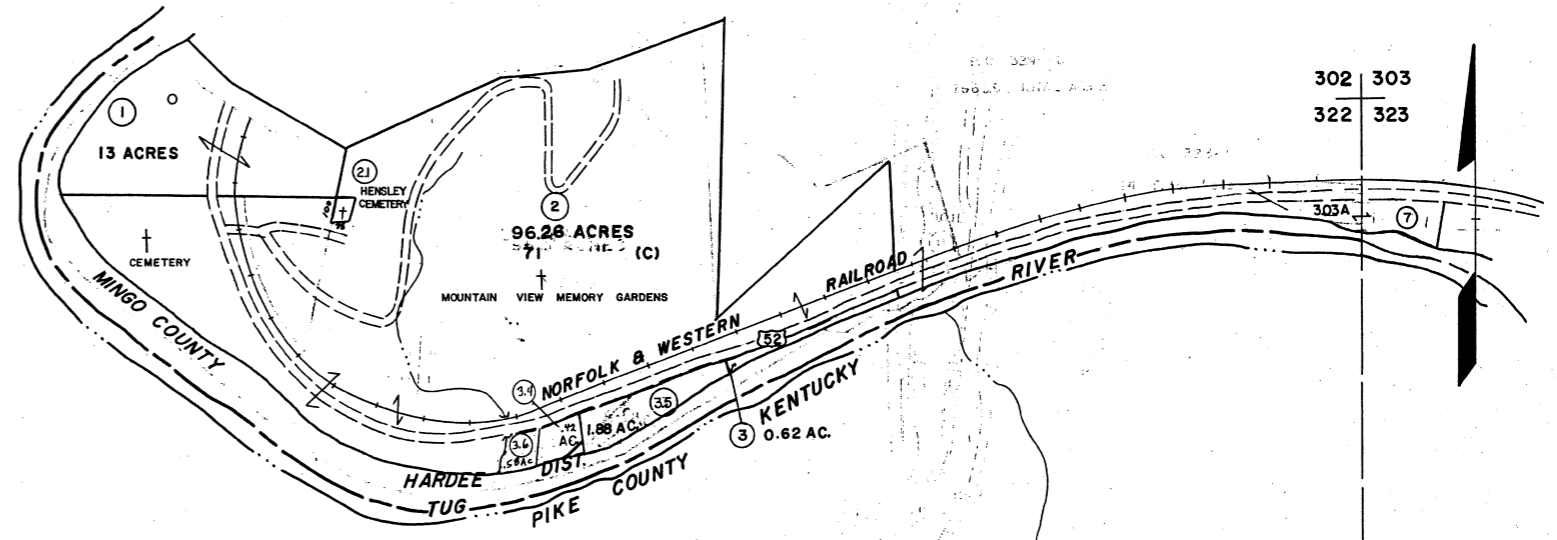

- 3.2 0.75 ACRE
- 4 (231.77 X 323.86 X 1.25 X 366.05) 0.74 A
- 5 1 ACRE
- 6 1.5 ACRES

P P
12 1

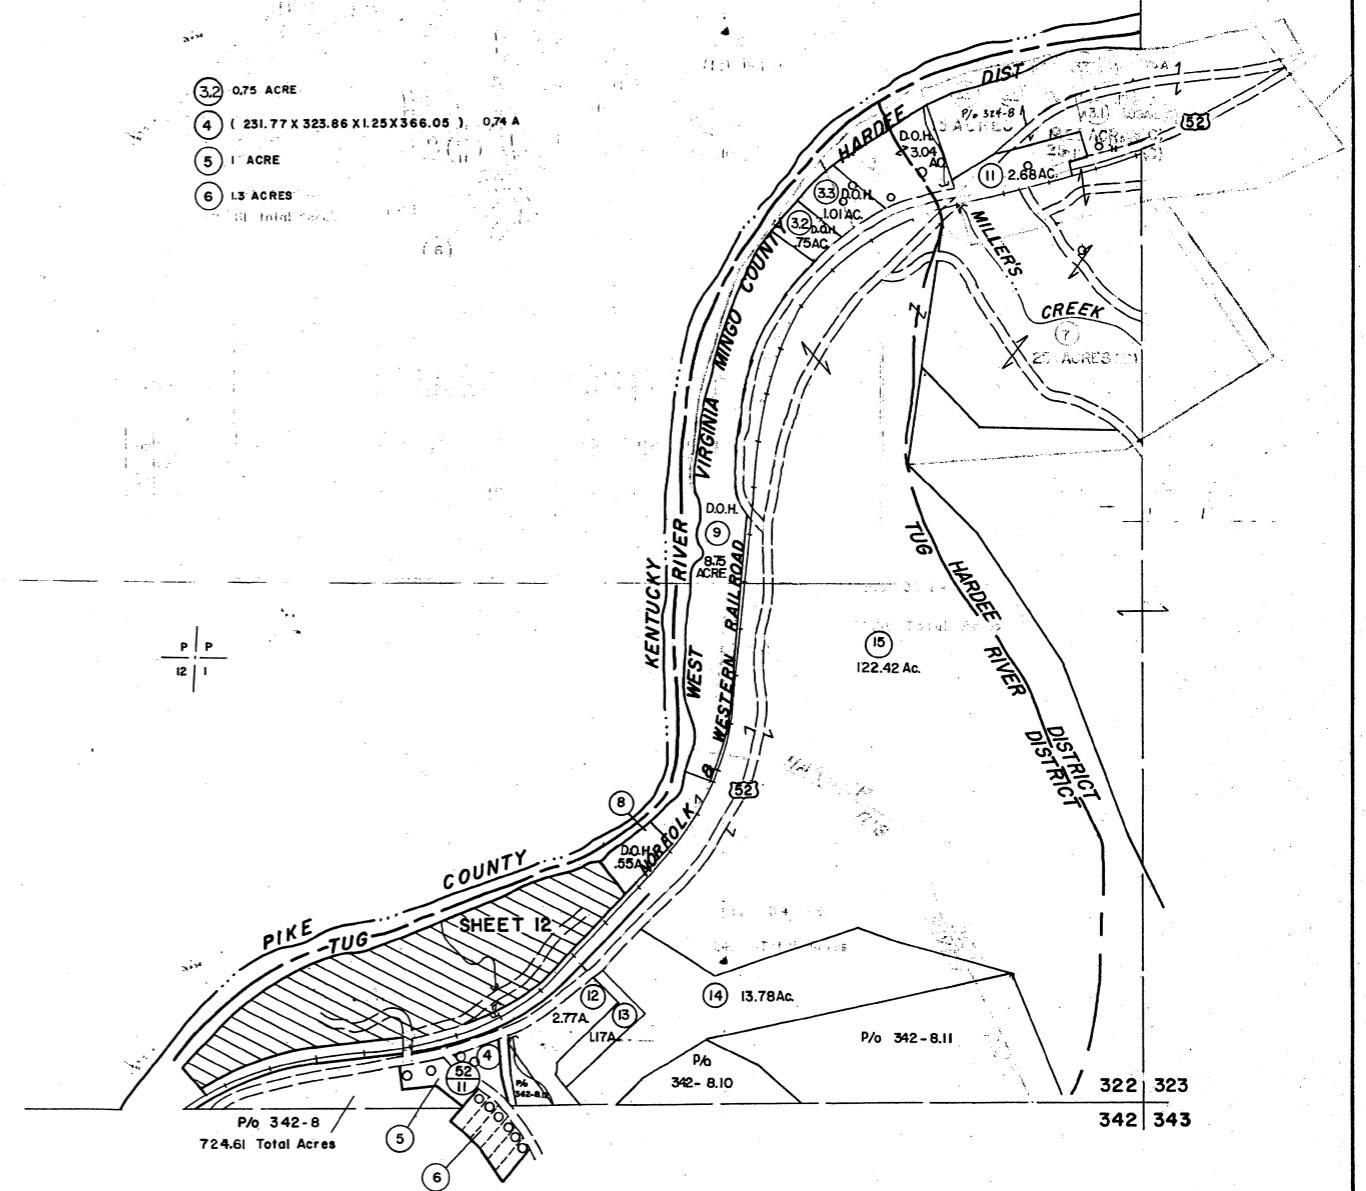

322
342

322 323
342 343

For Tax Purposes Only

Prepared by
MICHAEL BAKER, JR., INC.
Consulting Engineers
Rochester, Pennsylvania

Legend

Property line	---	Original lot line	---
Edge of pavement or roadway	---	Dead lot number	(15)
Corporation line	---	Parcel or index number	(9)
District line	---	Improvement	O
County line	---	Railroad	+

Revisions

1	2-12-68	9	10-07-AM	17
2	3-21-68	10	8/11 L.M.	18
3	7-18-68	11		19
4	10-8-68	12	PENTREE	20
5	6-1-67	13	L.E.S.	21
6	2-12-73	14	A.H.	22
7	2-27-74	15	A.H.	23
8	4-25-75	16	B.A.M.	24

KEY MAP



MINGO COUNTY
STATE OF WEST VIRGINIA
Office of Assessor

DISTRICT
TUG RIVER & HARDEE

SHEET NO: 322

Date, Aerial Photography: April 1961 Date, Map: July 1962
Photo No: _____ Scale: 1" = 400'