



302
322

302 303
322 323

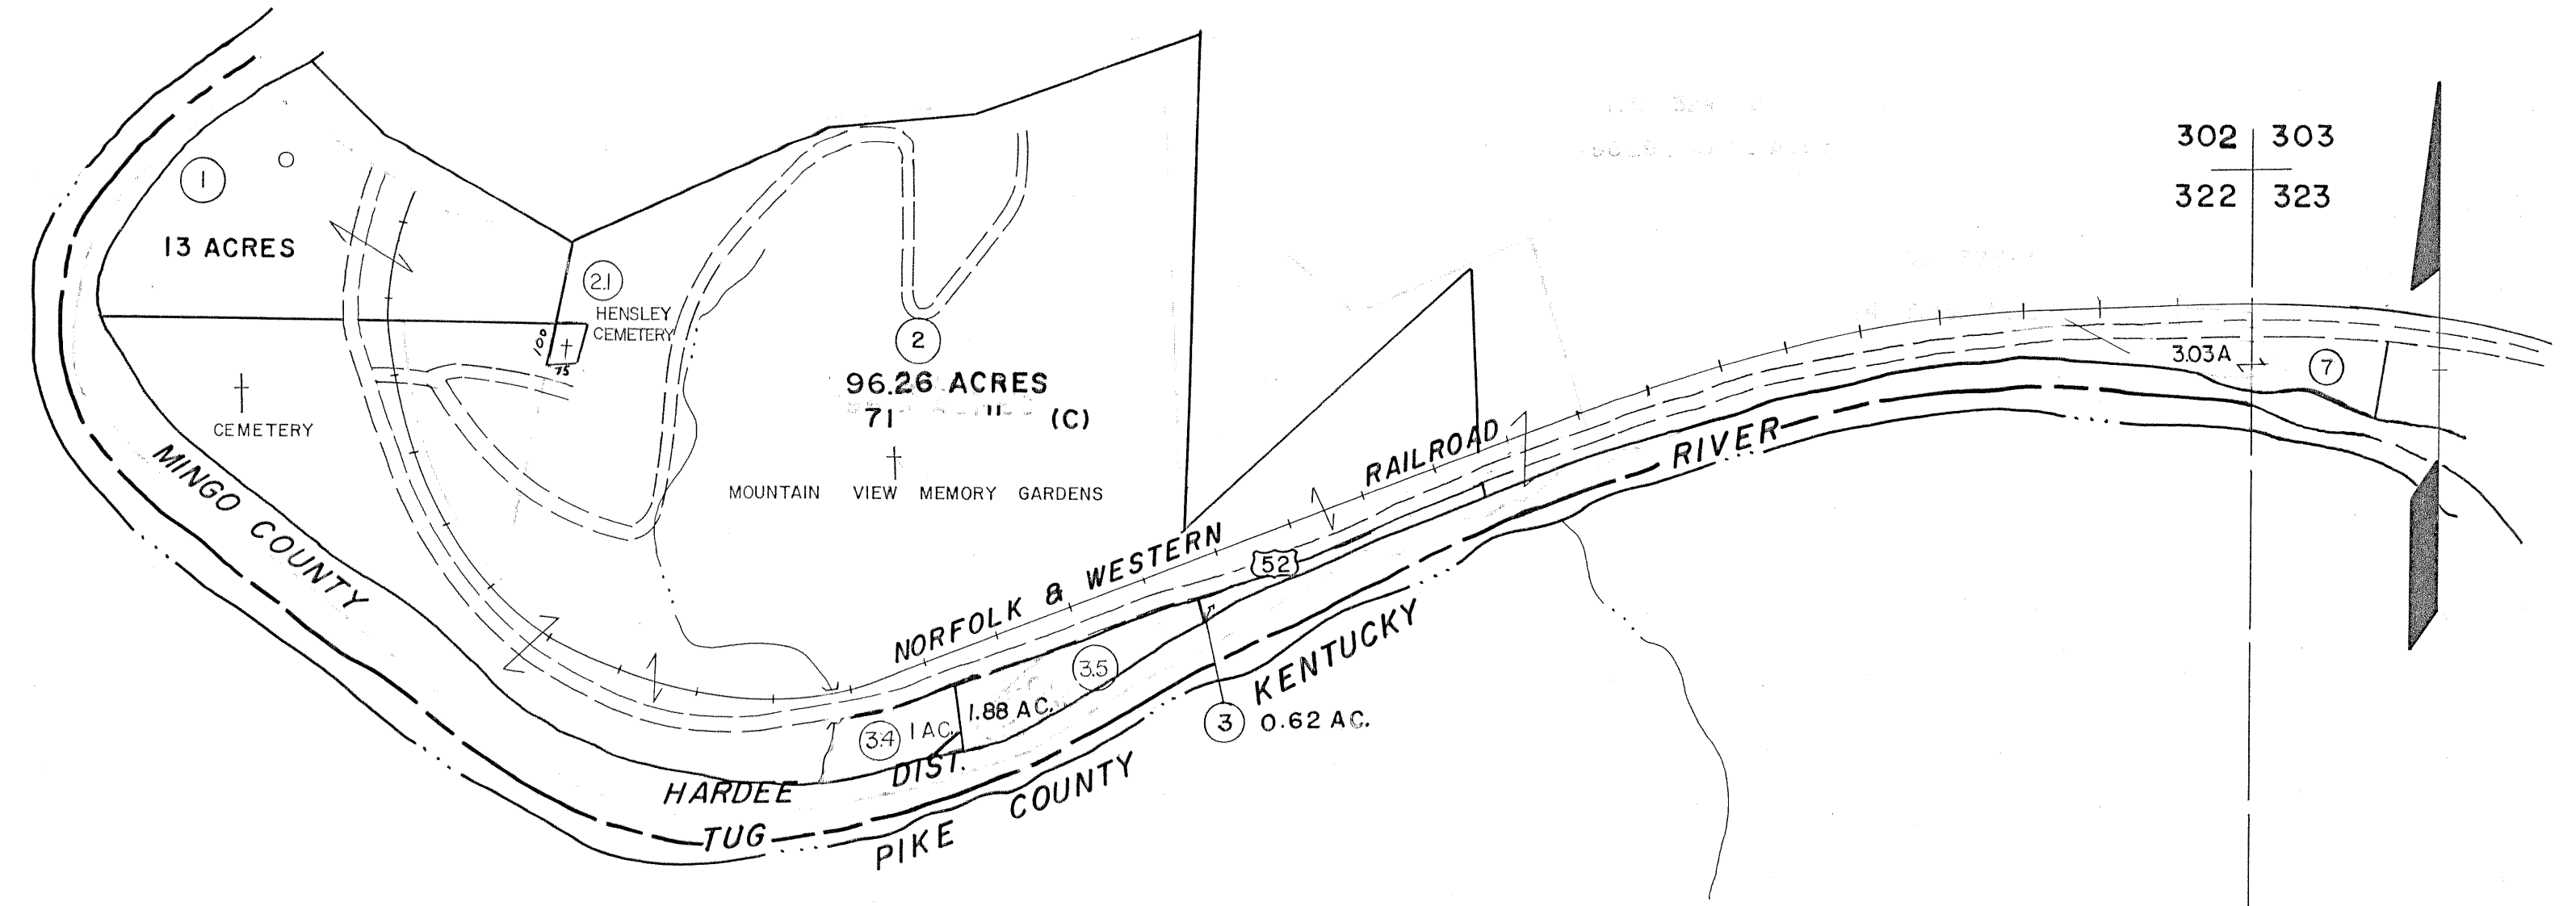

- 3.2 0.75 ACRE
- 4 (231.77 X 323.86 X 1.25 X 366.05) 0.74 A
- 5 1 ACRE
- 6 1.3 ACRES

P P
12 1

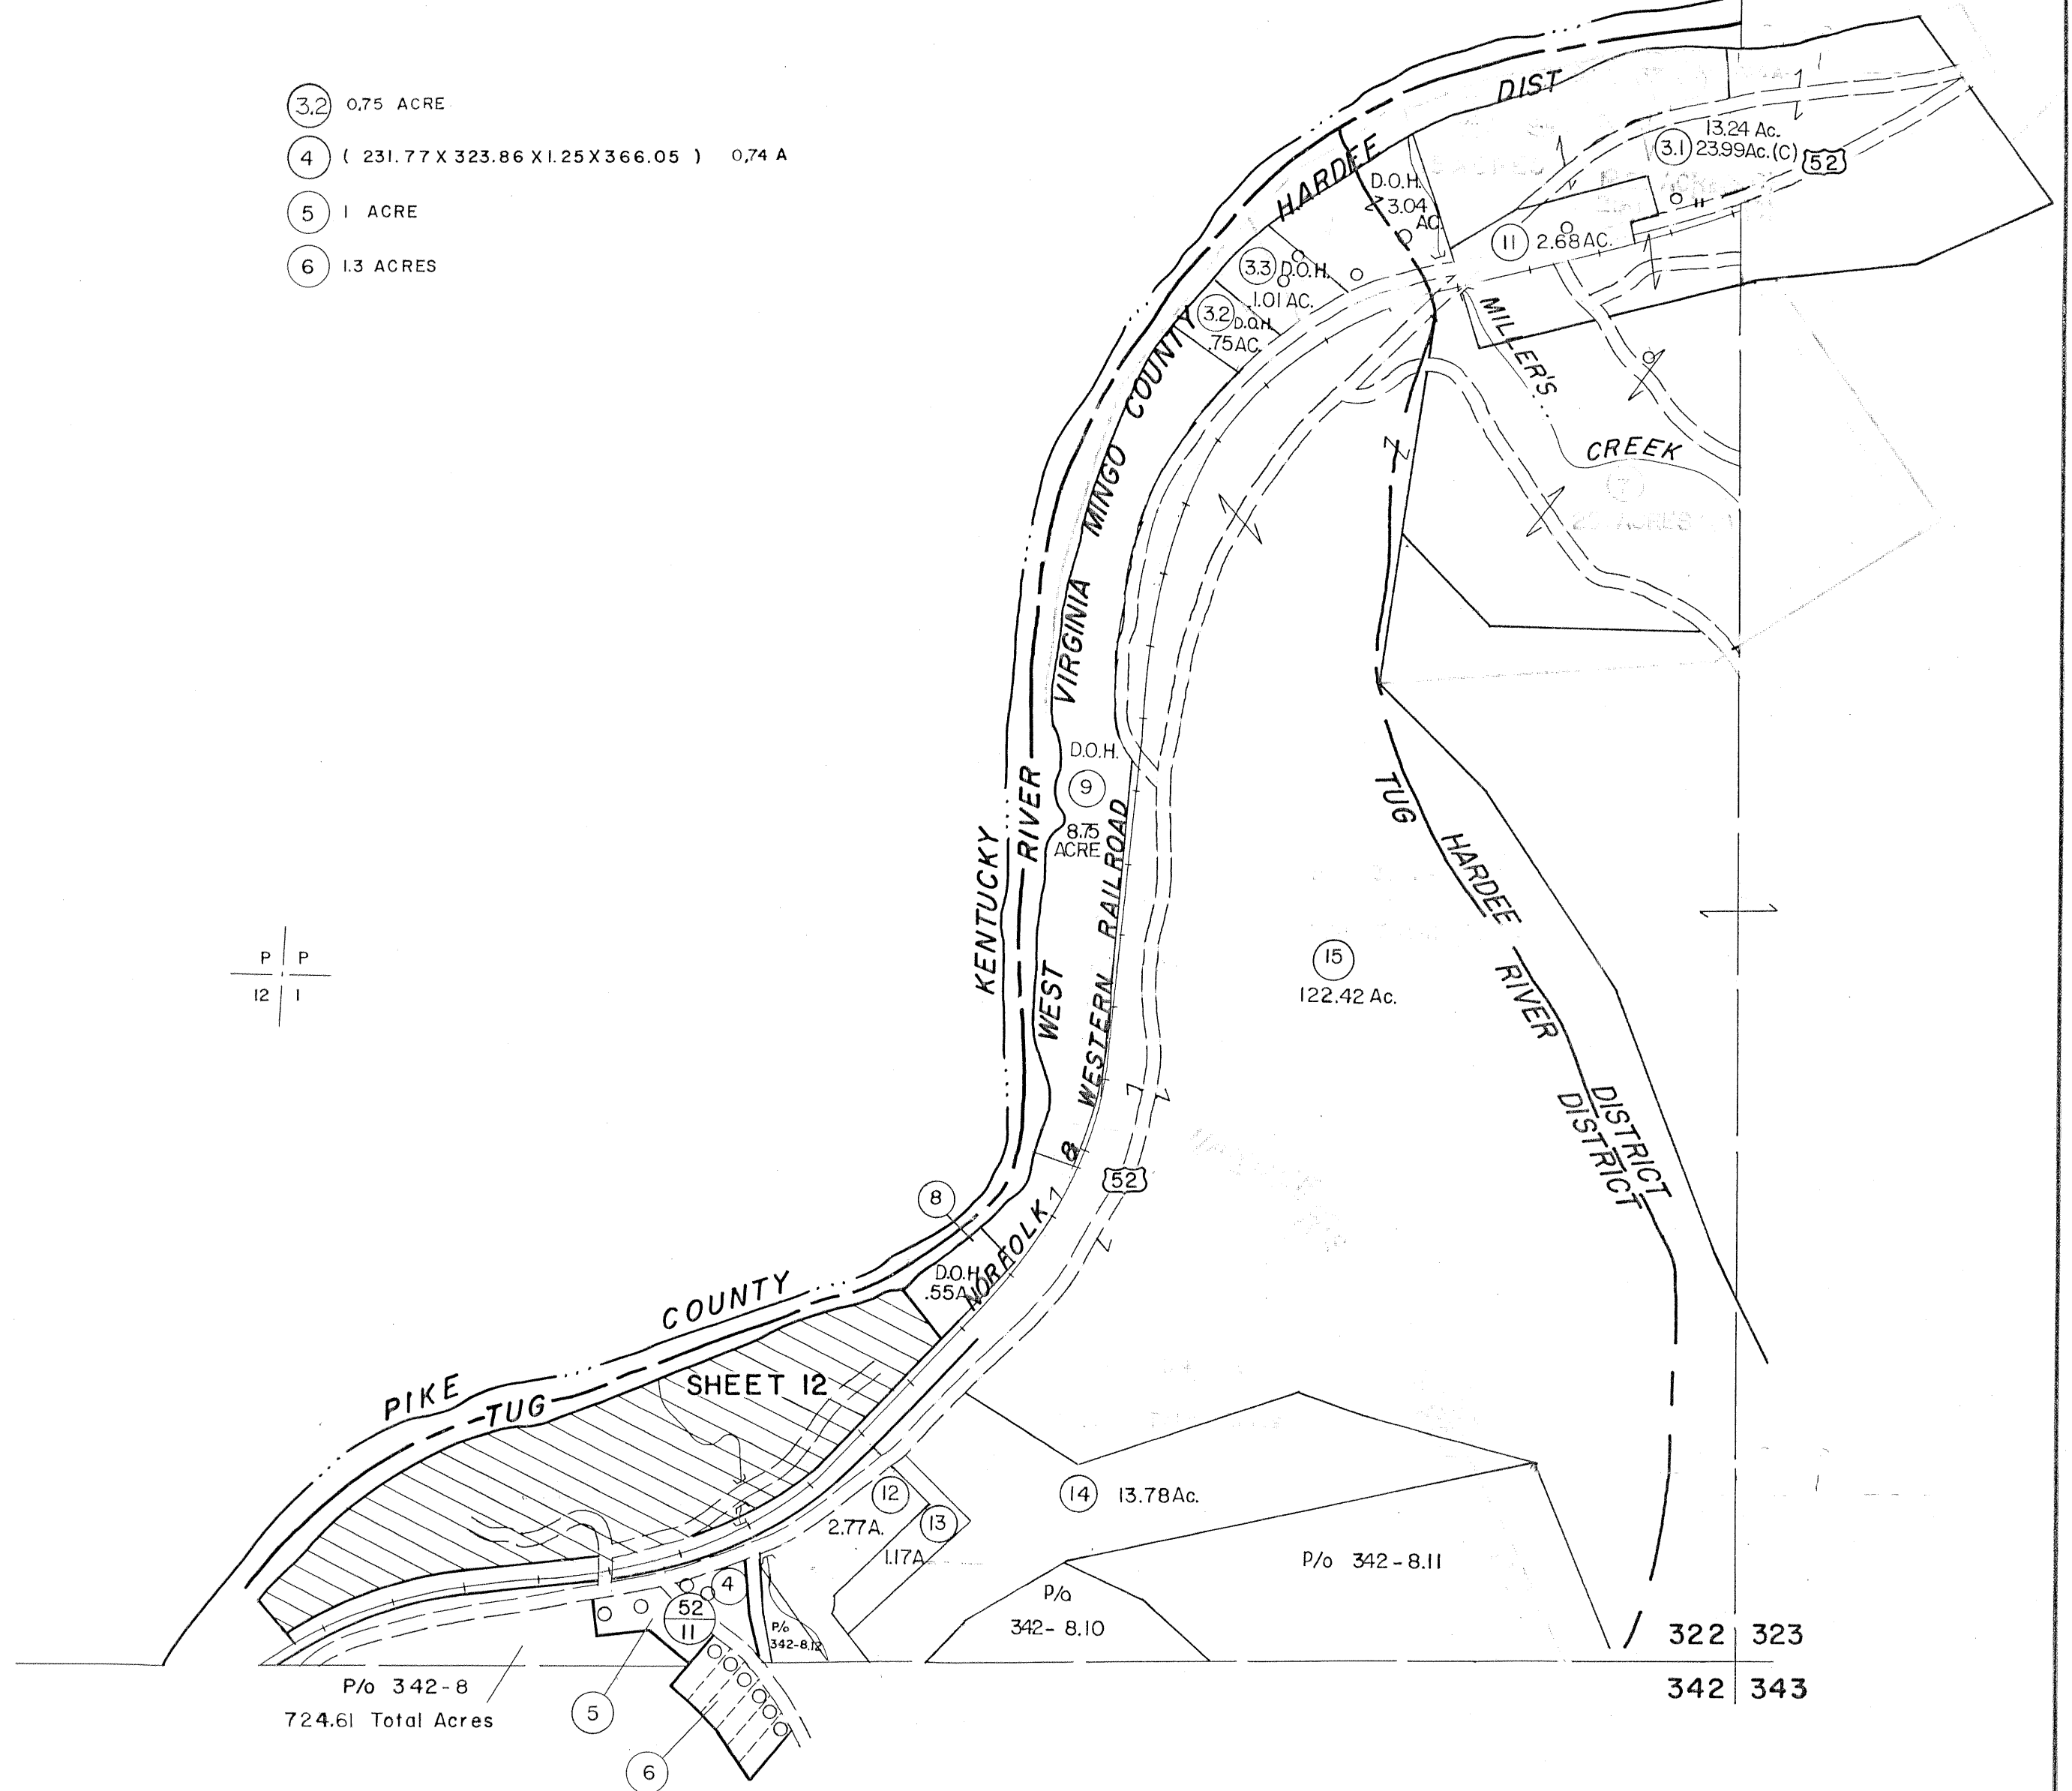

322
342

322 323
342 343

For Tax Purposes Only

Prepared by
MICHAEL BAKER, JR., INC.
Consulting Engineers
Rochester, Pennsylvania

Legend

Property line	—	Original lot line	- - - - -
Edge of pavement or roadway	— · — · —	Dead lot number	(15)
Corporation line	— · — · —	Parcel or index number	(5)
District line	- - - - -	Improvement	o
County line	— · — · —	Railroad	— + — + —

Revisions

1	9-15-68	9	10-22-68	17
2	3-31-69	10		18
3	5-1-69	11		19
4	10-8-66 PENTREE	12		20
5	6-1-67 L.E.S.	13		21
6	2-12-73 A.M.	14		22
7	2-27-73 A.M.	15		23
8	4-25-73 B.A.M.	16		24

KEY MAP

302
322 323
342

MINGO COUNTY
STATE OF WEST VIRGINIA
Office of Assessor

DISTRICT
TUG RIVER & HARDEE

SHEET NO: 322

Date, Aerial Photography: April 1961 Date, Map: July 1962
Photo No: Scale: 1" = 400'