


105

105|106

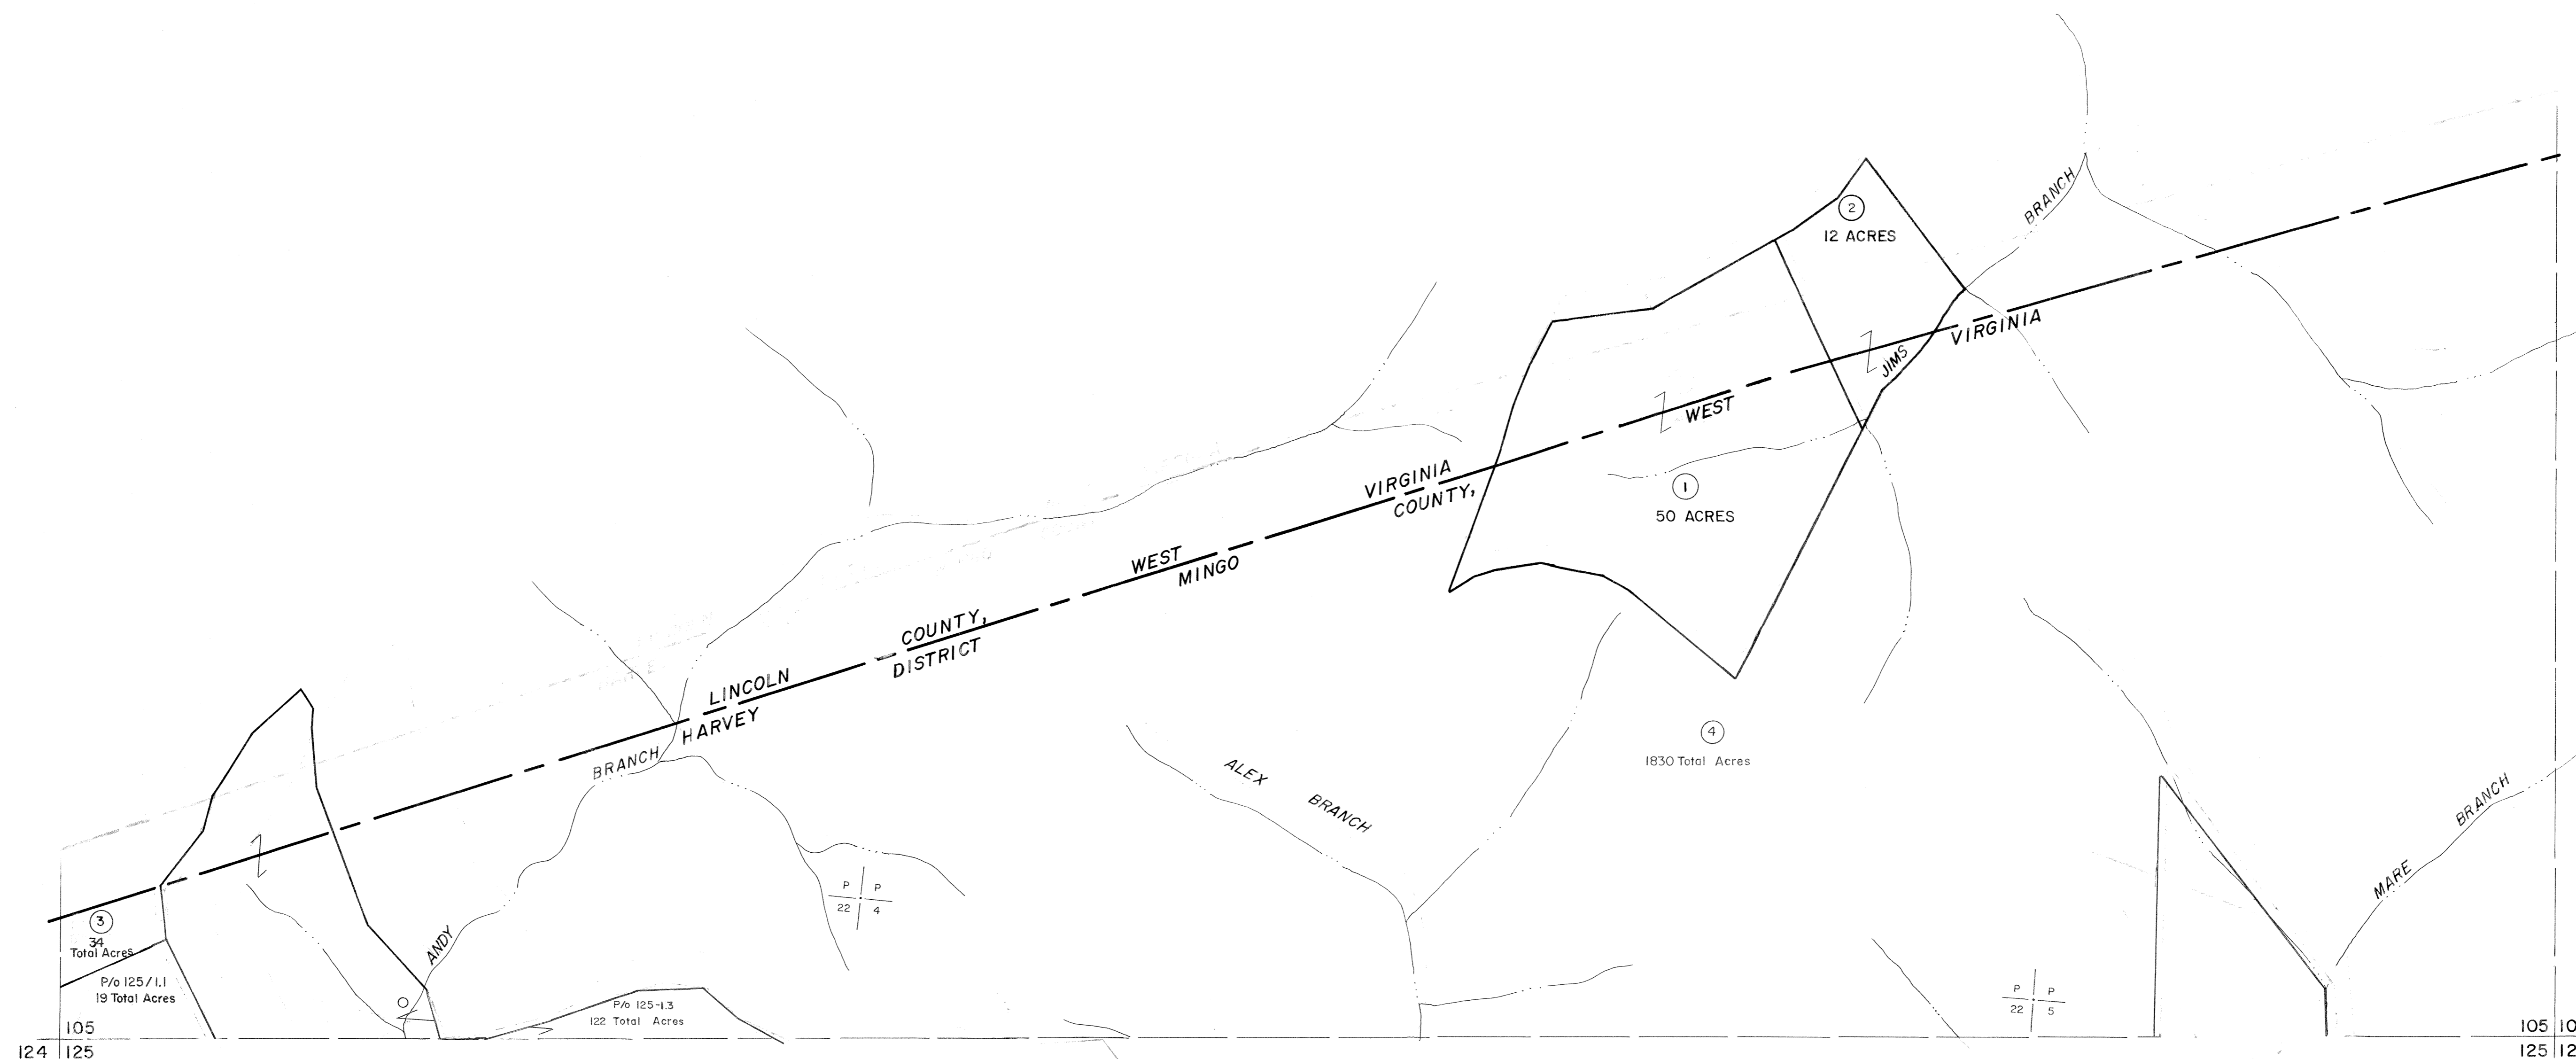

124 | 125

105 | 106
125 | 126

For Tax Purposes Only

Prepared by
MICHAEL BAKER, JR., INC.
Consulting Engineers
Rochester, Pennsylvania


Legend

Property line	—————	Original lot line	-----
Edge of pavement or roadway	=====	Deed lot number	(15)
Corporation line	-----	Parcel or index number	(99)
District line	-----	Improvement	O
County line	-----	Railroad	+

Revisions

1	3-31-84	9	17
2	7-1-85	10	18
3	9-20-86 PENTREE	11	19
4	86-AM	12	20
5		13	21
6		14	22
7		15	23
8		16	24

KEY MAP

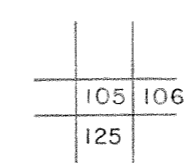

MINGO COUNTY
STATE OF WEST VIRGINIA
Office of Assessor

DISTRICT

HARVEY

SHEET NO: 105

Date, Aerial Photography: April, 1961 Date, Map: July, 1962
Photo No: Scale: 1" = 400'