


165 | 166
185 | 186

166 | 167
186 | 187

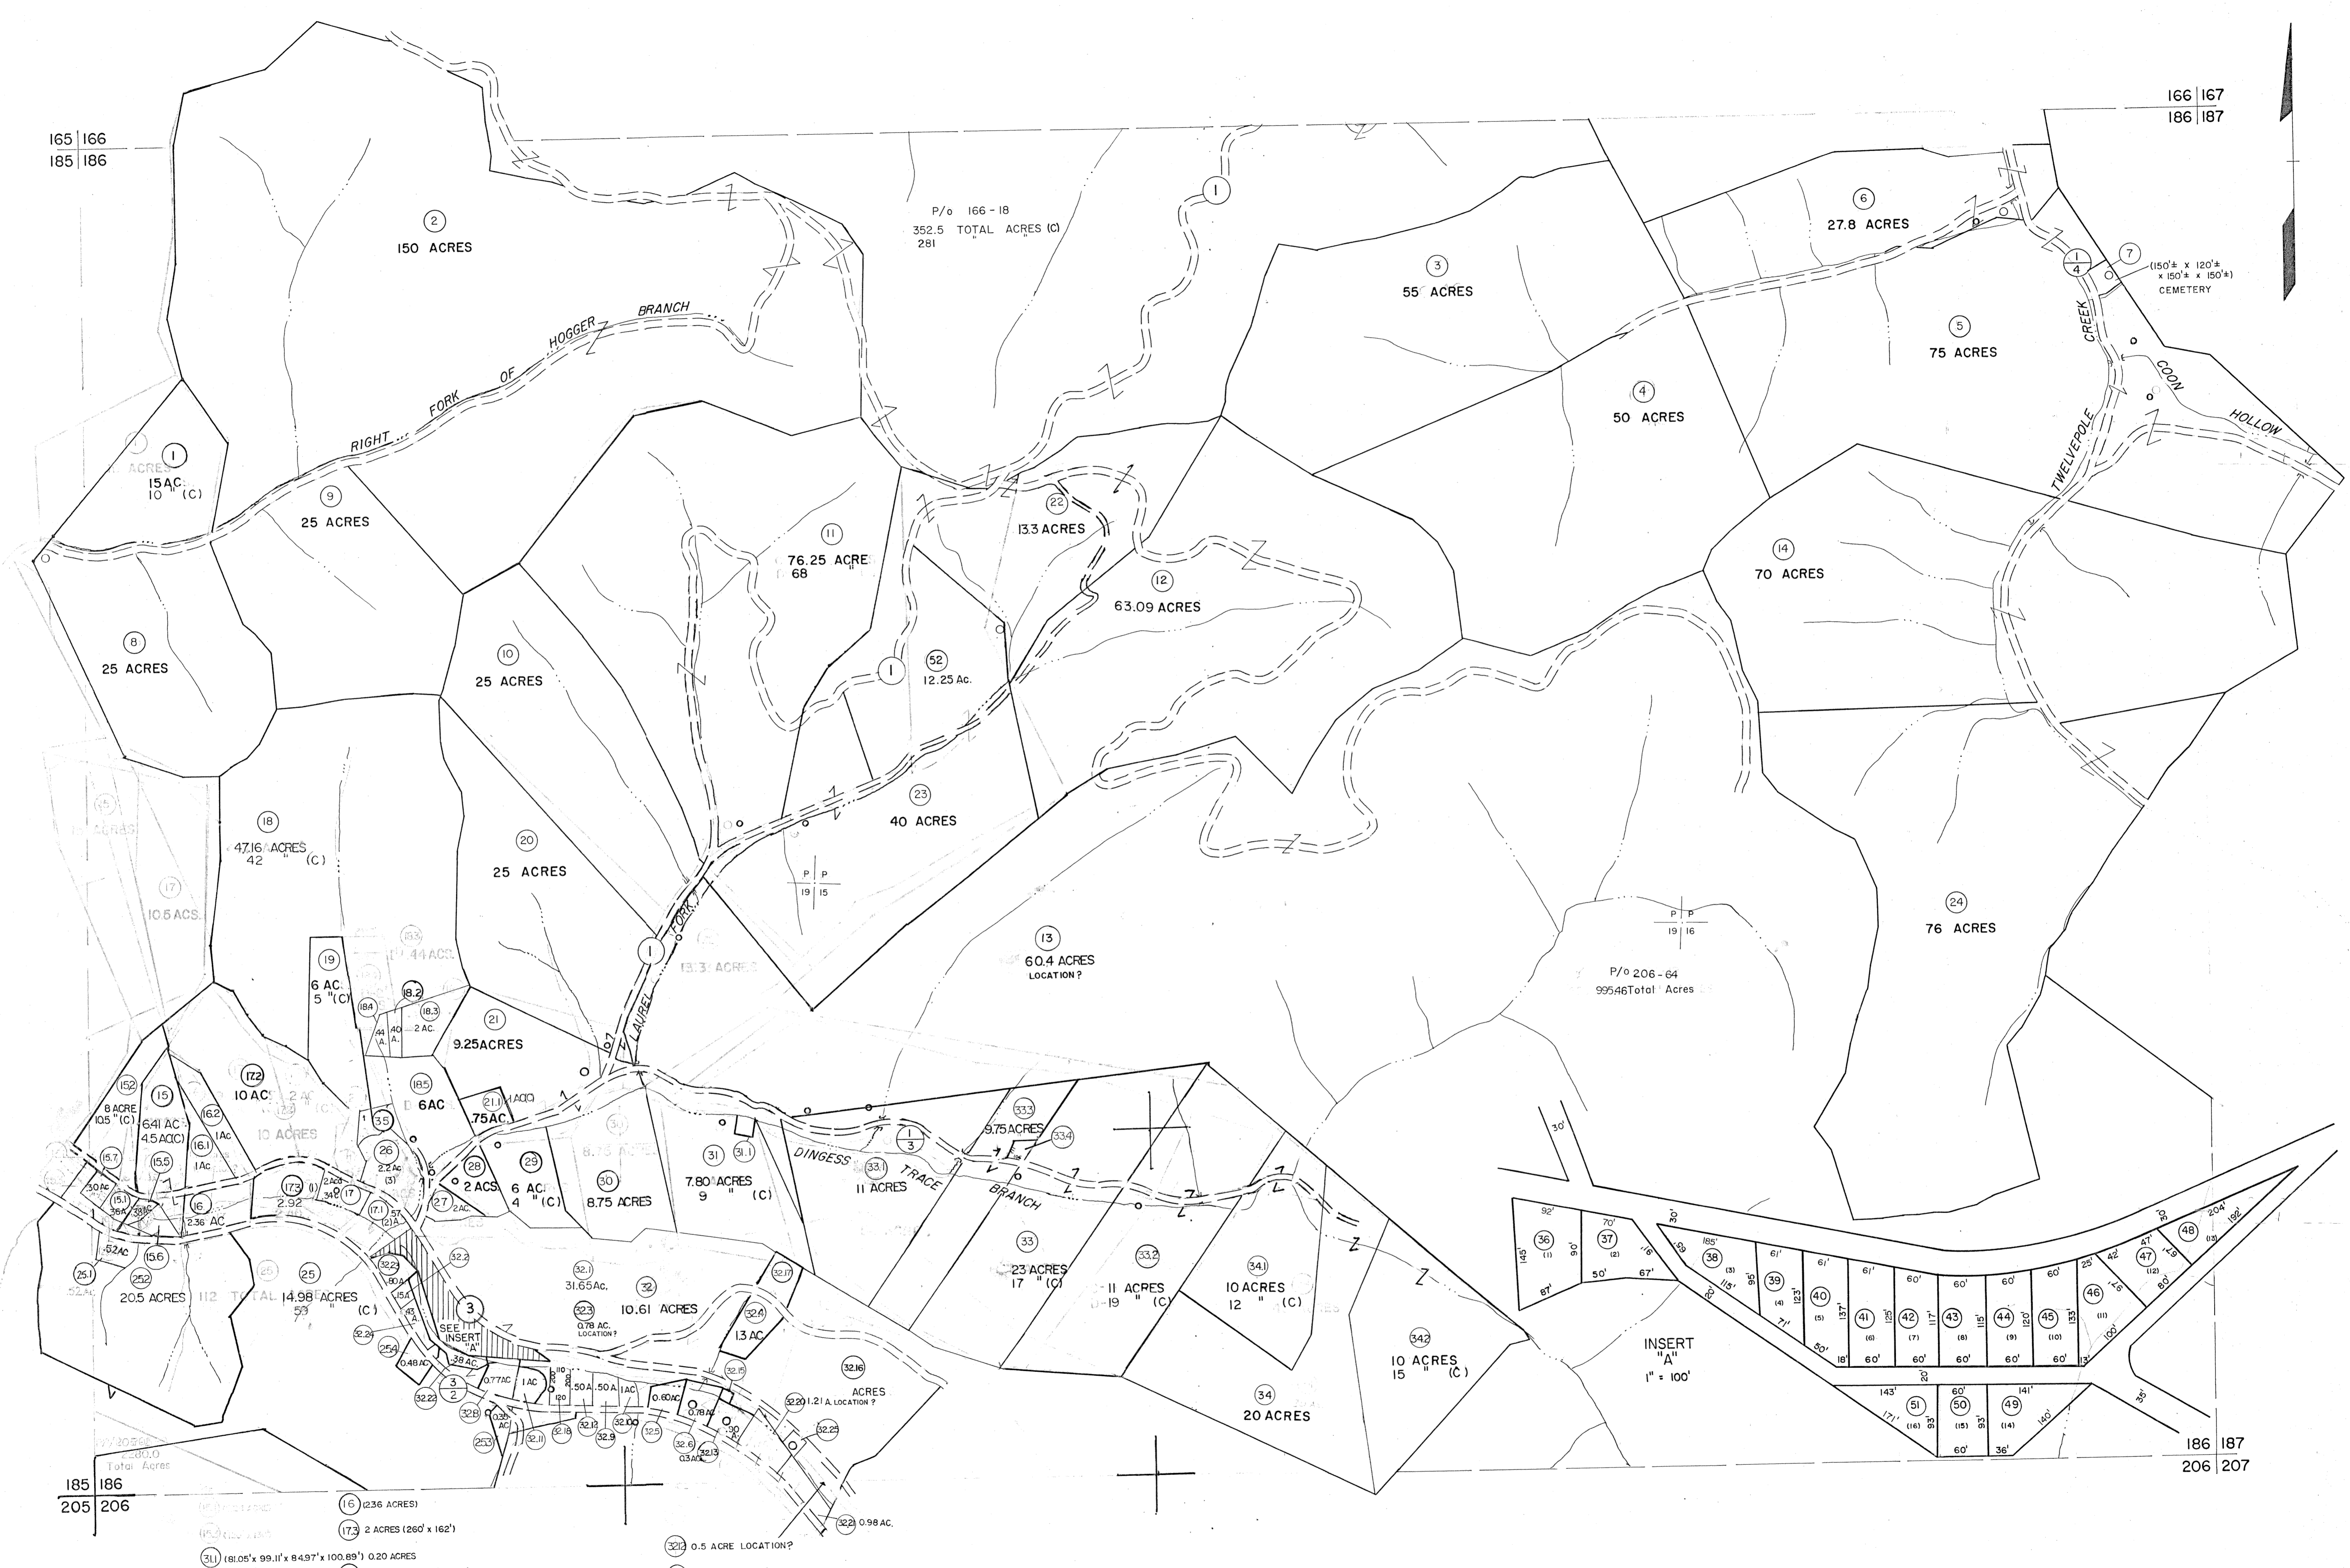

185 | 186
205 | 206

186 | 187
206 | 207

For Tax Purposes Only

Prepared by
MICHAEL BAKER, JR., INC.
Consulting Engineers
Rochester, Pennsylvania


Legend

Property line	—	Original lot line	— (15)
Edge of pavement or roadway	—	Deed lot number	○ (99)
Corporation line	—	Parcel or index number	○
District line	—	Improvement	—
County line	—	Railroad	—

Revisions

1	9-18-68	9	7-9-72 A.M.	17
2	10-1-68	10	12-7-68 A.M.	18
3	9/19/74	11	5-9-80 A.M.	19
4	3-31-84	12	8-01 A.M.	20
5	9/11/86	13	2-05 A.M.	21
6	6-2-87	14	6-07 A.M.	22
7	REV. TO 2-15-89	15		23
8	Revised 8-1-90	16		24

KEY MAP

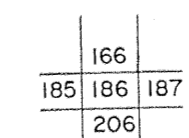

MINGO COUNTY
STATE OF WEST VIRGINIA
Office of Assessor

DISTRICT

HARVEY

SHEET NO: 186

Date, Aerial Photography: April, 1961
Photo No: _____
Date, Map: July, 1962
Scale: 1" = 400'