


405 406
425 426

406 407
426 427

425 426
445 446

426 427
446 447

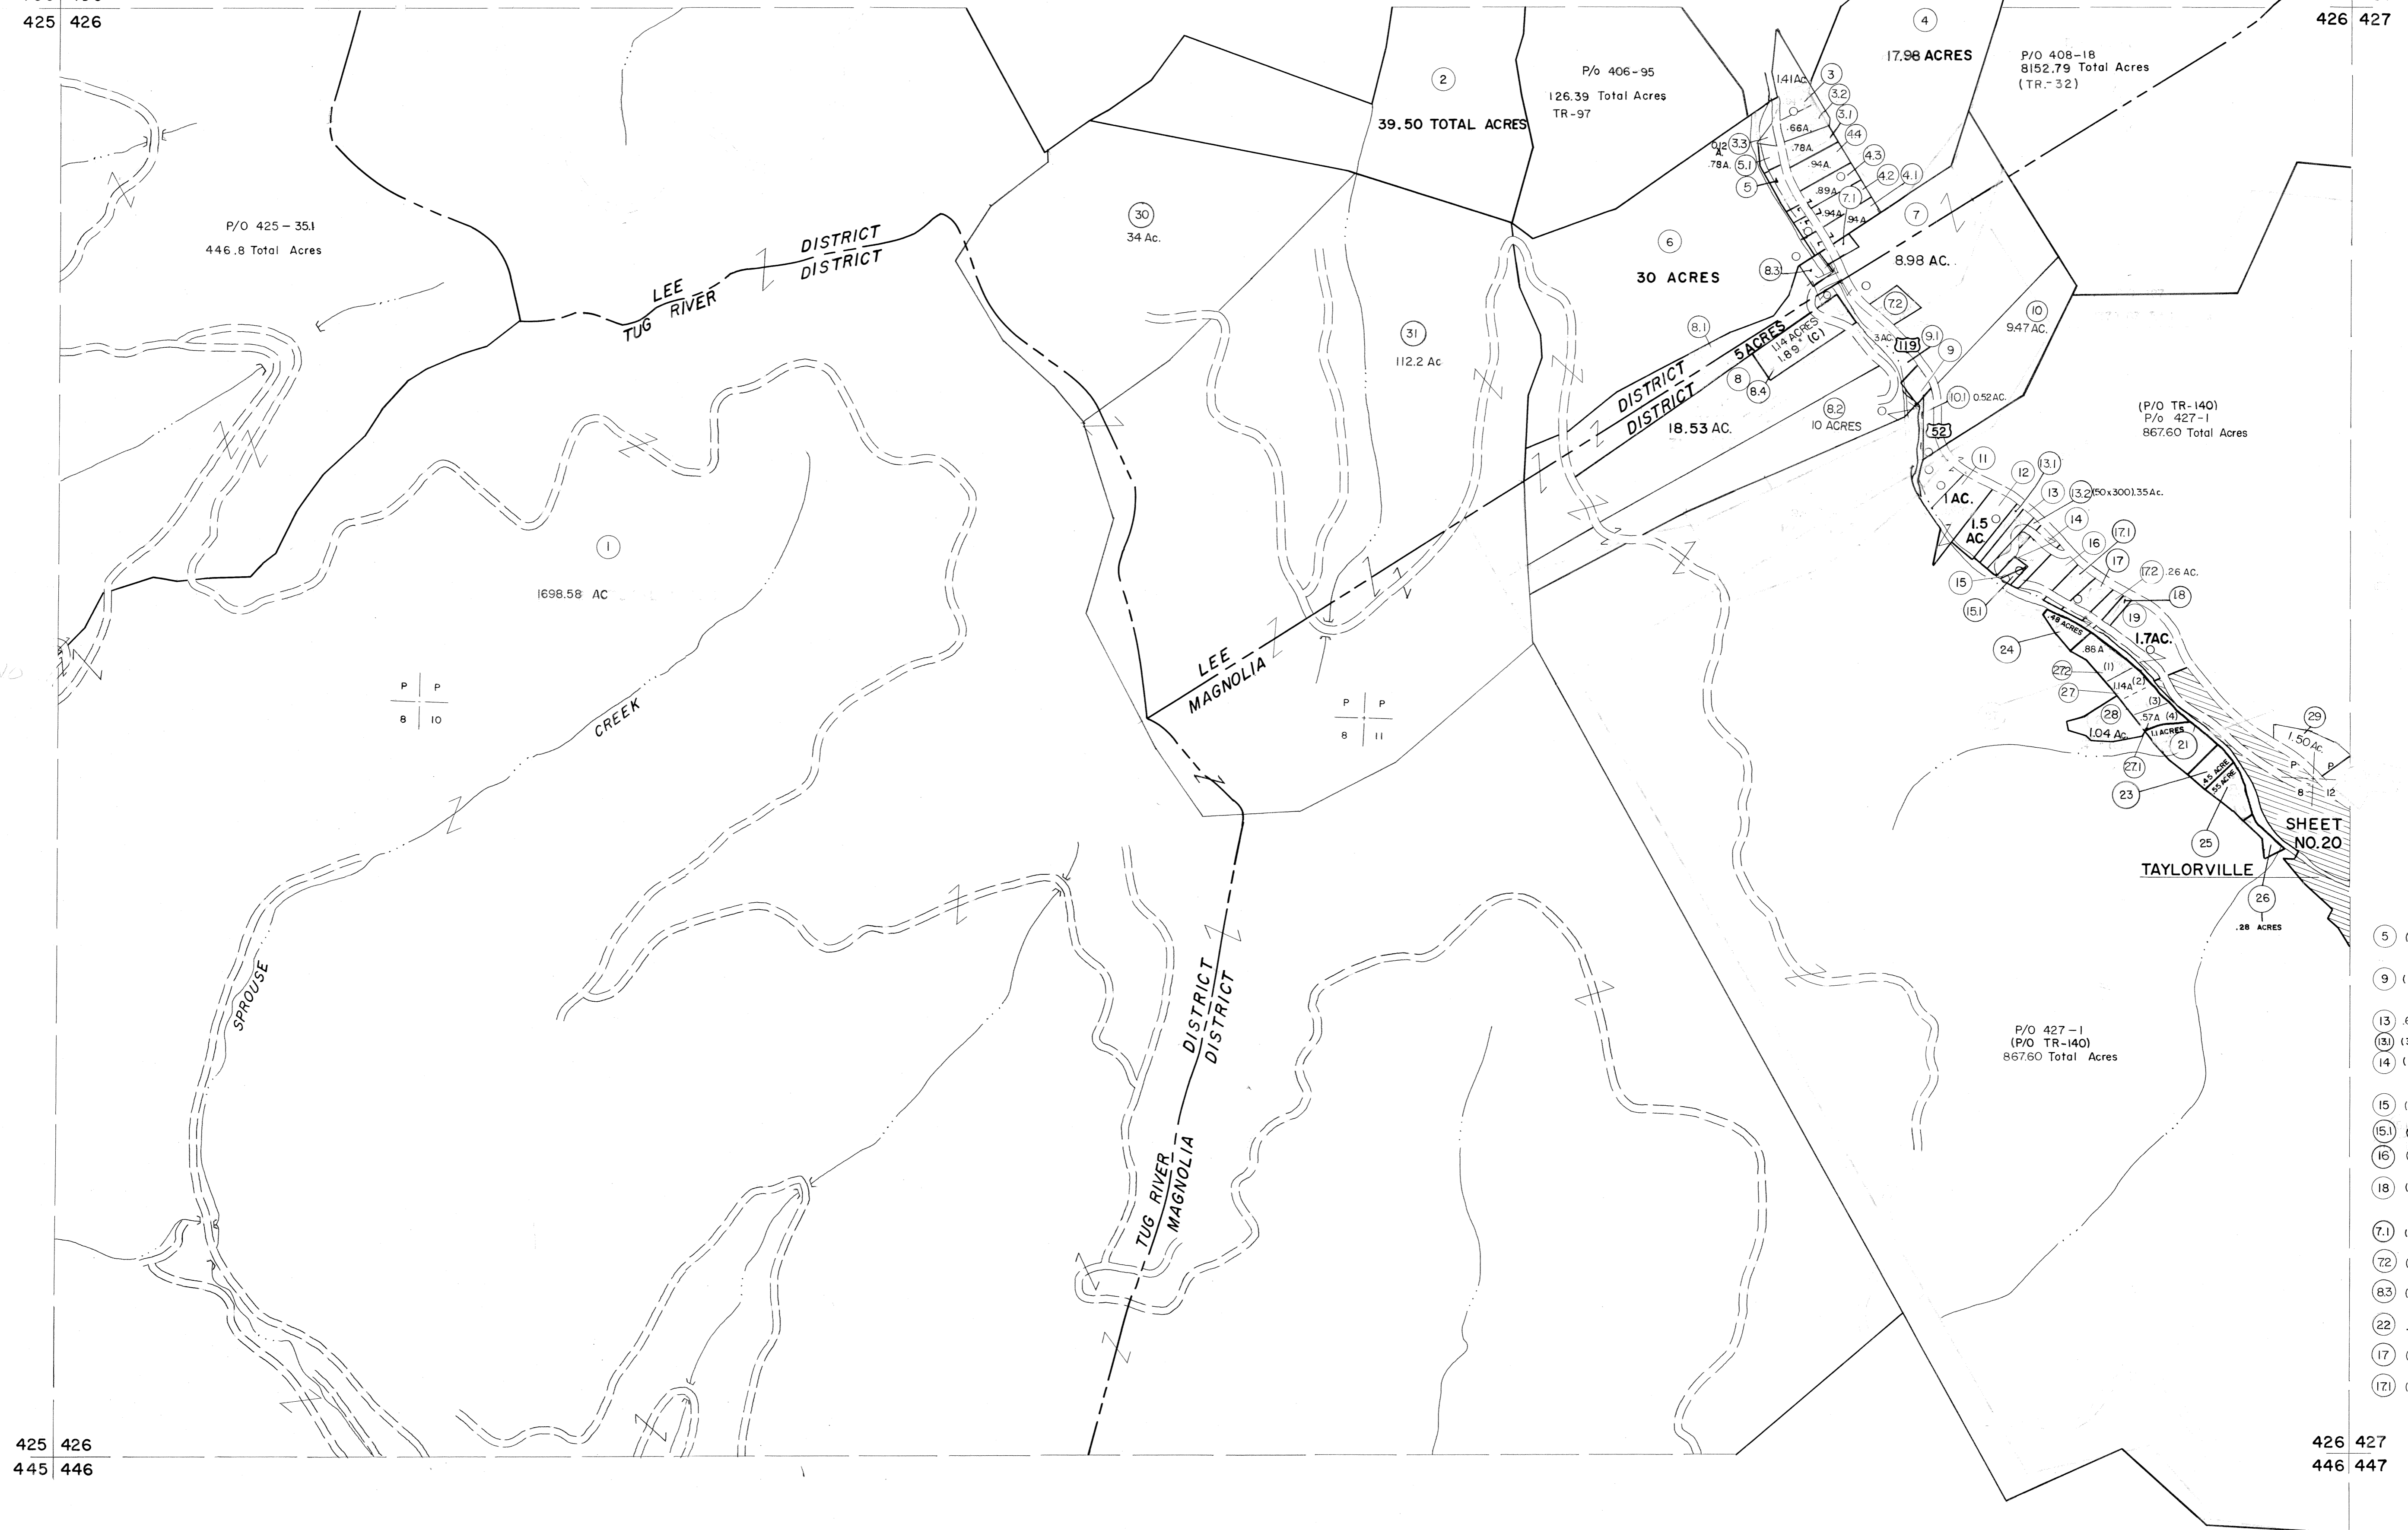

- 5 (0.21 ACRES)
- 9 (124.5' x 110.3' x 119.4' x 142.6') .35 AC.
- 13 .65 AC.
- 31 (33' x 330')
- 14 (133' x 300' ± x 40' x 60' x 92' x 260' ±)
- 15 (30' x 92' x 60' x 103') .095 ACRES
- 51 (30' x 103' x 90')
- 16 (130' x 200')
- 18 (70' ± x 190' ± x 100' ± x 185' ±) .33 AC.
- 7.1 (70' x 175') .5 ACRE .28 ACRE (C)
- 72 (150' x 150') .52 ACRE
- 8.3 (125' x 115')
- 22 .25 AC. .4 AC. (C)
- 17 (.64 ACRE)
- 17.1 (100' x 200') .46 ACRES


Legend

Property line	-----	Original lot line	-----
Edge of pavement or roadway	-----	Dead lot number	(15)
Corporation line	-----	Parcel or index number	(99)
District line	-----	Improvement	O
County line	-----	Railroad	-----

Revisions

1	10-1-83	9	3-27 AM.	17	
2	10-1-83	10	7-28 AM.	18	
3	SEPT. 19, 1974	GBC	5-01 AM.	19	
4	3-31-84		4/05 B.M.	20	
5	8-1-86	PENTREE		21	
6	2-15-89	TRL		22	
7	Revised to 1-1-90			23	
8	3-22-93			24	

KEY MAP

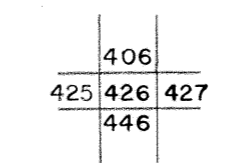

MINGO COUNTY
STATE OF WEST VIRGINIA
Office of Assessor

DISTRICT **TUG RIVER MAGNOLIA**
SHEET NO: 426
Date, Aerial Photography: April, 1961 Date, Map: July, 1962
Photo No: Scale: 1" = 400'

For Tax Purposes Only
Prepared by
MICHAEL BAKER, JR., INC.
Consulting Engineers
Rochester, Pennsylvania