


548 549  
569

549 550  
569 570

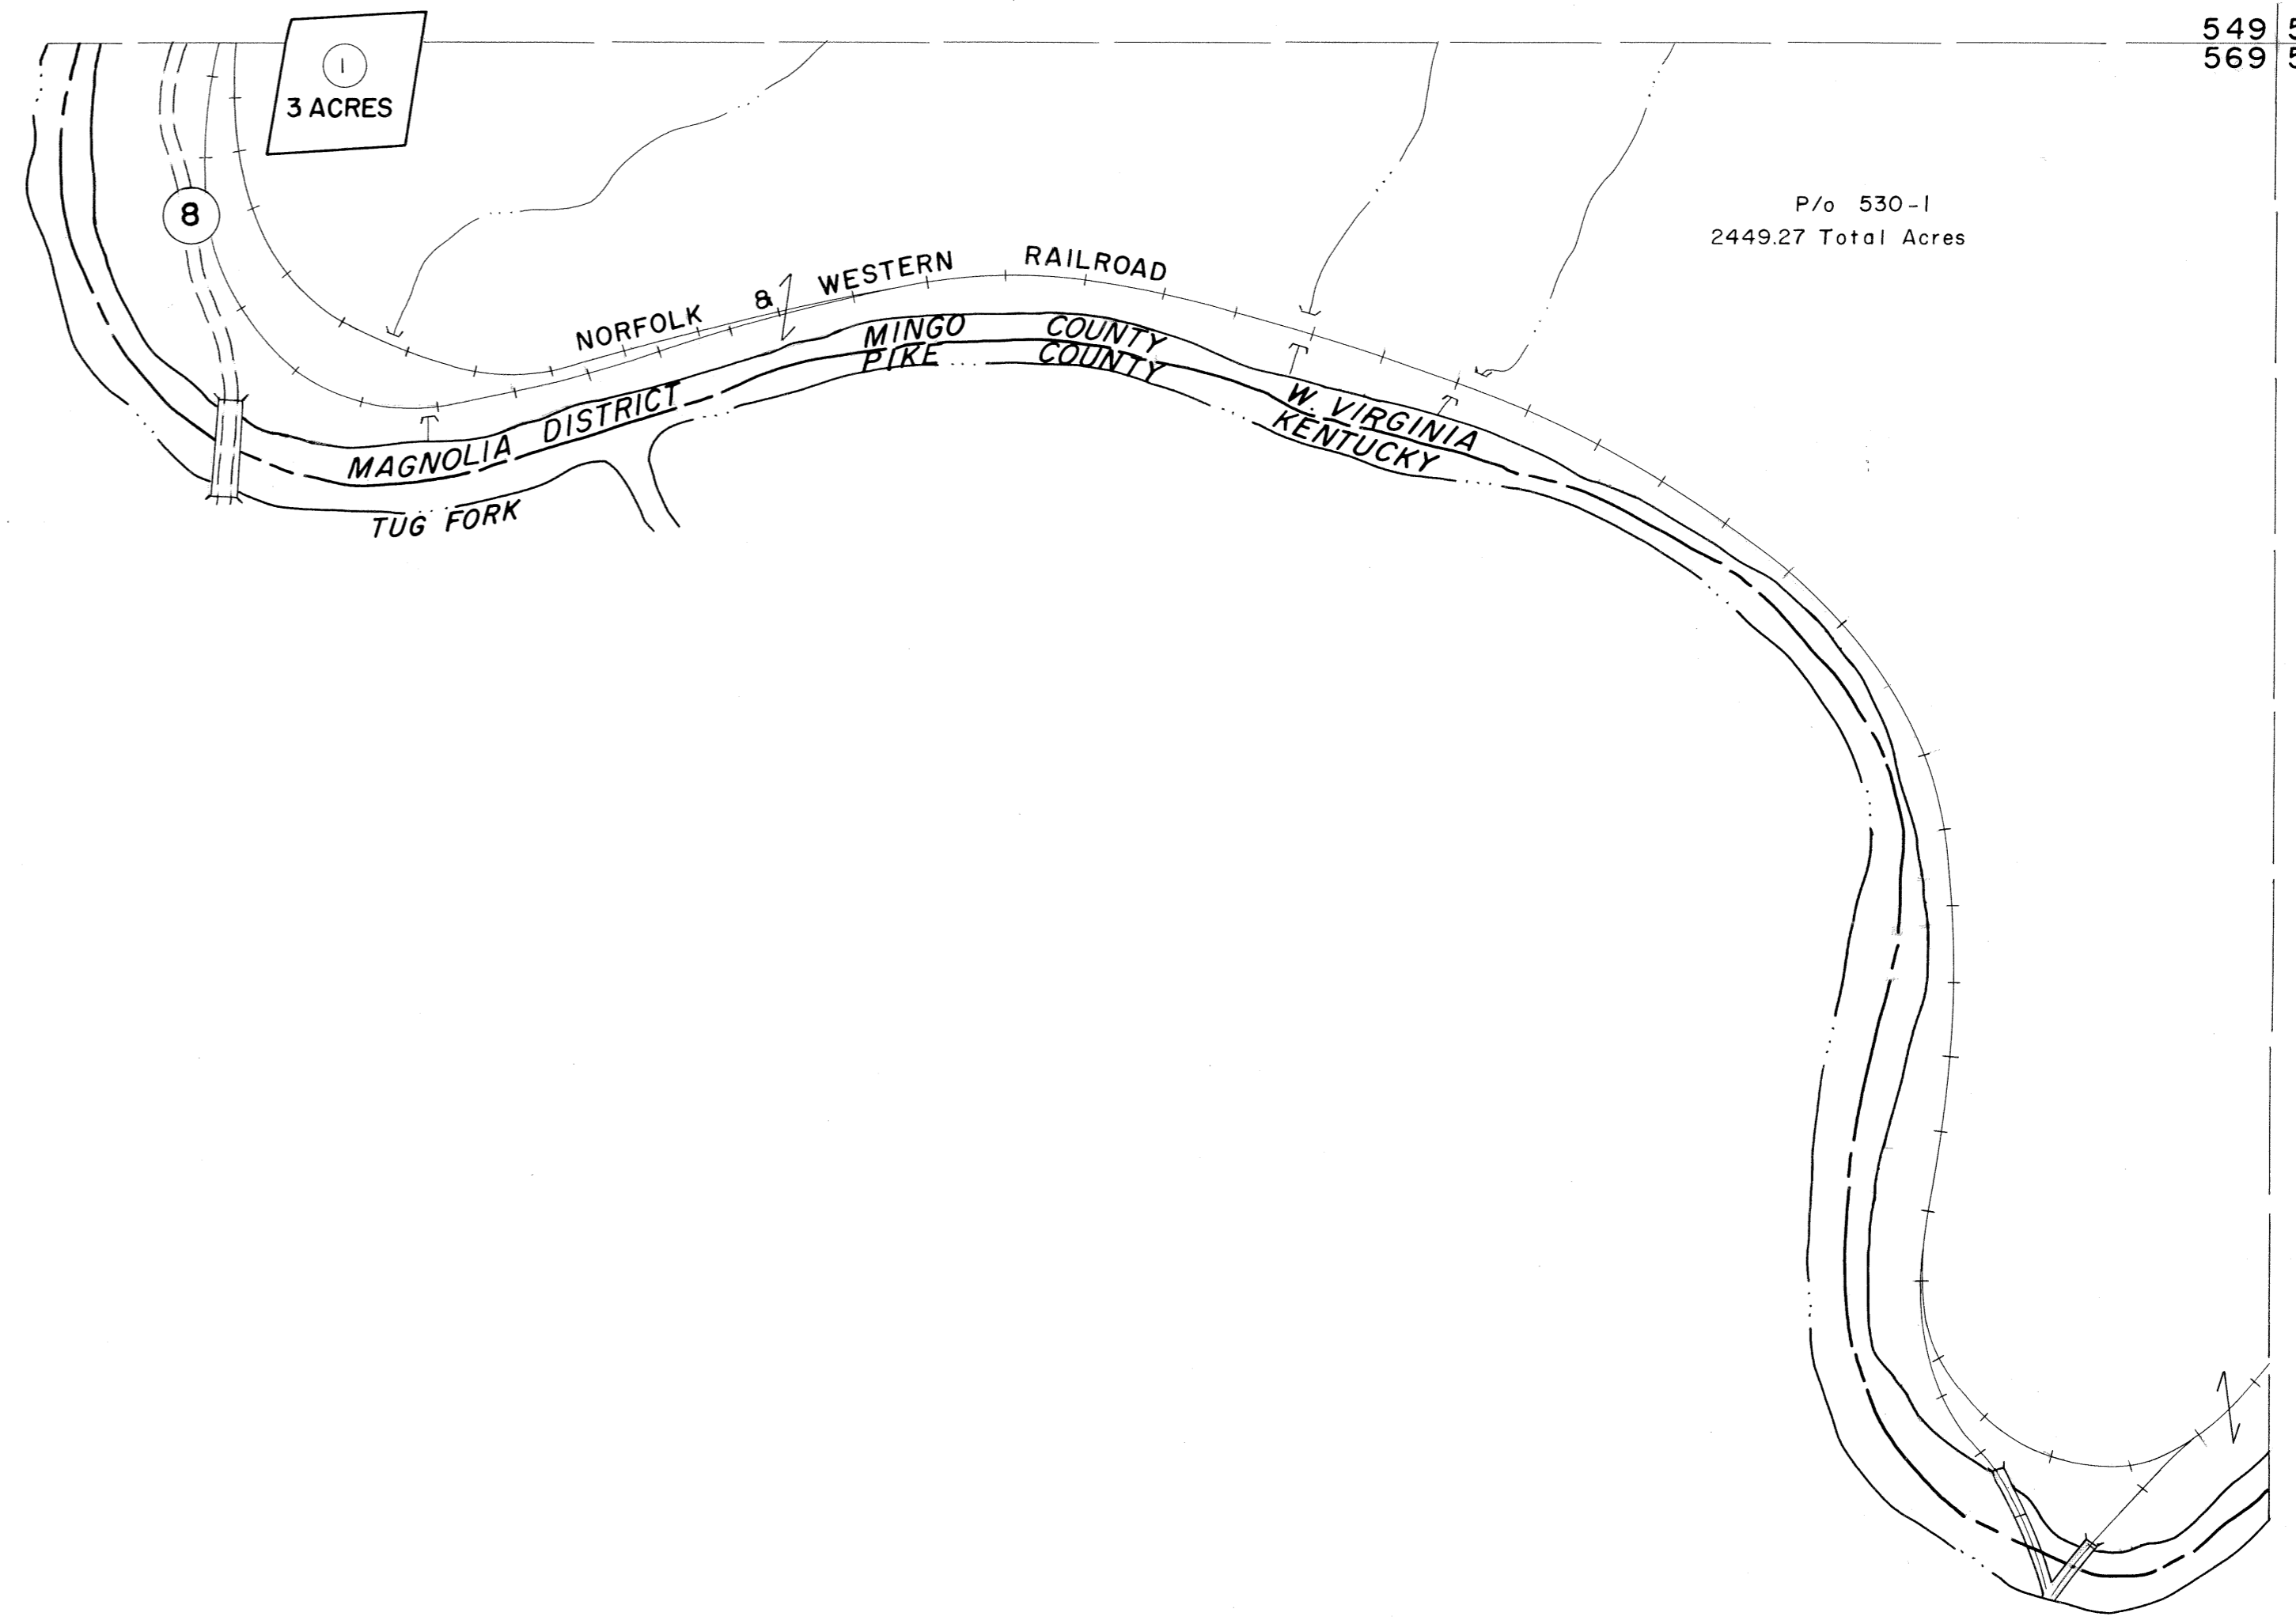

569

569 570

For Tax Purposes Only

Prepared by  
MICHAEL BAKER, JR., INC.  
Consulting Engineers  
Rochester, Pennsylvania


Legend

Property line	—————	Original lot line	-----
Edge of pavement or roadway	=====	Dead lot number	(15)
Corporation line	-----	Parcel or index number	(99)
District line	-----	Improvement	o
County line	-----	Railroad	+++++

Revisions

1	3-31-84	9	17
2	7-1-84	10	18
3	12-12-86 PENTREE	11	19
4		12	20
5		13	21
6		14	22
7		15	23
8		16	24

KEY MAP

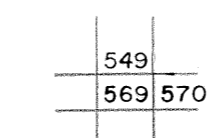

MINGO COUNTY  
STATE OF WEST VIRGINIA  
Office of Assessor

DISTRICT

MAGNOLIA

SHEET NO: 569

Date, Aerial Photography: April, 1961 Date, Map: July, 1962  
Photo No: Scale: 1" = 400'