


452U


452U

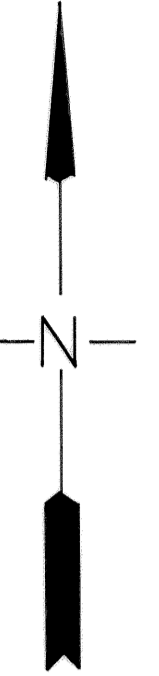

P/O 452W

452U  
452W

452U 453  
452W 453

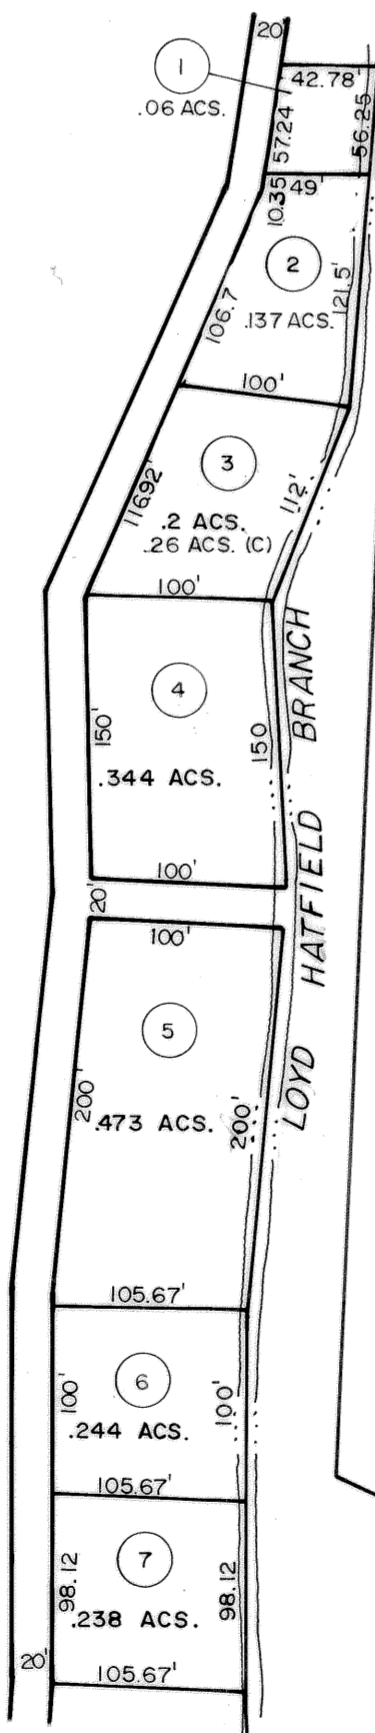

HAMRICK SUBDIVISION

For Tax Purposes Only

Prepared by  
LOCAL GOVERNMENT RELATIONS DIV.  
STATE TAX COMMISSIONER  
CHARLESTON, W.VA.

LEGEND

Property line	---	Original lot line	---
Edge of pavement or roadway	---	Deed lot number	(15)
Corporation line	---	Parcel or index number	(99)
District line	---	Improvement	o
County line	---	Railroad	—+—
State line	---	Scaled dimension	(S)
Land hook	---	Deed dimension	(D)
Water	~ ~ ~	Calculated area	(C)


REVISIONS

12-30-84	PENTREE
----------	---------

RESTRICTION

All tax maps created under the provisions of reappraisal legislation are the property of the State of West Virginia and the reproduction, copying, distribution or sale of such tax maps or any copies thereof without the written permission of the State Tax Commissioner is prohibited by law.

KEY MAP

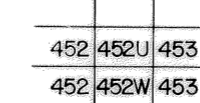

MINGO COUNTY  
STATE OF WEST VIRGINIA

Office of Assessor

DISTRICT:

STAFFORD

SHEET NO : 452U

Date, Aerial Photography:  
Photo No:

Date, Map: 7/31/84  
Scale: 1" = 100'