


553 554
573 574

554
574

573 574

574

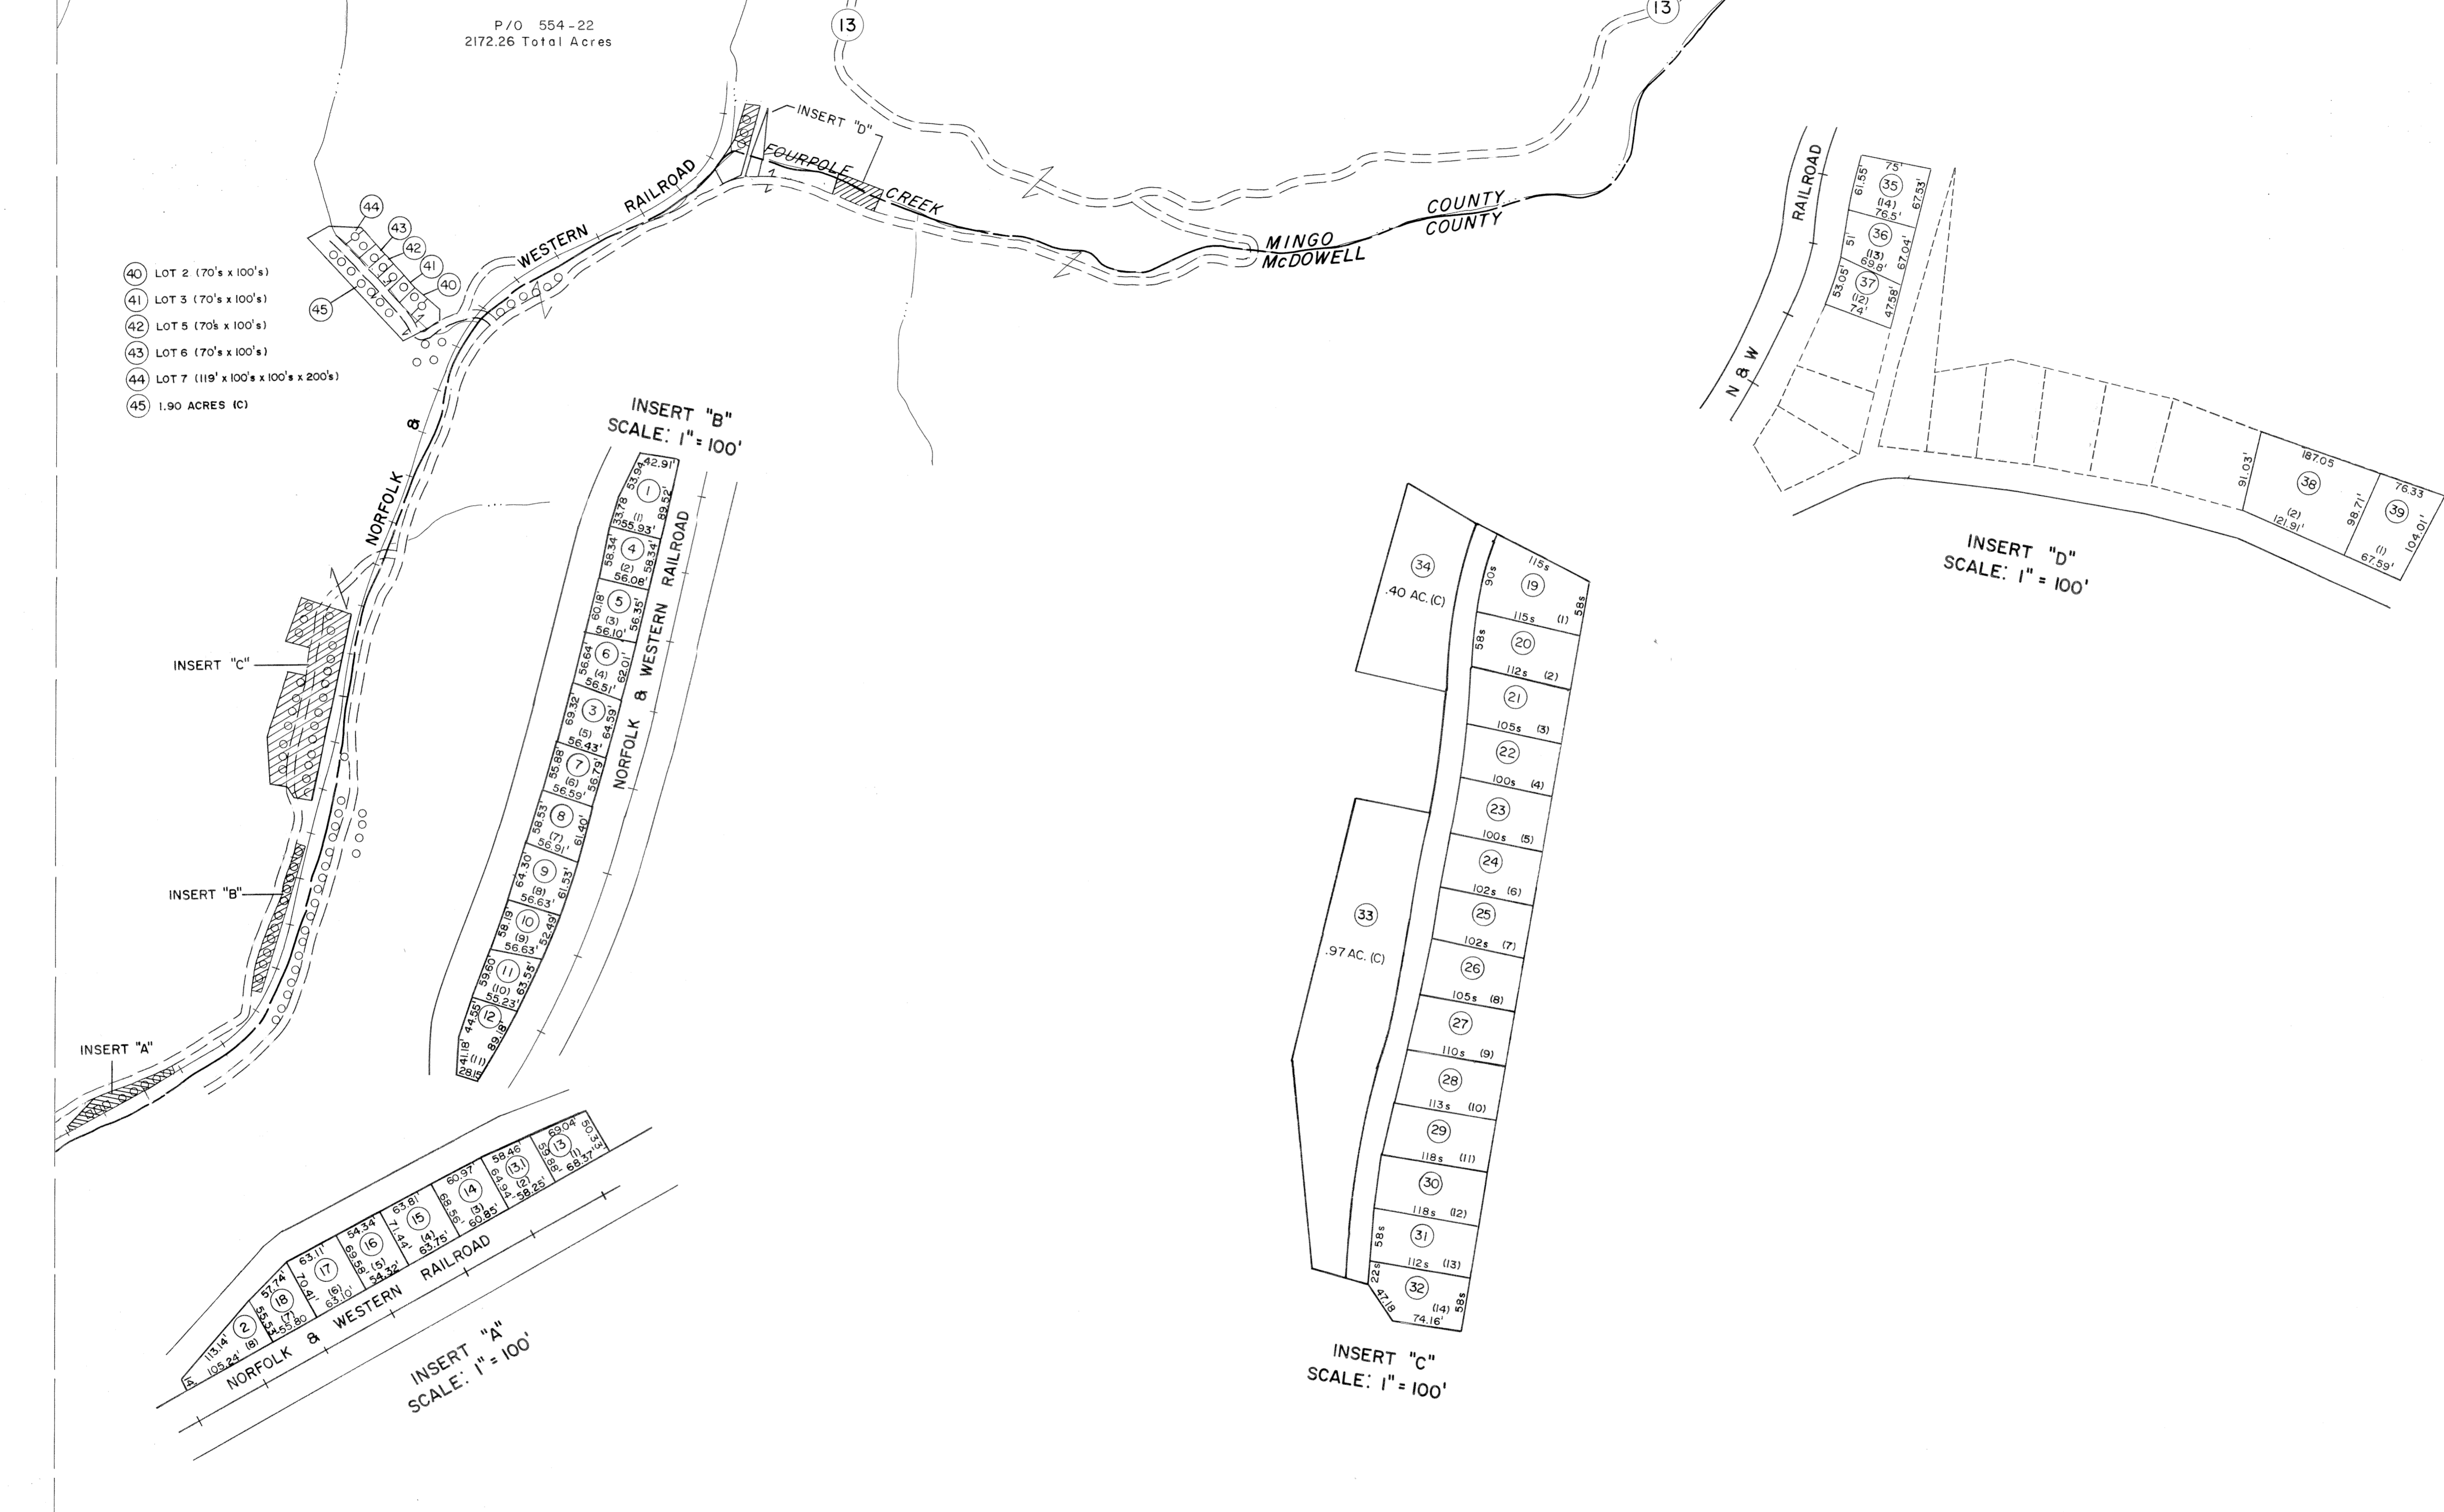

For Tax Purposes Only

Prepared by
MICHAEL BAKER, JR., INC.
Consulting Engineers
Rochester, Pennsylvania


Legend

Property line	—————	Original lot line	-----
Edge of pavement or roadway	—————	Dead lot number	(15)
Corporation line	-----	Parcel or index number	(29)
District line	-----	Improvement	o
County line	-----	Railroad	+++++

Revisions

1	9-25-74	General	T.G.	9	17
2	3-31-84			10	18
3	7-1-84			11	19
4	12-19-86	PENTREE		12	20
5				13	21
6				14	22
7				15	23
8				16	24

KEY MAP

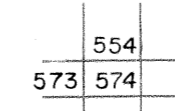

MINGO COUNTY
STATE OF WEST VIRGINIA
Office of Assessor

DISTRICT

STAFFORD

SHEET NO: 574

Date, Aerial Photography: April, 1961 Date, Map: July, 1962
Photo No: Scale: 1" = 400'