


572 573  
592 593

573  
593

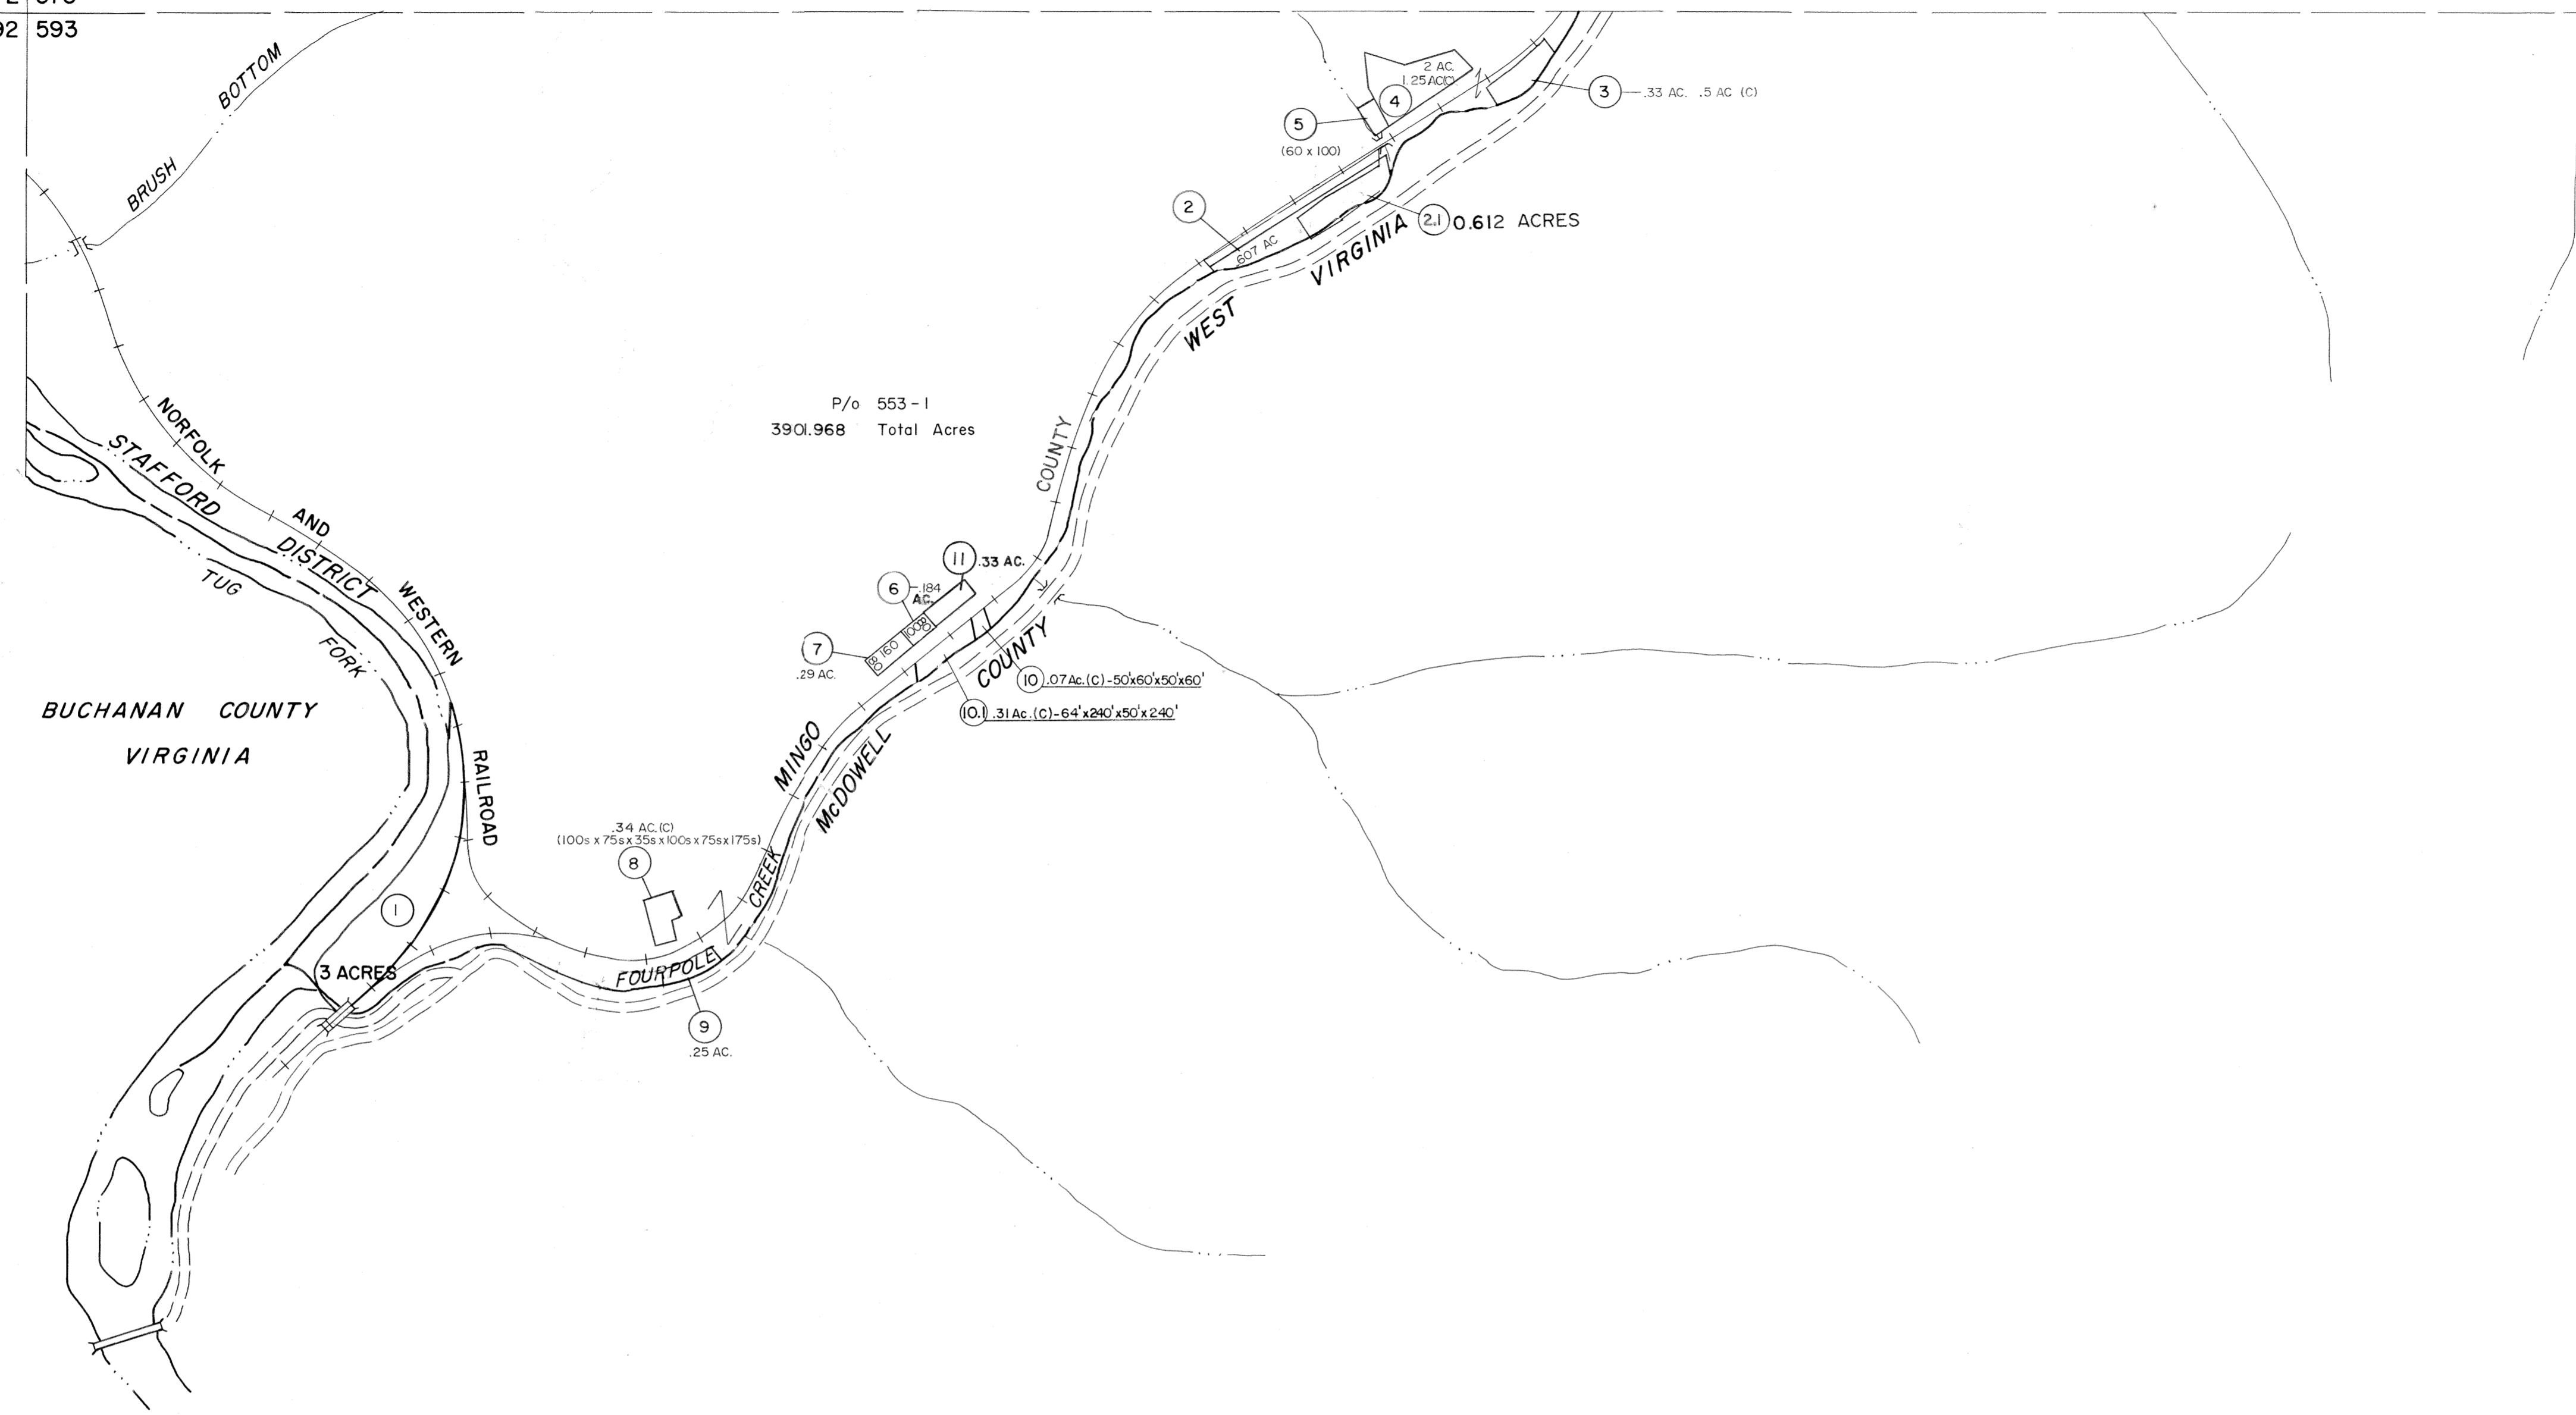

P/O 553-1  
3901.968 Total Acres

BUCHANAN COUNTY  
VIRGINIA

WEST VIRGINIA

592 593

593

For Tax Purposes Only

Prepared by  
MICHAEL BAKER, JR., INC.  
Consulting Engineers  
Rochester, Pennsylvania


Legend

Property line	-----	Original lot line	-----
Edge of pavement or roadway	-----	Dead lot number	(15)
Corporation line	-----	Parcel or index number	(59)
District line	-----	Improvement	o
County line	-----	Railroad	-----

Revisions

1	9-25-74	Gunnor T.E.	9	17
2	3-31-89		10	18
3	7-1-84		11	19
4	12-30-86	POWELL	12	20
5	2-15-89	TRL	13	21
6	9-22-93	A.H.	14	22
7			15	23
8			16	24

KEY MAP

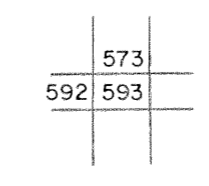

MINGO COUNTY  
STATE OF WEST VIRGINIA  
Office of Assessor

DISTRICT

STAFFORD

SHEET NO: 593

Date, Aerial Photography: April, 1961 Date, Map: July, 1962  
Photo No: Scale: 1" = 400'