


465

445 446  
465 466

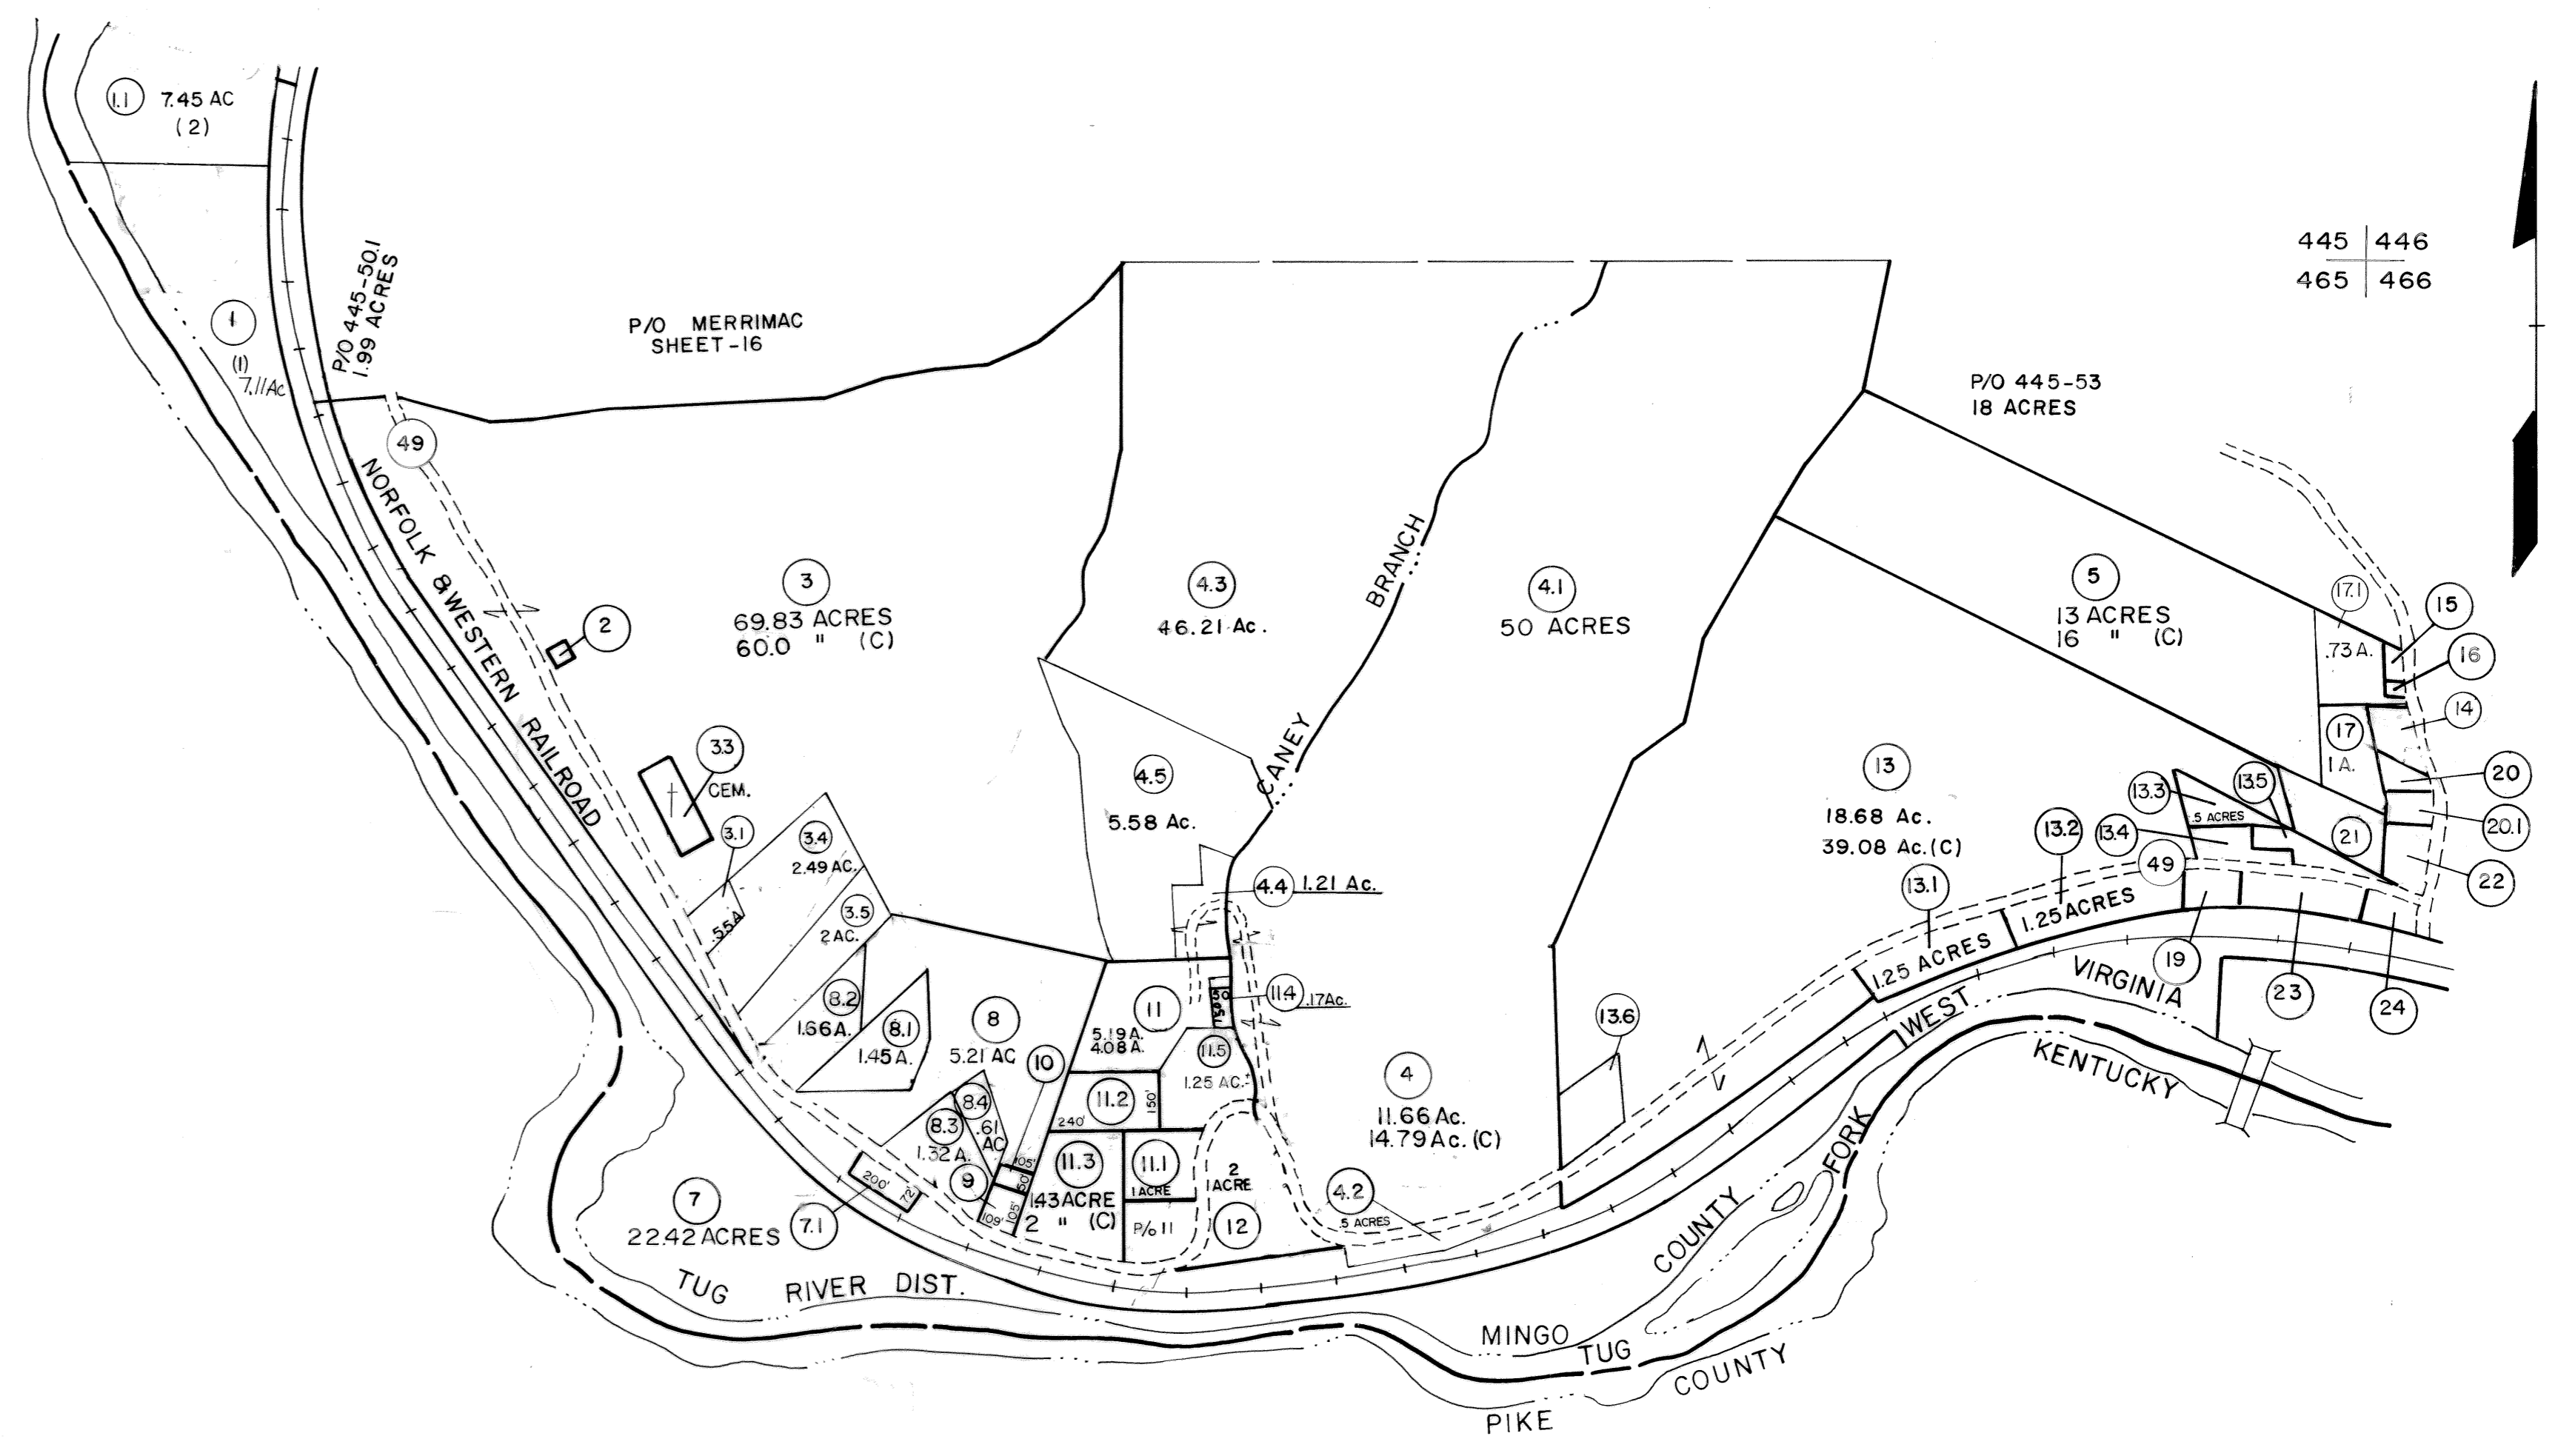

- (2) (50' x 60')
- (9) .375 AC. .25 AC. (C)
- (10) (50' x 105') .125 AC.
- (14) (128.9' x 113' x 128.5' x 105.5')
- (15) (90' x 65') .13 AC.
- (16) (50' x 50')
- (19) .55 AC.
- (20) (91' x 113' x 114' x 77')
- (21) (215.82' x 74.25' x 128' x 86' x 77.75' x 250') .84 AC.
- (22) (210' x 130' x 165' x 130')
- (23) (365' x 98.95' x 365' x 100') .33 AC.
- (24) (176.52' x 94.49' x 176.72' x 98.95')
- (33) (100' x 250')
- (34) .46 AC.
- (35) .50 AC.
- (201) (97' x 114')

465

465 466  
486

**For Tax Purposes Only**  
 Prepared by  
 LOCAL GOVERNMENT RELATIONS DIV.  
 STATE TAX COMMISSIONER  
 CHARLESTON, W.VA.

LEGEND	
Property line	—
Edge of pavement or roadway	—
Corporation line	—
District line	—
County line	—
State line	—
Land hook	—
Water	—
Original lot line	---
Deed lot number	(15)
Parcel or index number	(10)
Improvement	o
Railroad	—
Scaled dimension	(S)
Deed dimension	(D)
Calculated area	(C)

REVISIONS
11-3-86 PENTREE
6-1-87 L.E.S.
4-8-93 A.H.
4-9-93 A.H.
12-9-93 A.H.
6-11-94 A.H.
4/05 8 AM

**RESTRICTION**

All tax maps created under the provisions of reappraisal legislation are the property of the State of West Virginia and the reproduction, copying, distribution or sale of such tax maps or any copies thereof without the written permission of the State Tax Commissioner is prohibited by law.

**KEY MAP**

445  
465 466

**MINGO COUNTY**  
 STATE OF WEST VIRGINIA  
 Office of Assessor

**TUG RIVER**  
 SHEET NO: 465  
 Date, Aerial Photography: April, 1961  
 Photo No:  
 Date, Map: July, 1962  
 Scale: 1" = 400'