


COMMONWEALTH OF PENNSYLVANIA GREENE COUNTY
STATE OF WEST VIRGINIA MONONGALIA COUNTY

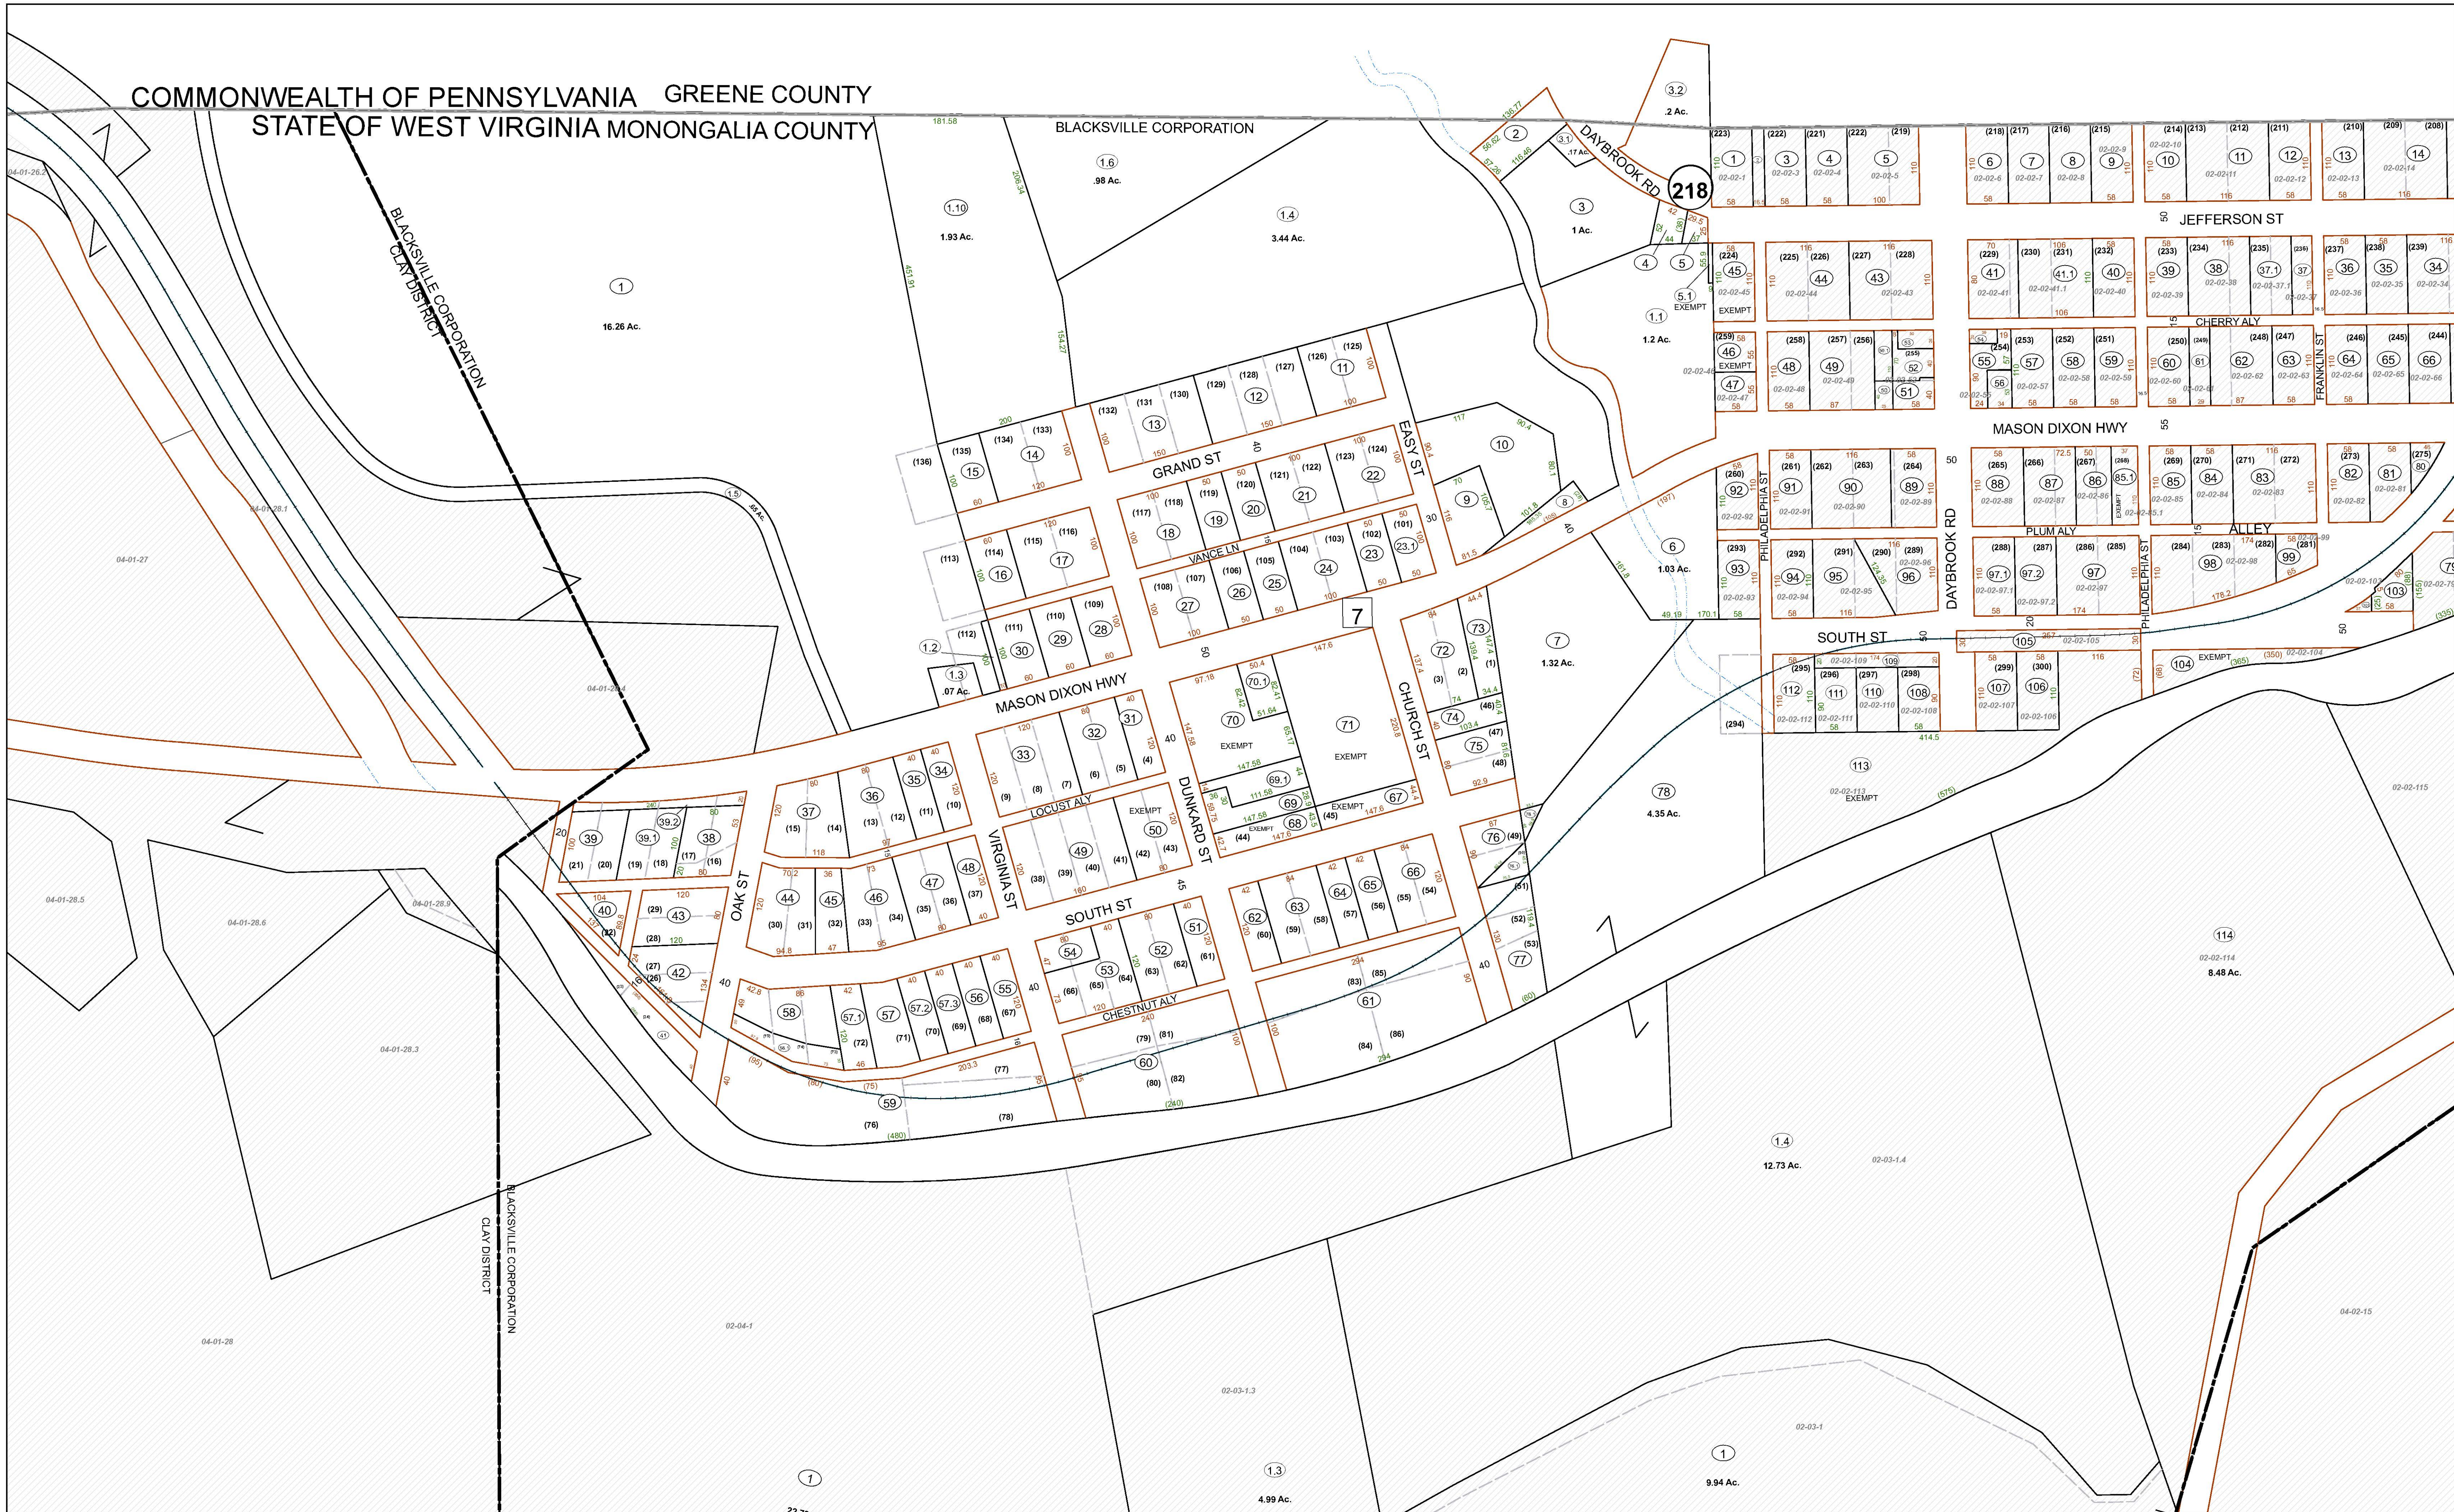

FOR TAX PURPOSES ONLY


Prepared By:
Mark Musick
Monongalia County Assessor

Legend

Property Line	Original Lot Line	-----
Road Right of Way	Lot Number (15)	-----
Corporation Line	Parcel Number (99)	-----
District Line	Water	-----
County Line	Railroad	-----

R	1	2	3	4	5	6	7	8	9	10	11	12	13	14	15	16	17	18	19	20	21	22	23	24
0	1	2	3	4	5	6	7	8	9	10	11	12	13	14	15	16	17	18	19	20	21	22	23	24

STATE OF WEST VIRGINIA
COUNTY OF MONONGALIA
Office of Assessor

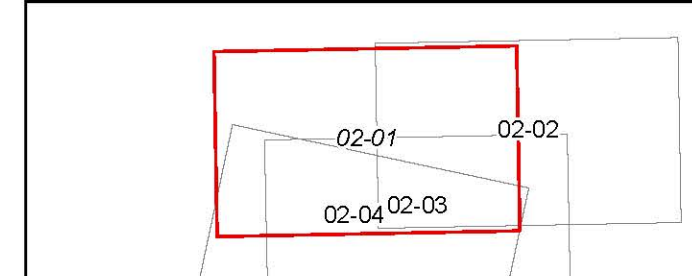

BLACKSVILLE CORP
District 02 Map No. 01
Date, Aerial Photography: 2010
Date, Map: 1/15/2019
Scale: 1" = 100'